




KEY PLAN

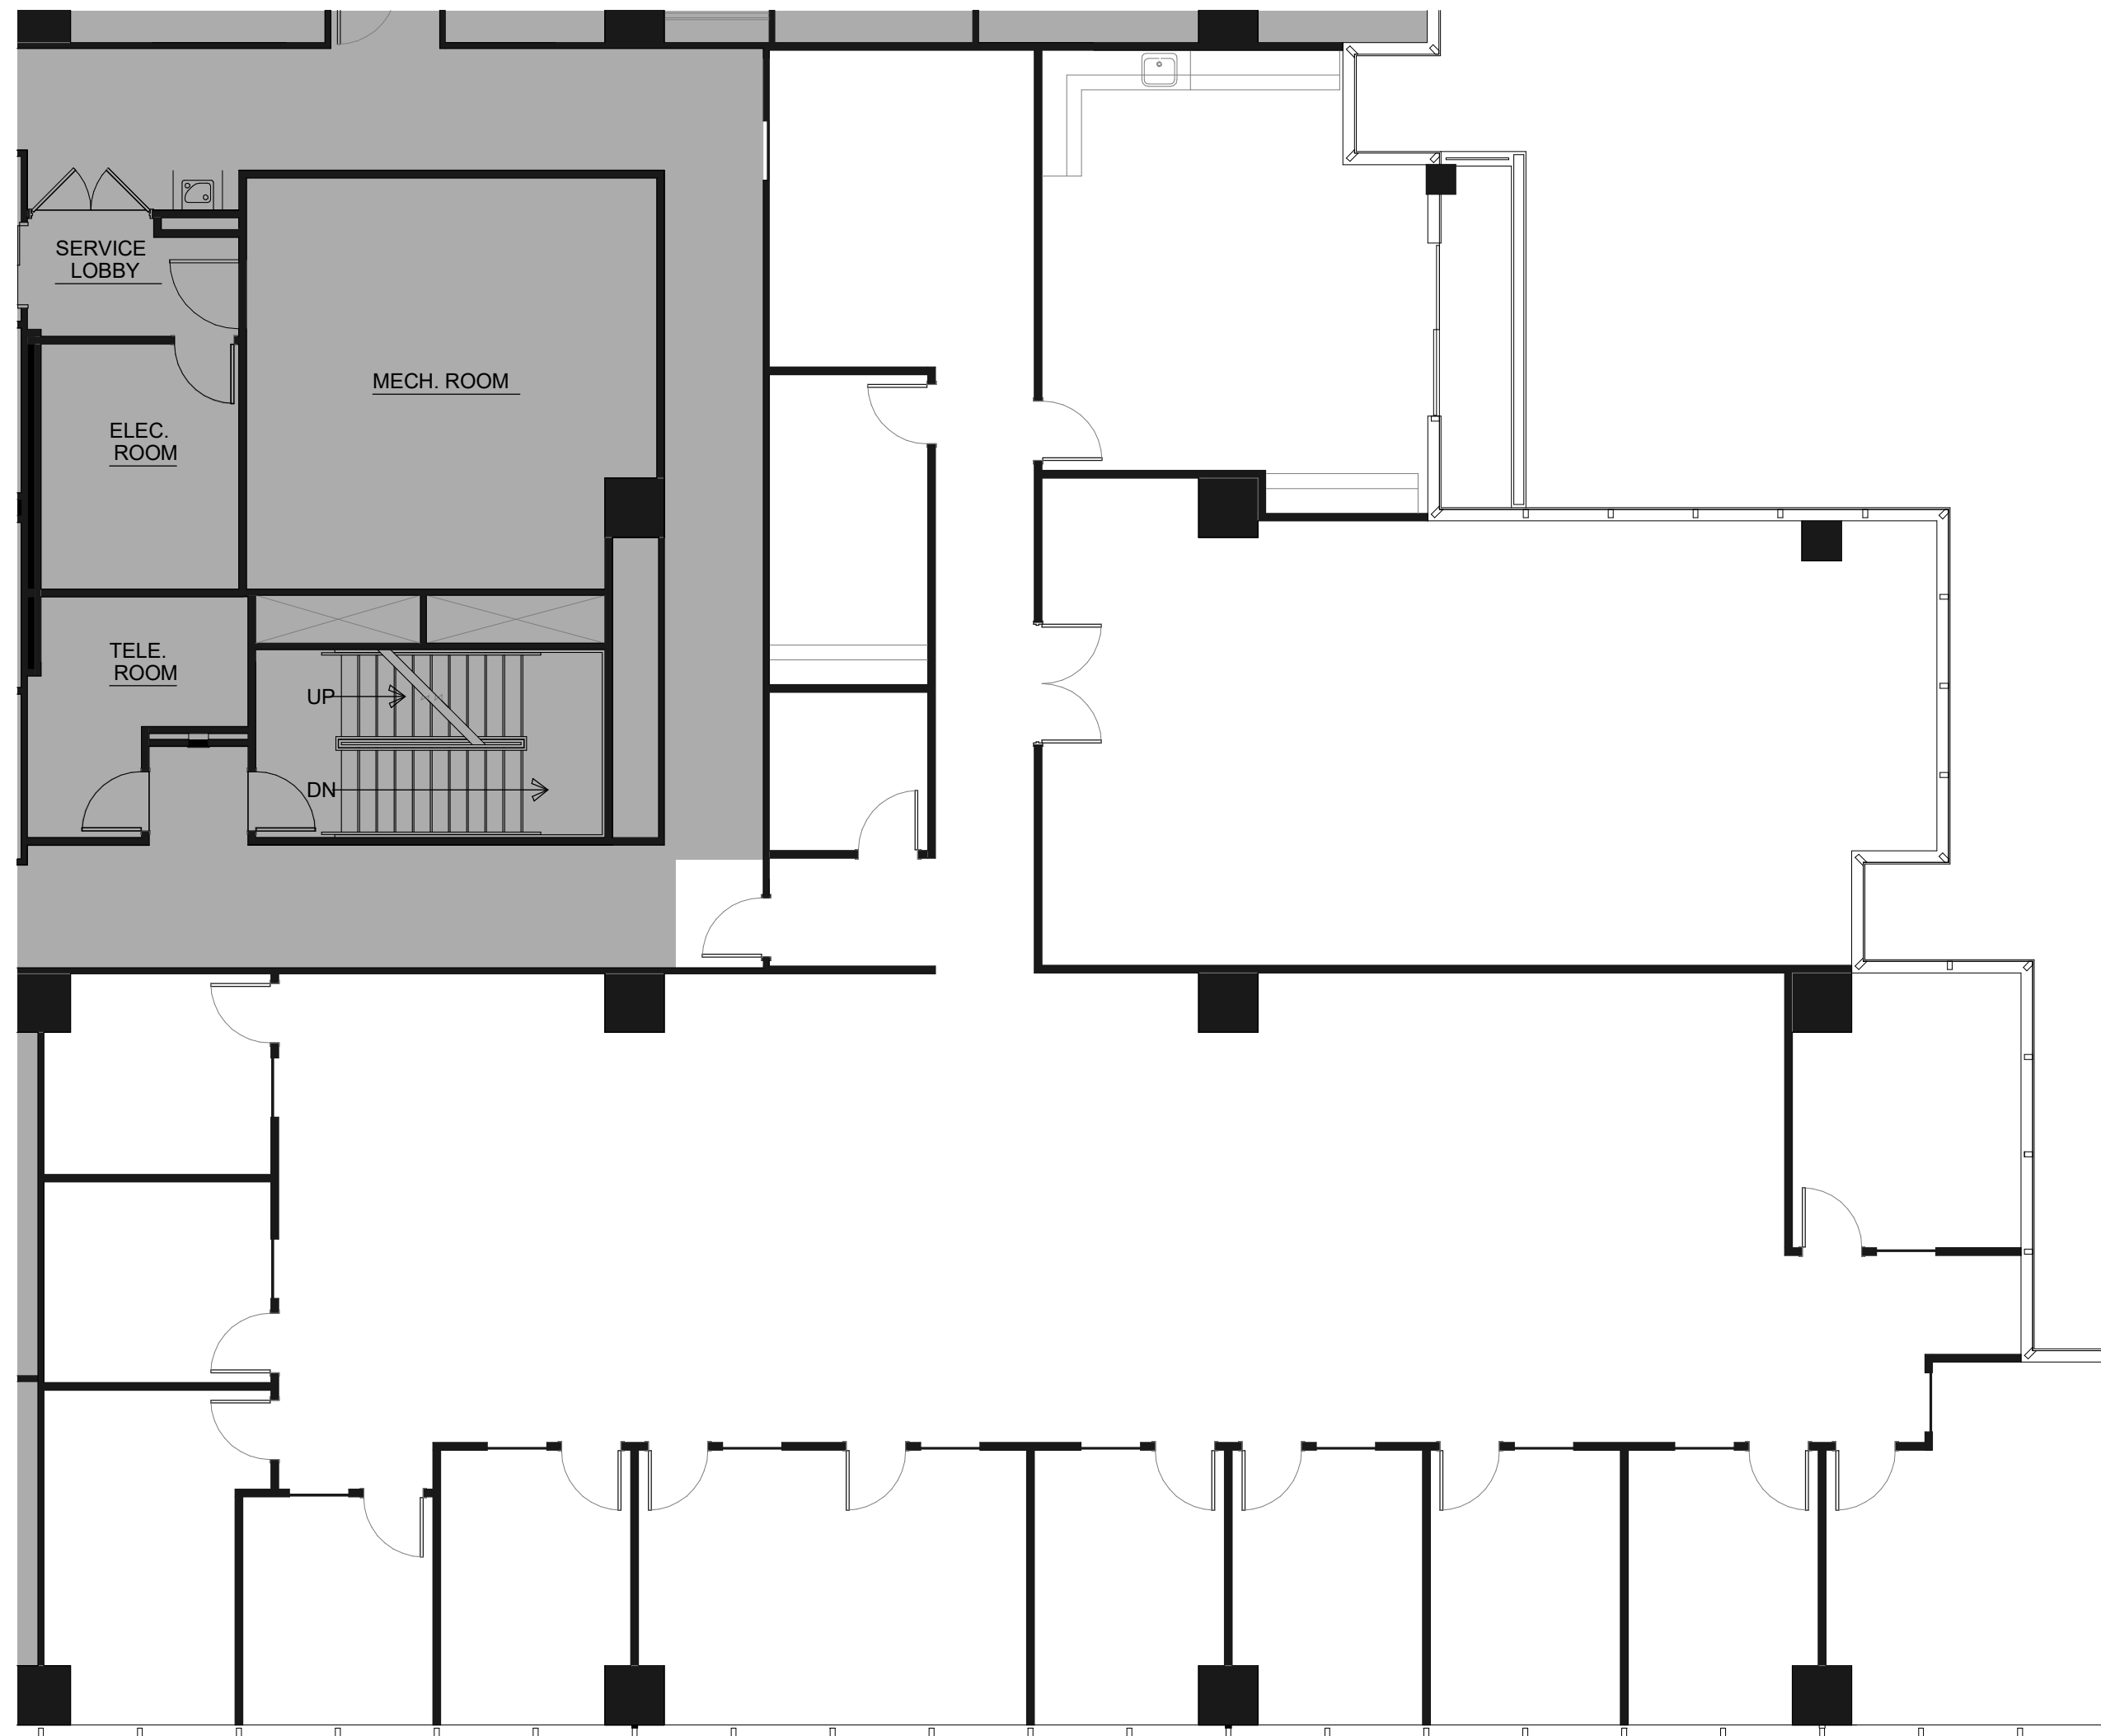

SCALE: 1/8" = 1'-0"