

PROJECT TITLE

FOSTER POINTE BUILDING 02

6503 FOSTER POINTE RD

A PROJECT FOR
TC AUSTIN

GENERAL NOTES


- DESIGNATED FIRE ACCESS LANE - MINIMUM 20'-0"
- DESIGNATED AERIAL APPARATUS LANE - MINIMUM 25'-0"
- NOT IN SCOPE

- FDC FIRE DEPARTMENT CONNECTION
- FDA FIRE DEPARTMENT ACCESS DOOR

- HOSE LAY MAX = XXX'
- PROPOSED FIRE HYDRANT (PH)
- EXISTING FIRE HYDRANT (EFH)

- A PROVIDE FIRE LANE STRIPPING PER LOCAL JURISDICTION
- B FIRE DEPARTMENT ACCESS LANE SITE CONCRETE PAVING TO BE CAPABLE OF WITHSTANDING 90,000 LBS UNDER ALL WEATHER CONDITIONS
- C FIRE LANE RADII TO BE 28'-0"

CAMPUS KEY PLAN

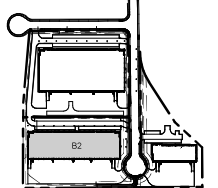

Δ	DATE	REVISION
1	2022/07/04	DD Set

PROJECT NO: 211189
DRAWN BY: AJ
CHECKED BY: JH


SHEET NAME

FIRE MARSHAL

SEAL **SHEET NUMBER**

PROJECT IN CHARGE
REGISTERED ARCHITECT
STATE OF TEXAS
NO. 111111
EXPIRES 12/31/2024
COMMENTS: N/A
DATE: 7/11/2024
PROJECT NO: 211189

FM101

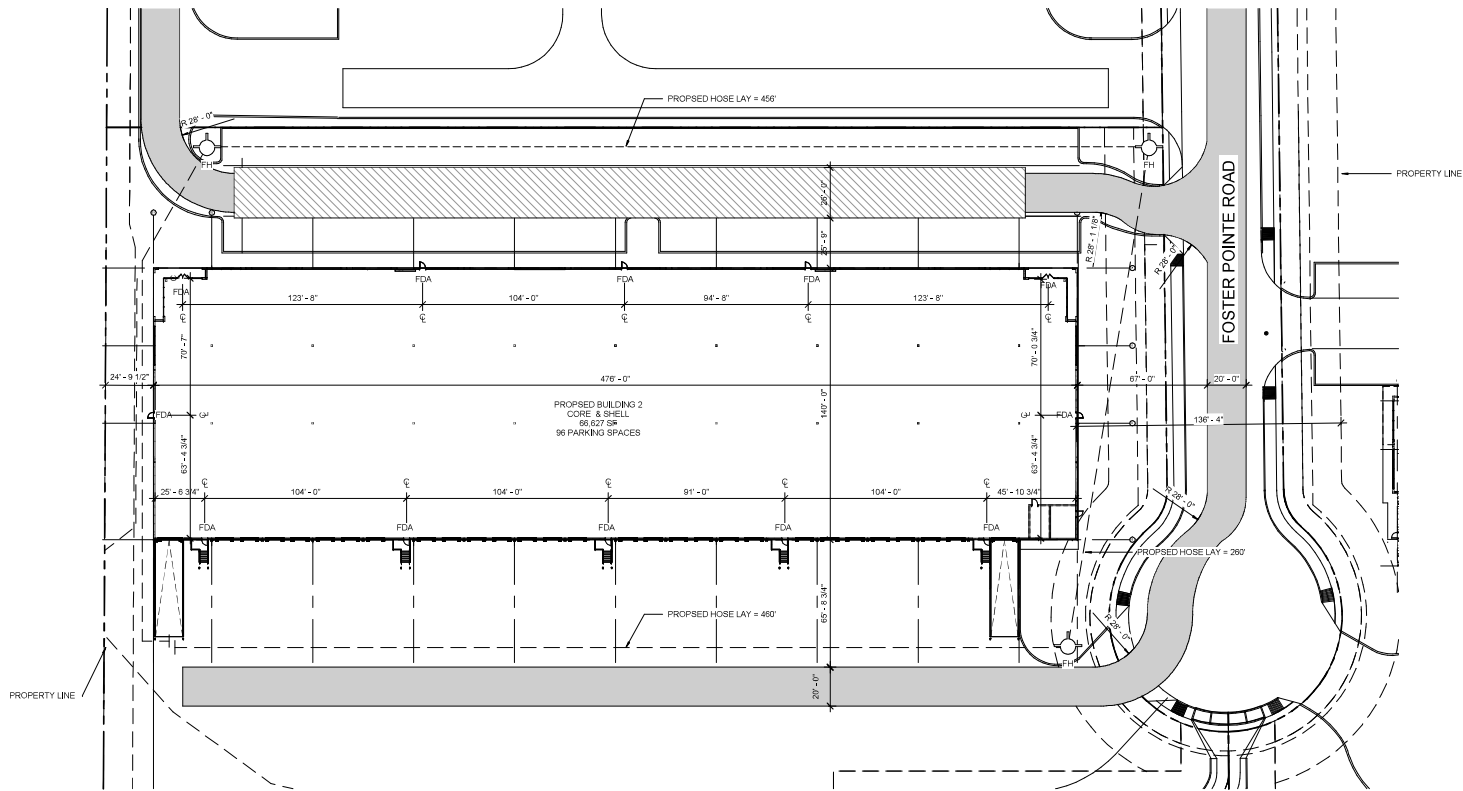

A4 OVERALL FIRE MARSHAL PLAN
SCALE: 1/32" = 1'-0"

C:\Users\allen\Documents\211189_CENTRAL_02_18_002_alma0202.dwg

7/12/2022 1:05:27 PM