

Oxford Companies
734.665.6500
oxfordcompanies.com



Integrated
Real Estate
Services



Office Building For Lease
Burlington Office Center
315 E Eisenhower Parkway, Suite 205
Ann Arbor, MI 48108

2,422 SF
\$28.00 SF/yr (MG)



Contact Karen O'Neil for
more information or to
schedule a tour.

Office: 734.665.6500
Cell: 734.323.4263
koneil@oxfordcompanies.com

Burlington Office Center
315 E Eisenhower Parkway, Suite 205
Ann Arbor, MI 48108



Integrated
Real Estate
Services



OFFERING SUMMARY

Lease Rate:	\$28.00 SF/yr (MG)
Available SF:	2,422 SF
Year Built:	1986
Renovated:	2013
Zoning:	TC1
Submarket:	South Ann Arbor

PROPERTY OVERVIEW

The Burlington Office Center is one of the most prominent business centers in Ann Arbor's desirable Southside businesses corridor. Burlington is situated on more than five acres of walkable, private wooded land and provides approximately 200,000 square feet of upscale, class A office space. Home to the largest private pond in the area, Burlington integrates incomparable scenic beauty with a professional Ann Arbor office environment. This three-building office center is unsurpassed in good looks, location, and convenience. Spaces at Burlington offer floor-to-ceiling windows with spectacular views and renovated common areas, including bathrooms and new awnings – the perfect blank slate for building out your ideal office space.

PROPERTY HIGHLIGHTS

- Beautiful Class A three-building office center with floor to ceiling windows with spectacular views
- Renovated common areas, including bathrooms and new awnings
- Ample parking with covered parking available
- Fiber optic internet
- Five minutes to downtown Ann Arbor, immediate access to I-94 via S. State St. & Ann Arbor-Saline Rd.
- Monument signage available
- Locally owned and professionally managed with 24/7 on-call emergency maintenance




Contact Karen O'Neil for more information or to schedule a tour.

Office: 734.665.6500
Cell: 734.323.4263
koneil@oxfordcompanies.com

Burlington Office Center
315 E Eisenhower Parkway, Suite 205
Ann Arbor, MI 48108



Integrated
Real Estate
Services

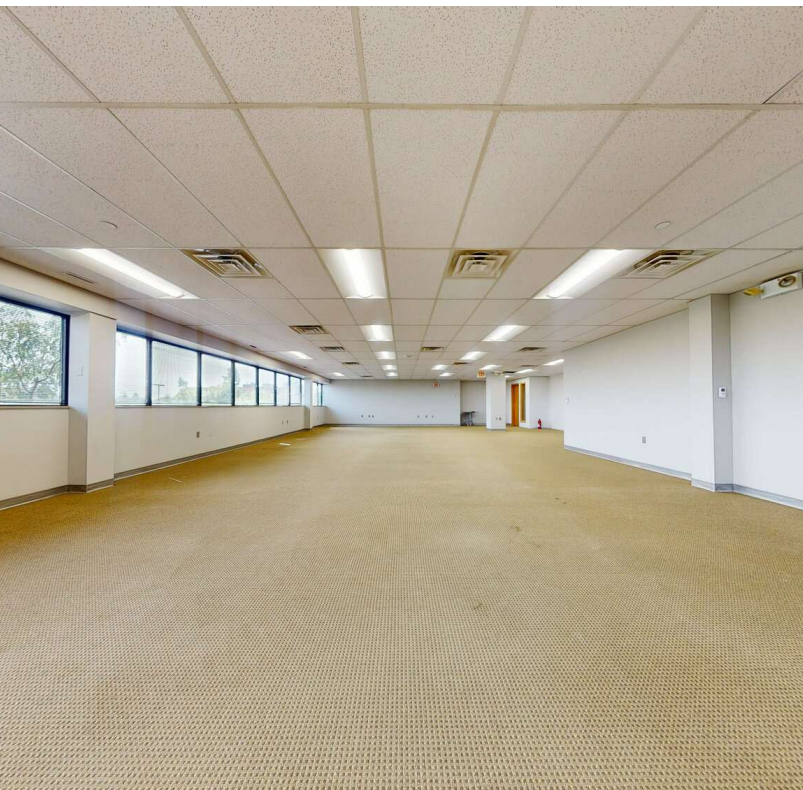


Contact Karen O'Neil for
more information or to
schedule a tour.

Office: 734.665.6500
Cell: 734.323.4263
koneil@oxfordcompanies.com


Burlington Office Center
315 E Eisenhower Parkway, Suite 205
Ann Arbor, MI 48108



Integrated
Real Estate
Services

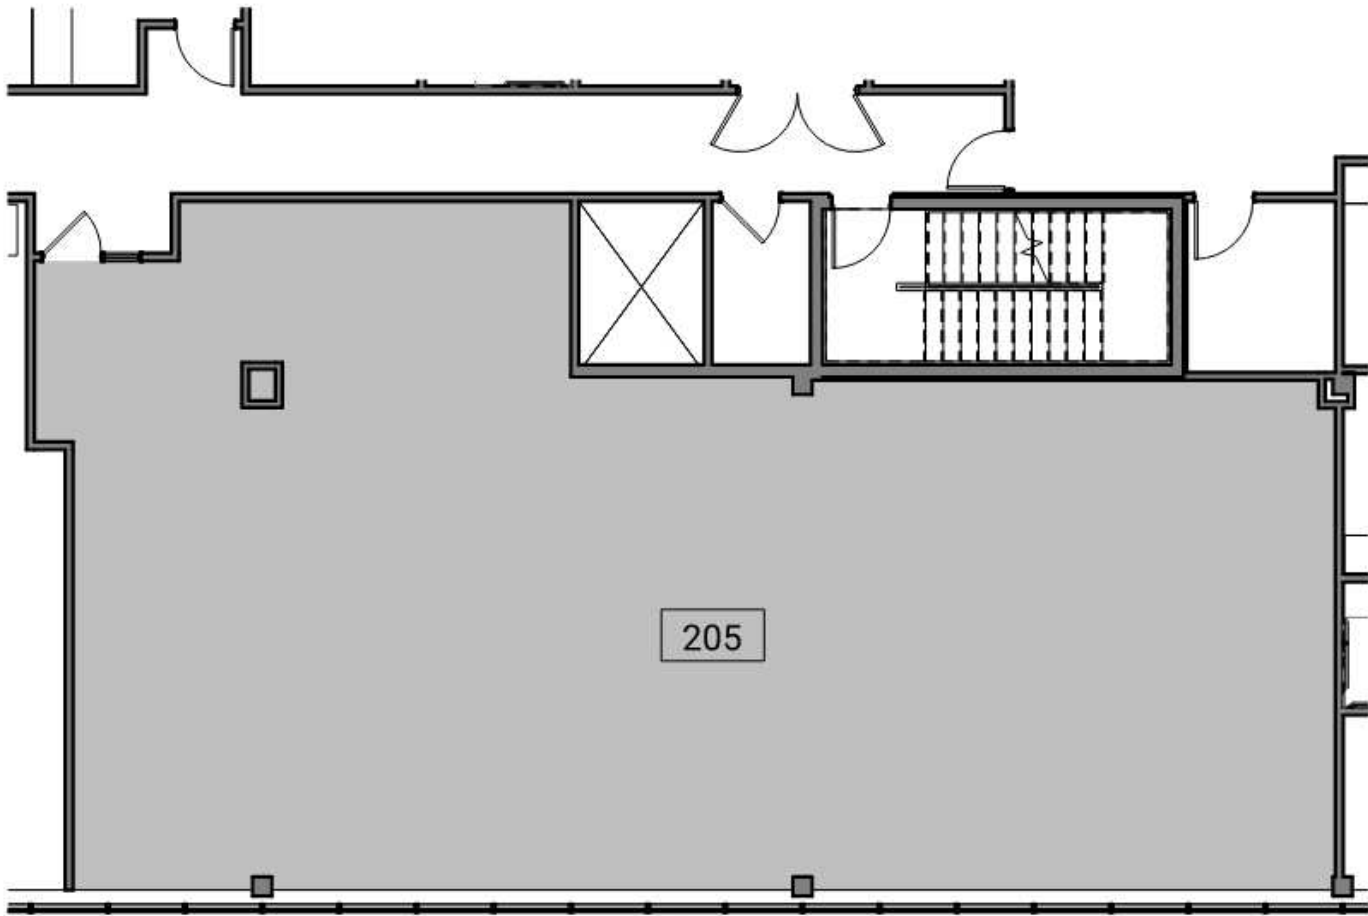

2 Suite 205 - Floor Plan
3/32" = 1'-0"
5'-4" 10'-8" 21'-4"

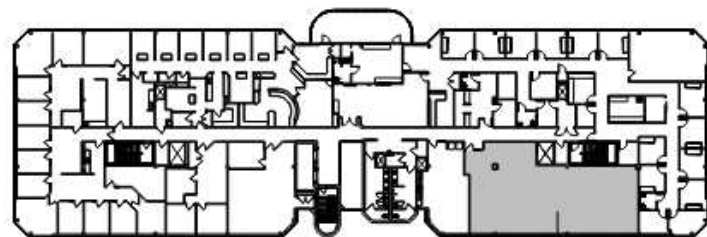

1 Key Plan - Level 2
1" = 80'-0"
80' 160'




Contact Karen O'Neil for more information or to schedule a tour.

Office: 734.665.6500
Cell: 734.323.4263
koneil@oxfordcompanies.com

Burlington Office Center
315 E Eisenhower Parkway, Suite 205
Ann Arbor, MI 48108



Integrated
Real Estate
Services

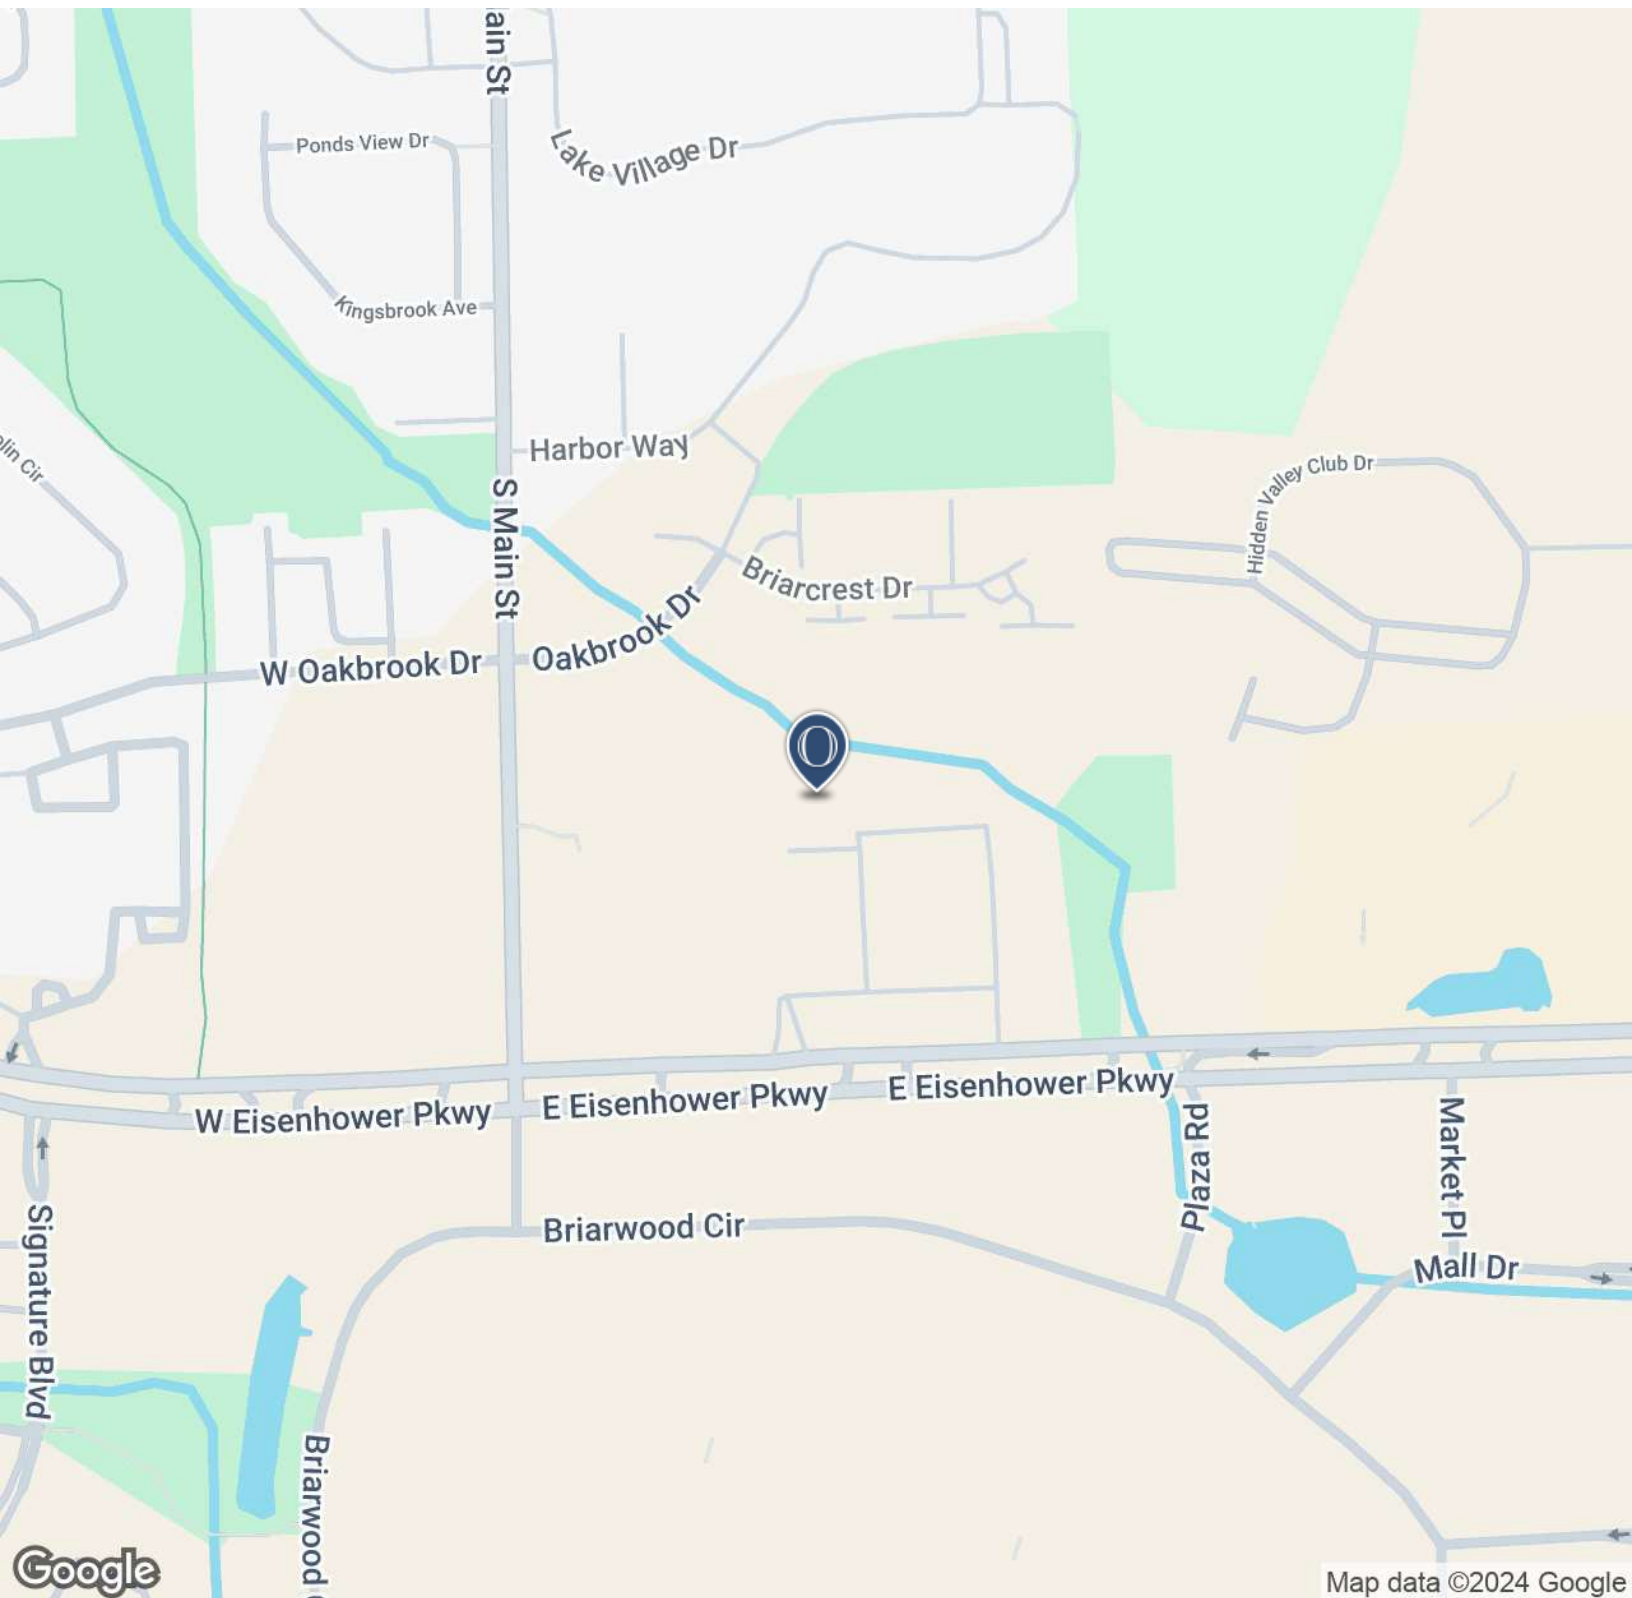


Contact Karen O'Neil for
more information or to
schedule a tour.

Office: 734.665.6500
Cell: 734.323.4263
koneil@oxfordcompanies.com

Burlington Office Center
 315 E Eisenhower Parkway, Suite 205
 Ann Arbor, MI 48108



Integrated
 Real Estate
 Services

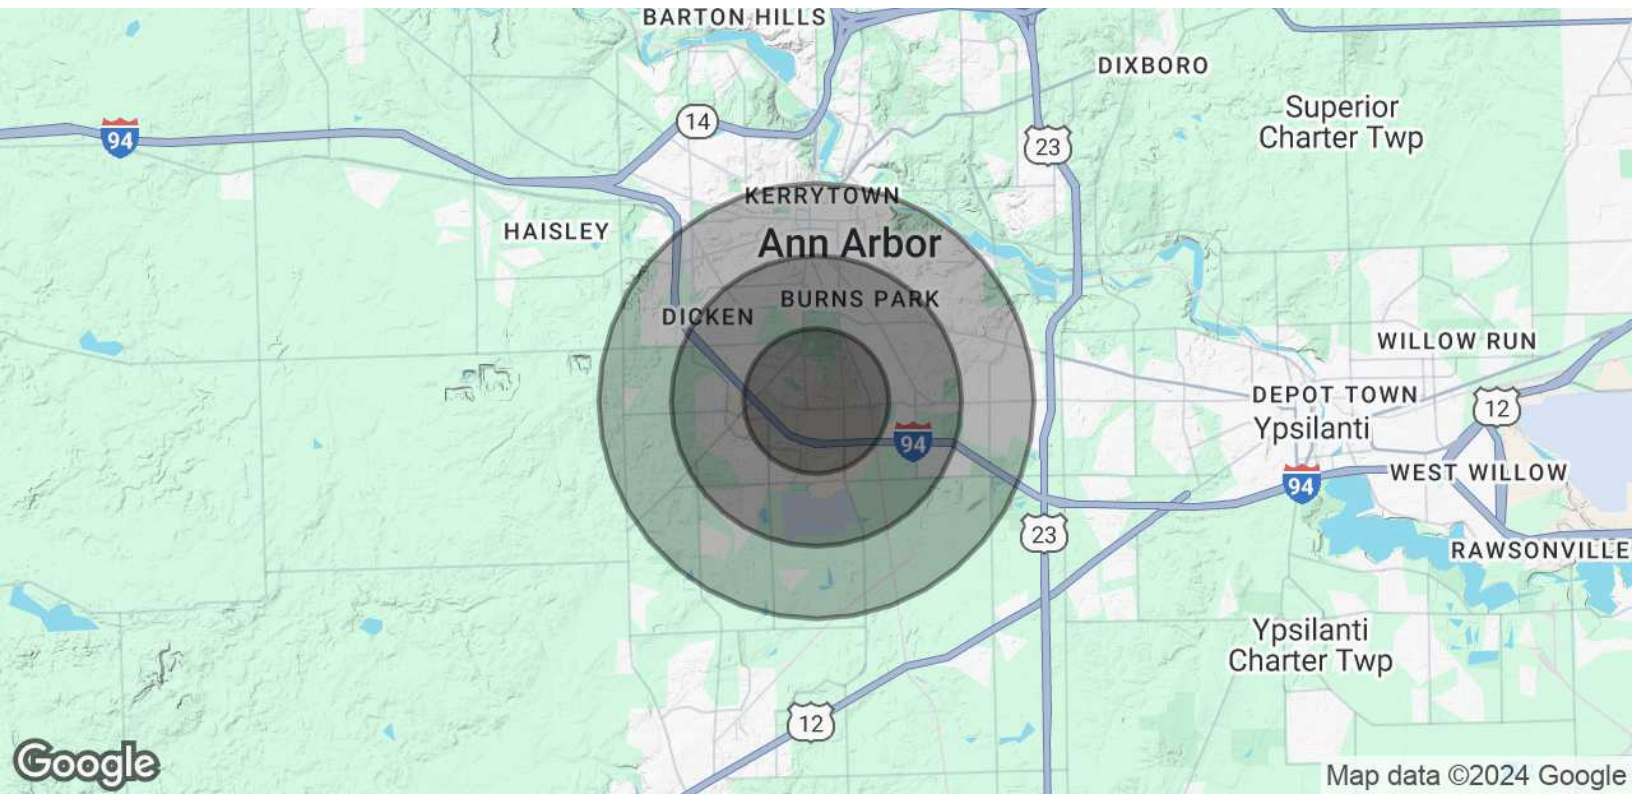

POPULATION

	1 MILE	2 MILES	3 MILES
Total Population	9,536	46,190	99,513
Average Age	32.9	32.6	31.1
Average Age (Male)	32.7	32.3	30.9
Average Age (Female)	32.5	32.7	31.4

HOUSEHOLDS & INCOME

	1 MILE	2 MILES	3 MILES
Total Households	4,813	19,434	38,588
# of Persons per HH	2.0	2.4	2.6
Average HH Income	\$63,194	\$75,407	\$75,252
Average House Value	\$221,066	\$316,738	\$316,929

2020 American Community Survey (ACS)



Contact Karen O'Neil for more information or to schedule a tour.

Office: 734.665.6500
 Cell: 734.323.4263
koneil@oxfordcompanies.com