




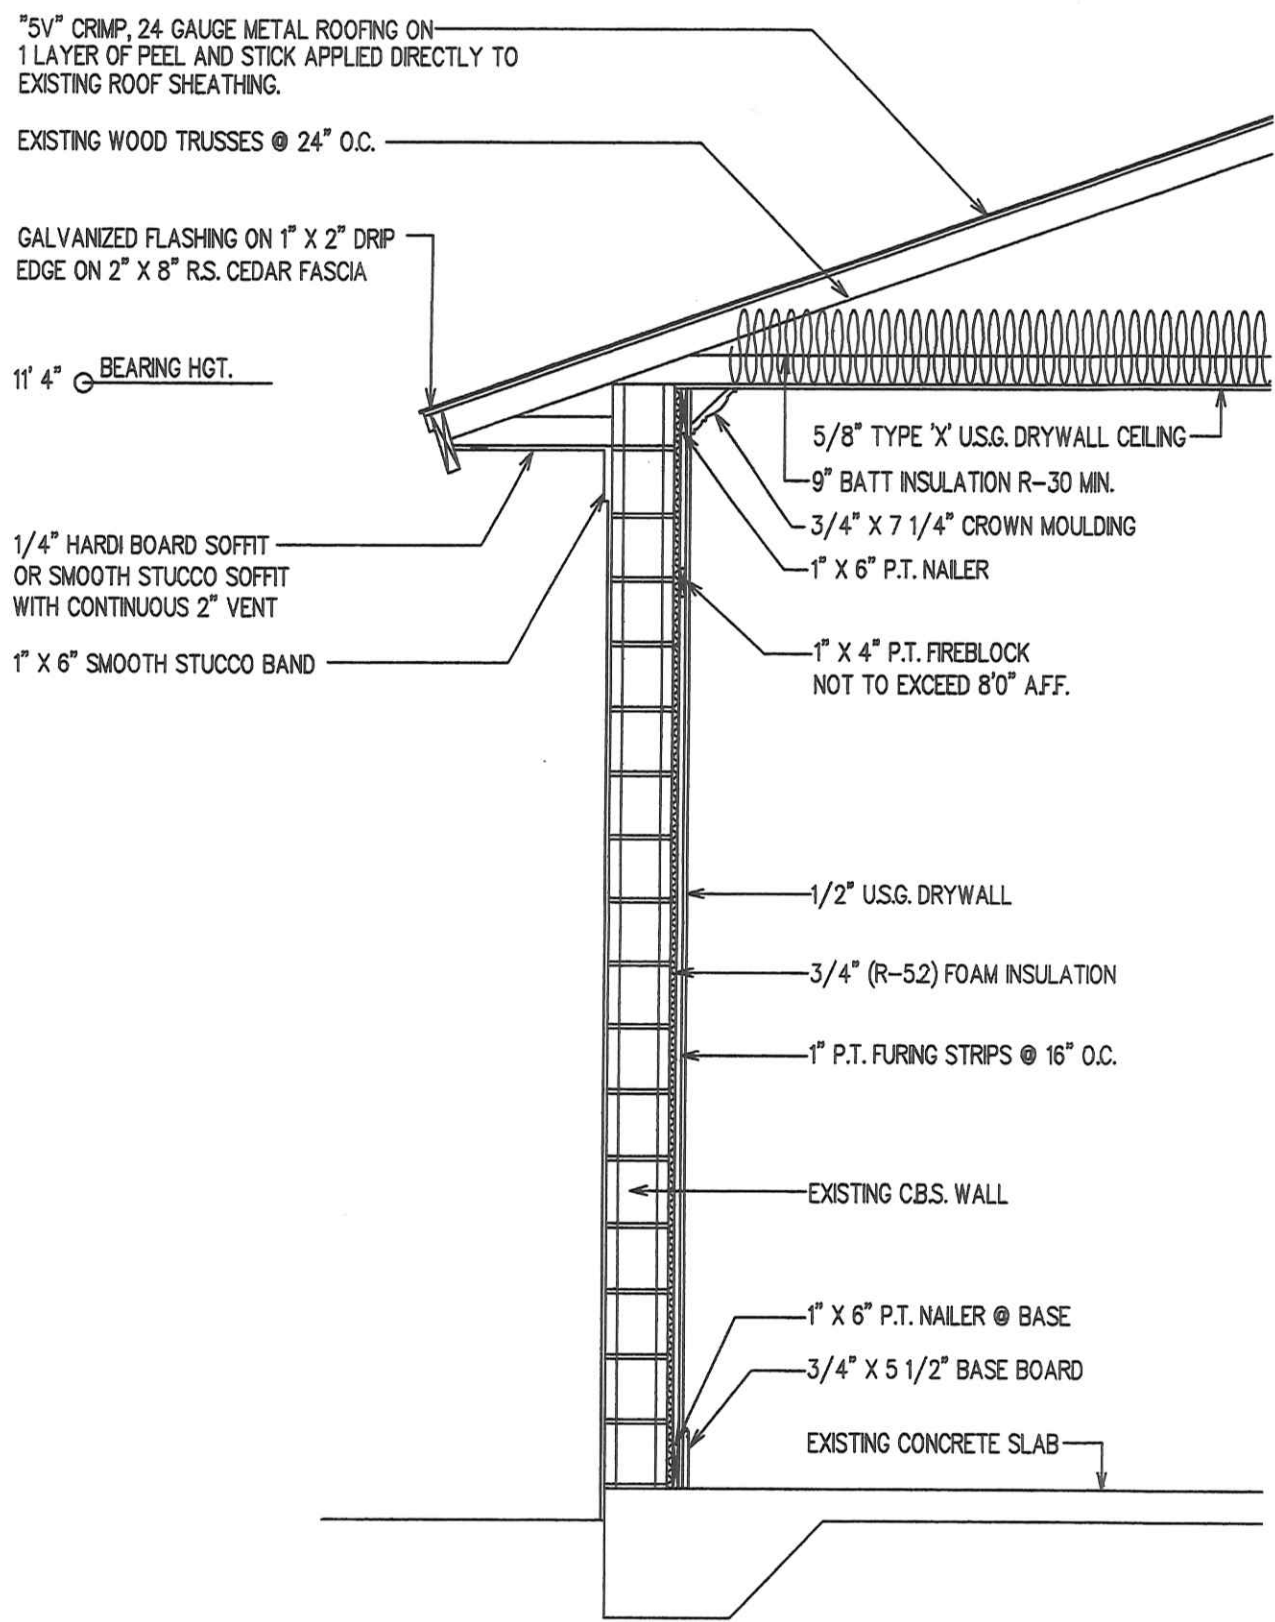




TYPICAL SECTION @ EXTERIOR WALLS
1/2" = 1'-0"

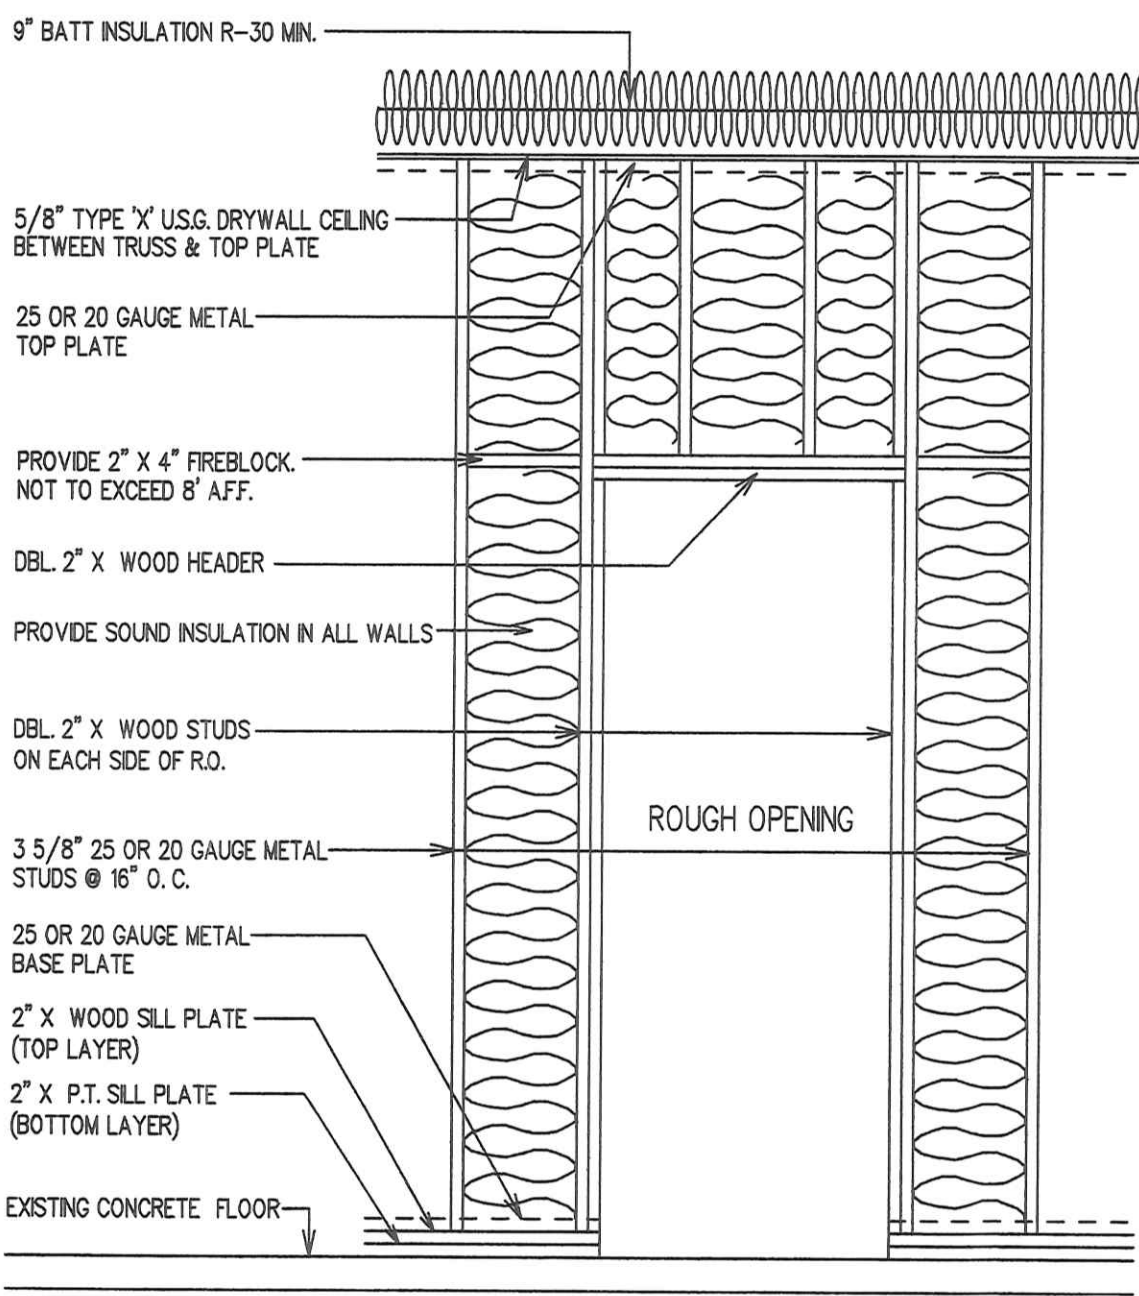

FRAMING DETAIL @ INTERIOR DOORS
1/2" = 1'-0"

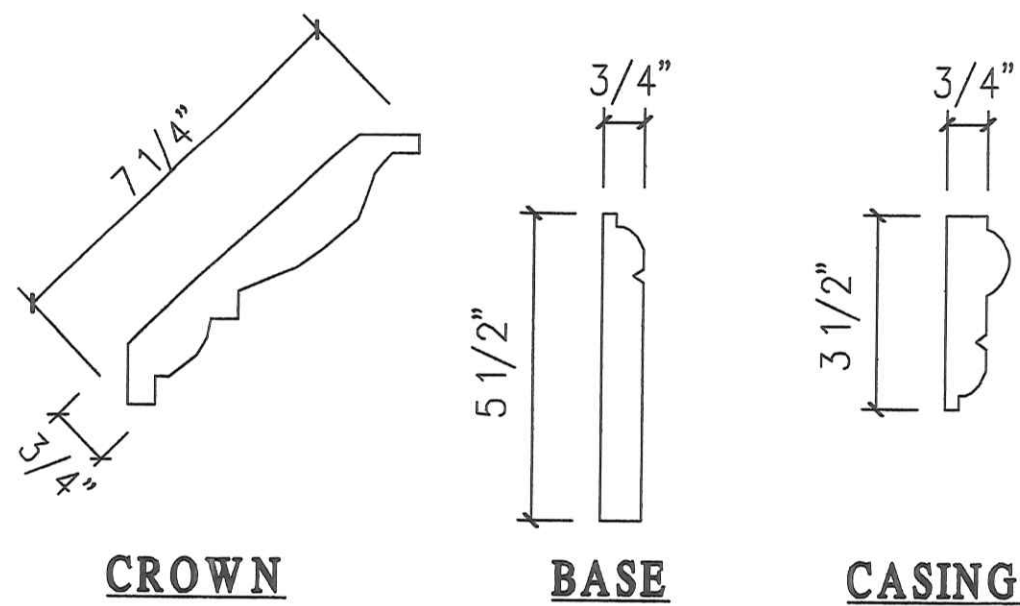

MOULDING DETAILS

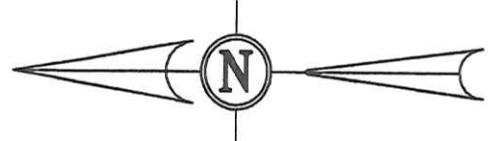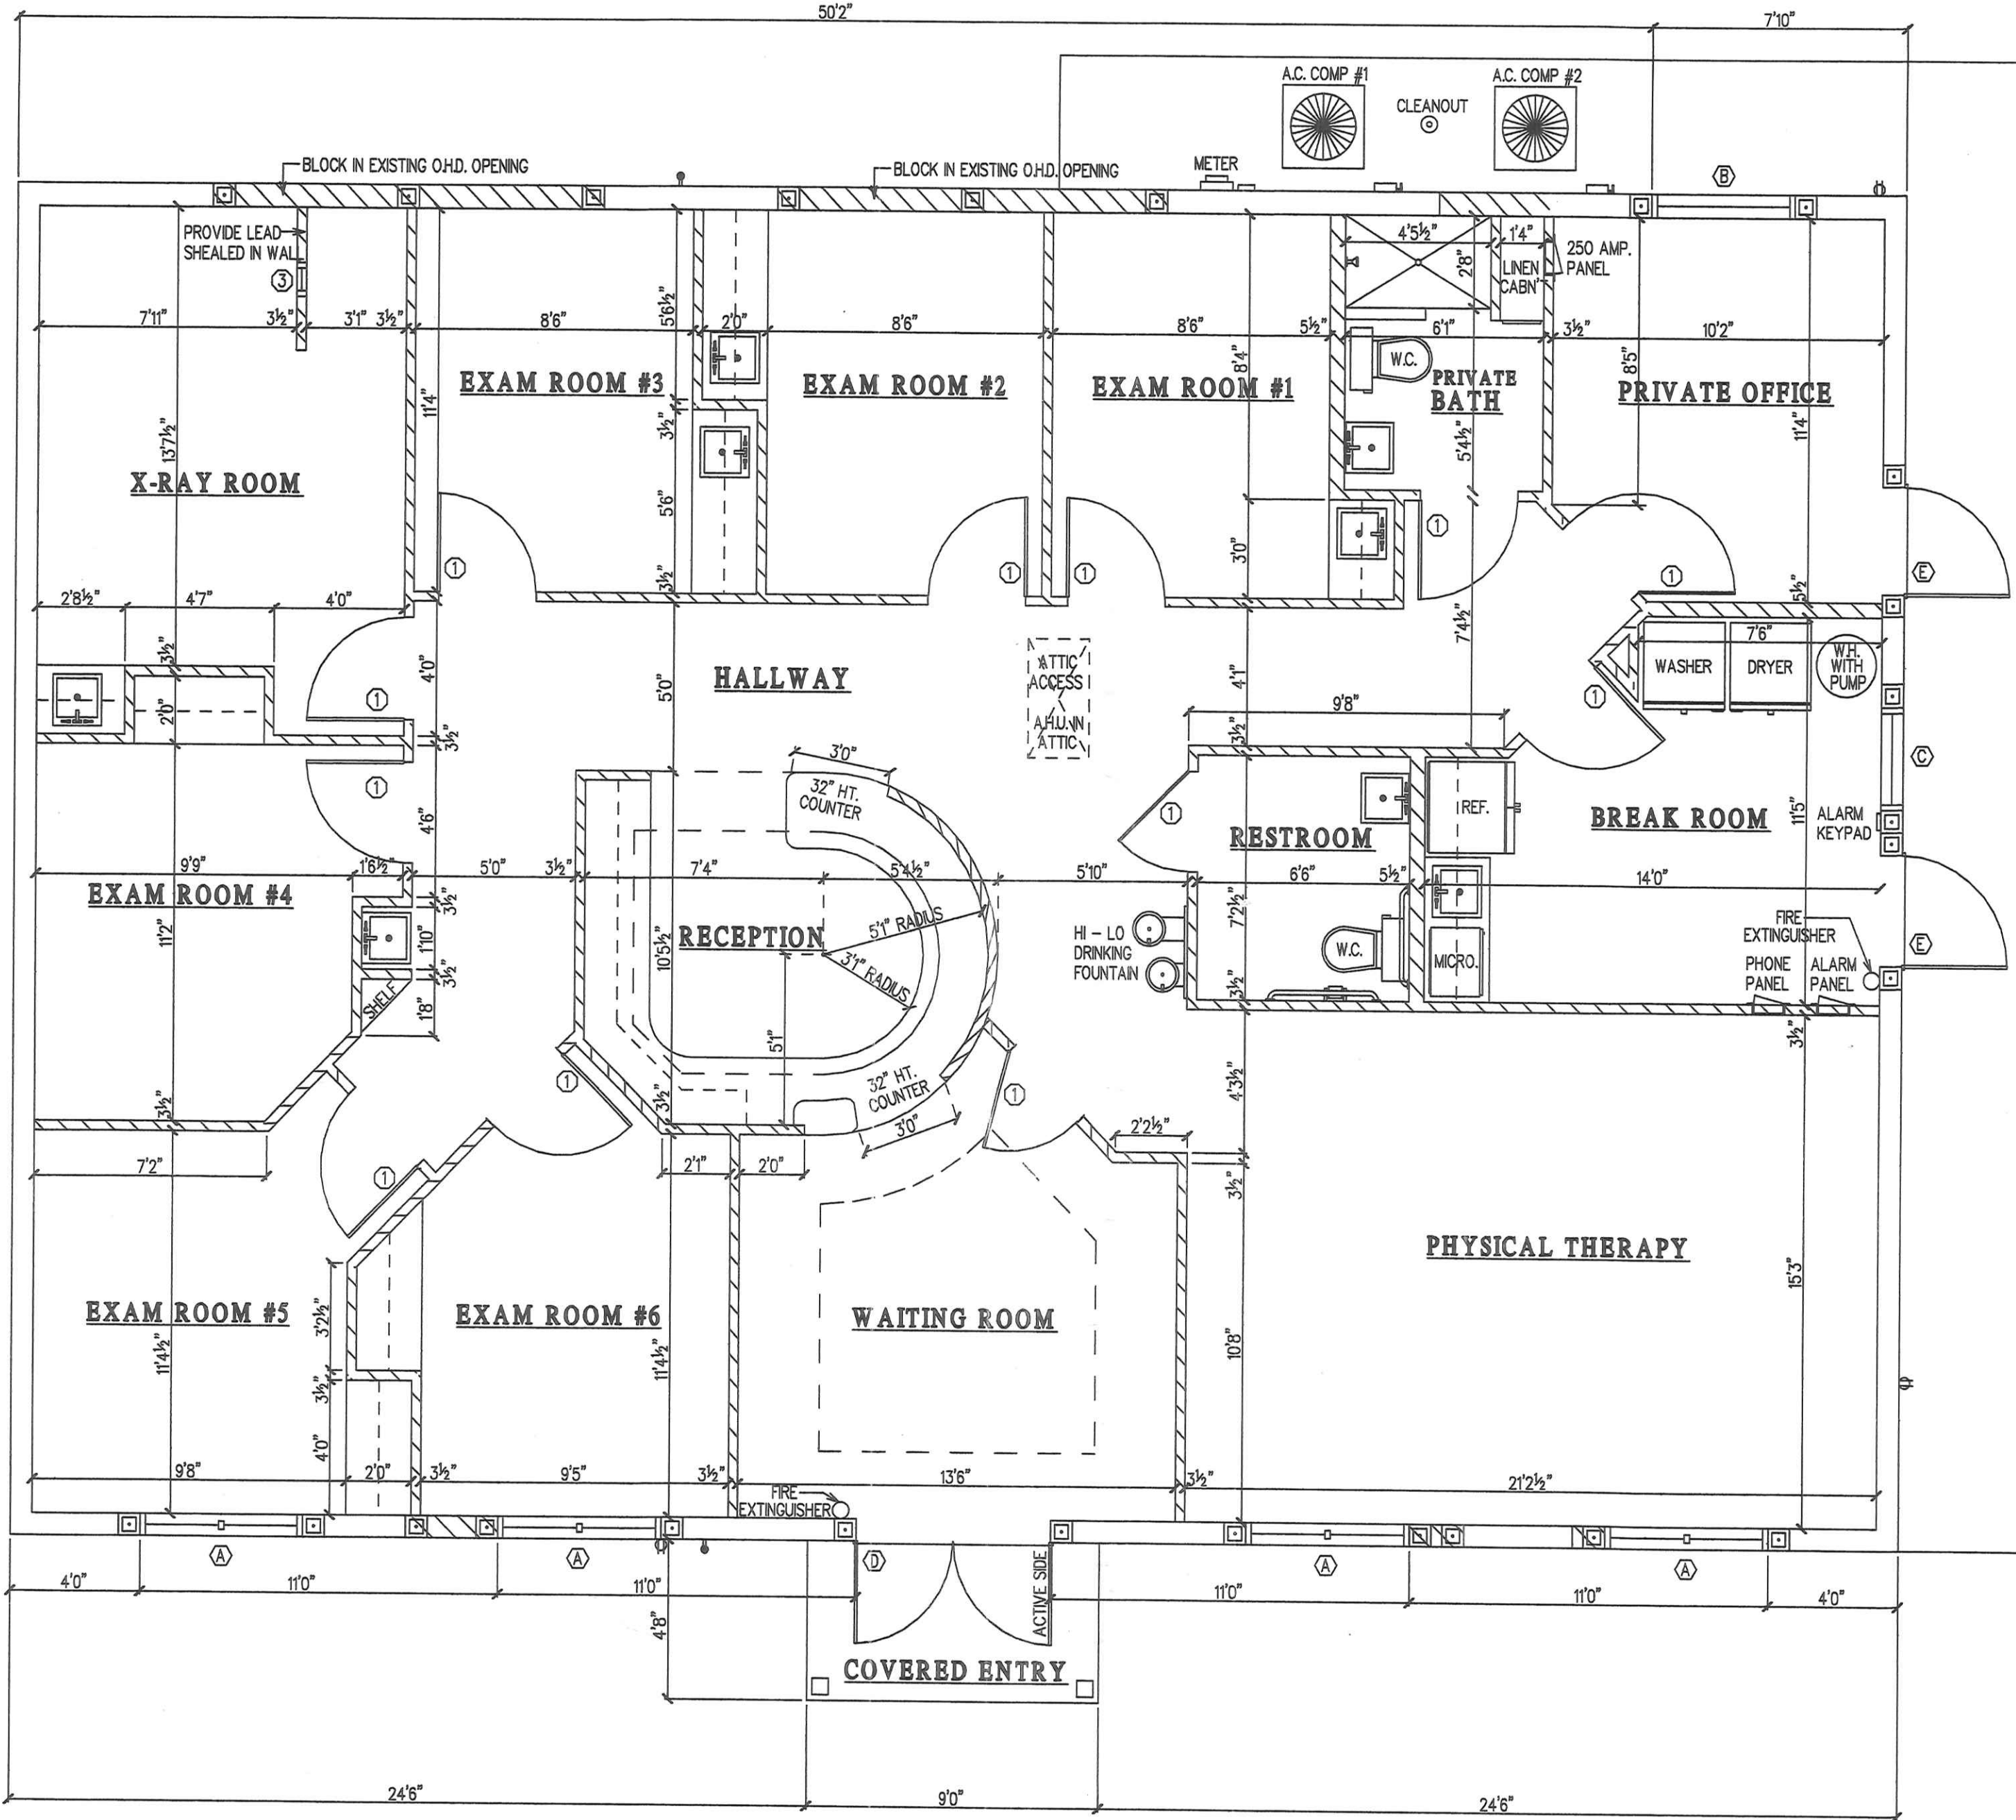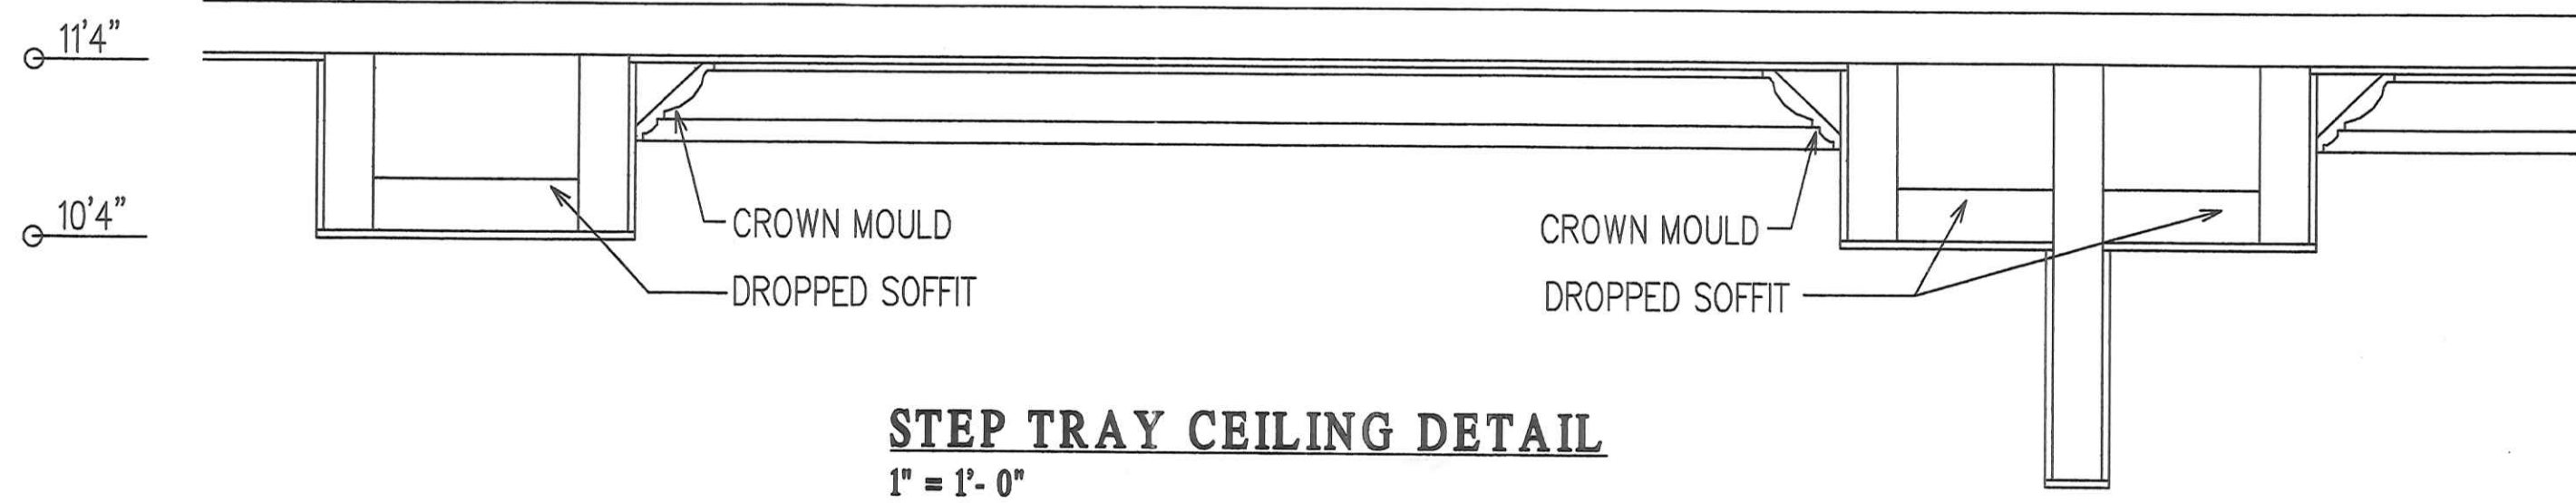

PROPOSED FLOOR PLAN
1/4" = 1'-0"


AIR CONDITIONED AREA	2,324 SQ. FT.
COVERED ENTRY	42 SQ. FT.
TOTAL UNDER ROOF	2,366 SQ. FT.

ROOM FINISH SCHEDULE							
ROOM NAME	HT.	CEILINGS	WALLS	CROWN	BASE	FLOORING	NOTES
PRIVATE OFFICE	9'-4"	5/8" DRYWALL LITE TEXTURE	1/2" DRYWALL SMOOTH FINISH	3/4" X 7 1/4" PAINT GRADE	3/4" X 5 1/2" PAINT GRADE	ENG. HARDWOOD GLUE DOWN	NONE
EXAM ROOM (TYP.)	9'-4"			NONE			BUILT-IN CABINETS
X-RAY ROOM	9'-4"						PROVIDE LEAD IN WALLS
BREAK ROOM	9'-4"					PORCELAIN TILE	NONE
HALLWAY (TYP.)	11'-4"					ENG. HARDWOOD GLUE DOWN	NONE
PHYSICAL THERAPY	11'-4"			3/4" X 7 1/4" PAINT GRADE		CARPET	NONE
RECEPTION	10'-4"					ENG. HARDWOOD GLUE DOWN	3 1/2" CHAIR RAIL & WAINSCOT
WAITING ROOM	10'-4"						NONE
RESTROOM (TYP.)	9'-4"			NONE		PORCELAIN TILE	3 1/2" CHAIR RAIL WAINSCOT OR TILE
COVERED ENTRY	11'-4"	5/8" DRYWALL LITE TEXTURE	NONE		NONE	NON SKID TILE	NONE


EXTERIOR WINDOW & DOOR SCHEDULE						
ID.	SIZE	TYPE	MANUF.	FINISH	GLASS	NOTES
(A)	60" X 63"	TWIN SERIES 8100	CUSTOM WINDOWS & DOORS	WHITE VINYL FRAME	7/8" INSULATED IMPACT / TINTED	USE 2" X BUCKS & WATER PROOF
(B)	53" X 50"	SINGLE HUNG SERIES 8100				
(C)	37" X 38"					
(D)	6080	STORE FRONT	CUSTOM	WHITE ALUMINUM		LEVER HARDWARE & ADA THRD
(E)	3080	EXTERIOR / SWING 6 PANEL	THERMA TRU	WHITE FIBERGLASS	NONE	LEVER HARDWARE & ADA THRD

INTERIOR DOOR & WINDOW SCHEDULE				
ID.	SIZE	TYPE	MATERIAL	NOTES
(1)	3'0" X 8'0"	6 PANEL / INTERIOR SWING DOOR	MDF. OR LDF.	PAINT GRADE
(2)	3'0" X 8'0"	6 PANEL / INTERIOR POCKET DOOR	MDF. OR LDF.	PAINT GRADE
(3)	12" X 12"	CLEAR / INTERIOR FIXED GLASS WINDOW	STEEL FRAME & TEMPERED GLASS	TINTED GLASS

OCCUPANT LOAD CALC'S.
BUILDING CLASSIFICATION : BUSINESS
 2,324 SQ. FT. / 100 SQ. FT. PER OCCUPANT = 23 OCCUPANTS
MIN. NUMBER OF PLUMBING FIXTURES REQUIRED:
 1 W.C. REQUIRED (1 W.C. PER 25 OCCUPANTS)
 1 LAVATORIES REQUIRED (1 LAV. PER 40 OCCUPANTS)
 WATER FOUNTAINS (1 PER 100 OCCUPANTS)

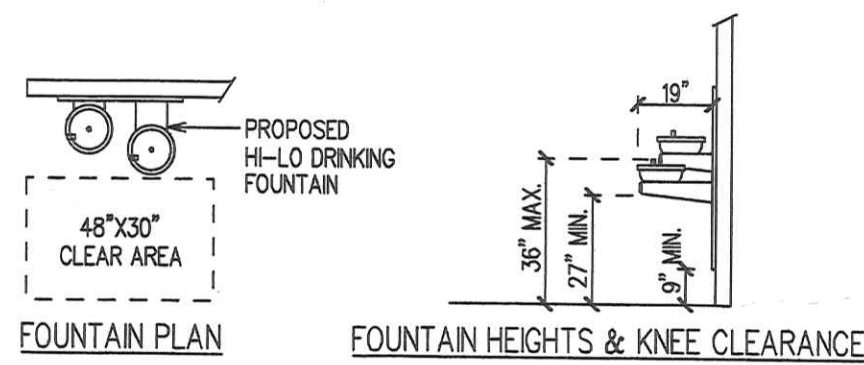

DRINKING FOUNTAIN DETAIL

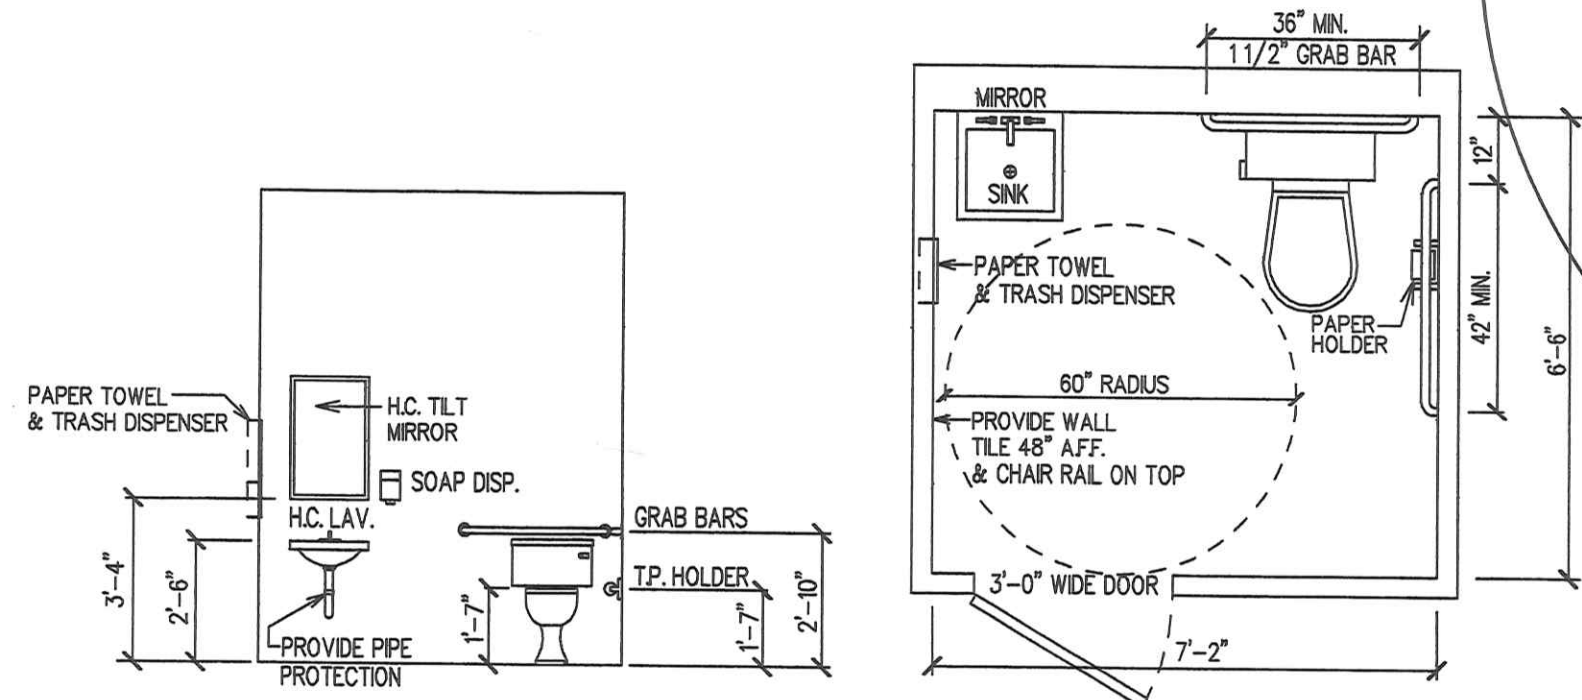

HANDICAPPED BATHROOM DETAIL

1. WATER CLOSET, LAVATORY, GRAB BARS, ECT. TO BE IN ACCORDANCE W/ A.D.A. STANDARDS
2. PROVIDE 2" X BACKING FOR ALL GRAB BARS. PROVIDE ADEQUATE BACKING FOR ALL OTHER BATHROOM ACCESSORIES.

1. ELECTRICAL WAS DESIGNED TO THE 2008 N.E.C. CODES.
2. ALL PHONE LINES, DATA LINES & LOCATIONS TO BE COORDINATED WITH TENANT.
3. PROVIDE 48" T8 FLUORESCENT LAMPS.
4. ELECTRICAL CONTRACTOR TO PROVIDE 3/4" CONDUIT FROM NEW GANG BOX LOCATIONS UP THRU INTERIOR WALLS & STUBBED INTO ACCESSIBLE CEILING SPACE
5. PROVIDE A SURGE & LIGHTNING ARRESTER FOR ELECTRICAL PANEL