

FOR LEASE

INDUSTRIAL UNITS AND YARD SPACE AVAILABLE
IMPROVEMENTS UNDERWAY!

Industrial Space Available from 3,000 SF - 6,458 SF



2901 SOUTH HIGHLAND DRIVE
LAS VEGAS, NV 89109

MIKE WILLMORE
Vice President
(702) 369-4823
mike.willmore@cbre.com
Lic # S.0183520

ALEX STANISIC, SIOR
First Vice President
(702) 369-4874
alex.stanisic@cbre.com
Lic # S.0179950

COMMERCIAL PARKS 
CBRE

PROPERTY HIGHLIGHTS

Freeway 15 Industrial Park is a $\pm 315,164$ SF, 17-building industrial park just two blocks from the Las Vegas Strip, offering premier visibility with nearly 300,000 vehicles per day on I-15 and immediate freeway access via Sahara Ave. The property features flexible warehouse and light-industrial spaces with secured, paved yards, 24/7 key-code access, nightly security, ample parking, and upgraded infrastructure including LED lighting. Ongoing capital improvements include new 3-phase power to select buildings, new skylights, extensive exterior upgrades, and upcoming office and restroom renovations in Buildings 1–8. Freeway 15 is a modern, high-access hub for businesses seeking exceptional exposure and connectivity in the heart of Las Vegas.



PROJECT SIZE

$\pm 315,164$ SF
 $\pm 79,000$ SF IOS



ACREAGE

± 18.60



ZONING

M (INDUSTRIAL)
CITY OF LAS VEGAS



GRADE LEVEL DOORS

10' X 14'



NATURAL GAS SERVICE



APN

162-08-613-001, 002, 003, 004, 005, 006 AND 007
162-08-611-008, 009, 013, 014, 015 AND 016
162-09-210-001 AND 002
162-08-610-010, 011 AND 012



CLEAR HEIGHT

$\pm 18'$ - $\pm 24'$



POWER

120/208V, 3 PHASE POWER UPGRADES
IN PROGRESS AT BUILDINGS 1 & 3



PARKING RATIO

1.4/1000 SF




SPRINKLER SYSTEM

FULLY FIRE SPRINKLERED



YEAR BUILT

1980; MAJOR RENOVATIONS
COMPLETED IN 2016, ADDITIONAL
RENOVATIONS IN PROGRESS

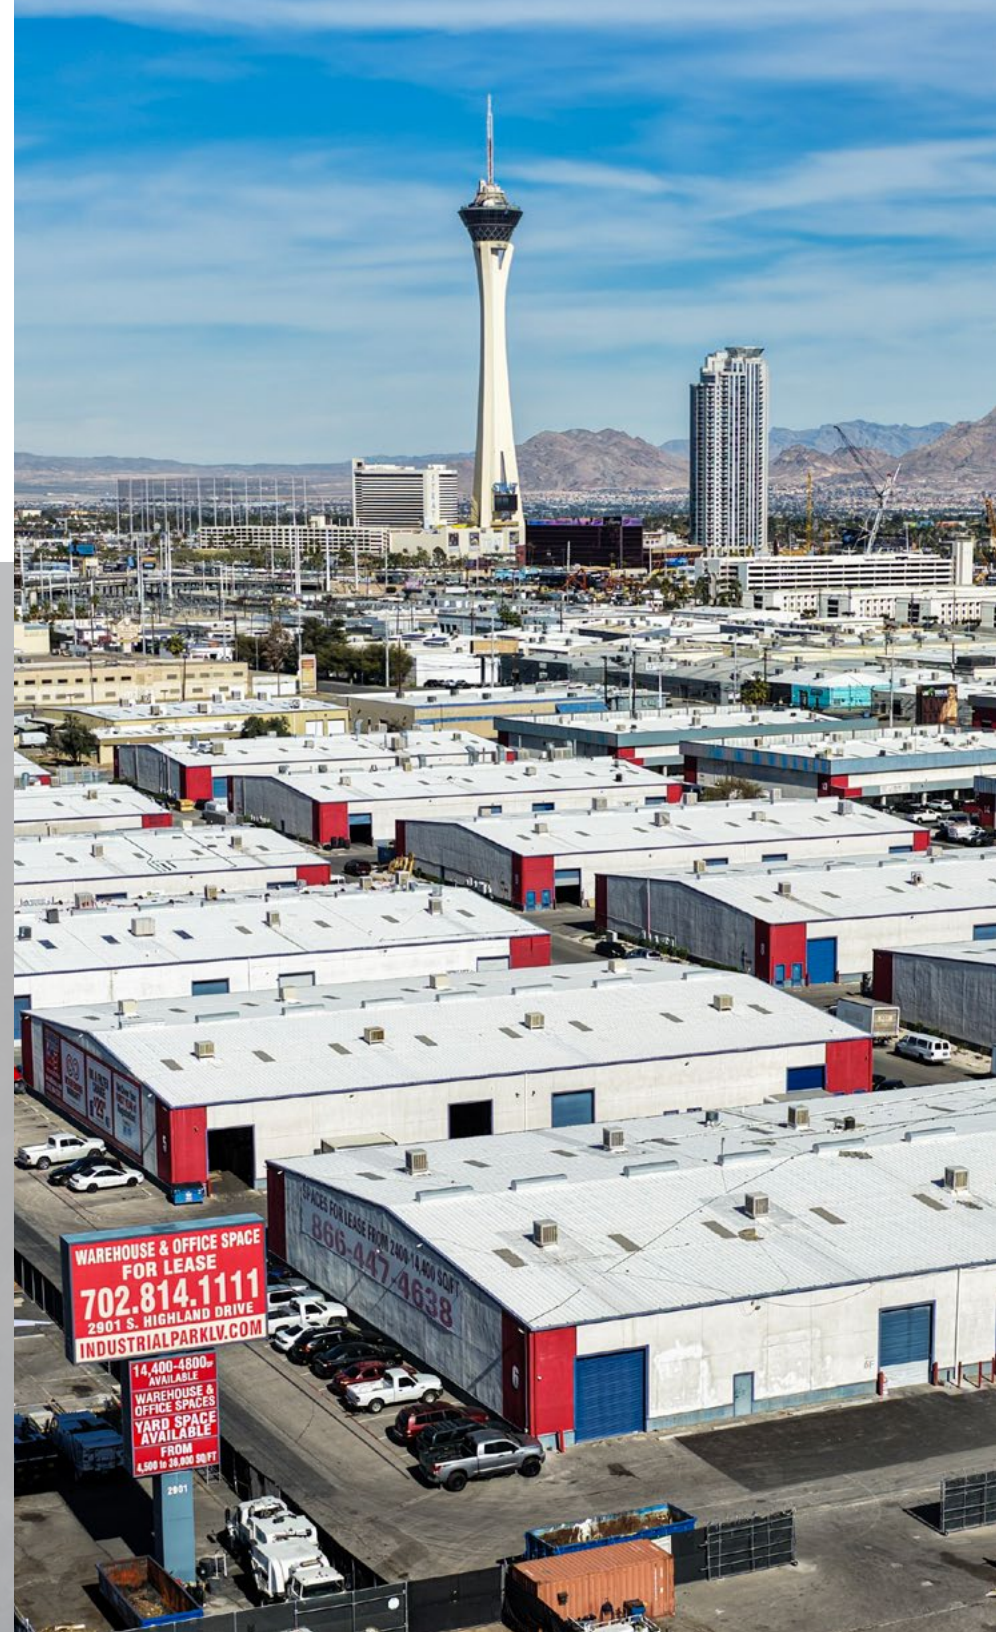

SITE PLAN

- = Available
- ▲ = Dock Wells
- = Grade-Level Doors




*not to scale
*all measurements are approximate

BUILDING	SUITE	TOTAL SF	OFFICE SF	AVAILABLE
3	A	3,000 SF	300 SF	Available Now!
12	A	6,458 SF	1,360 SF	Available Now**
Yard	E	4,500 SF	N/A	Available September 2026
Yard	F	4,500 SF	N/A	Available September 2026

**Summertime Special! Contact Broker regarding Leasing Incentives for Qualified Tenants

BUILDING 3 - FLOOR PLAN

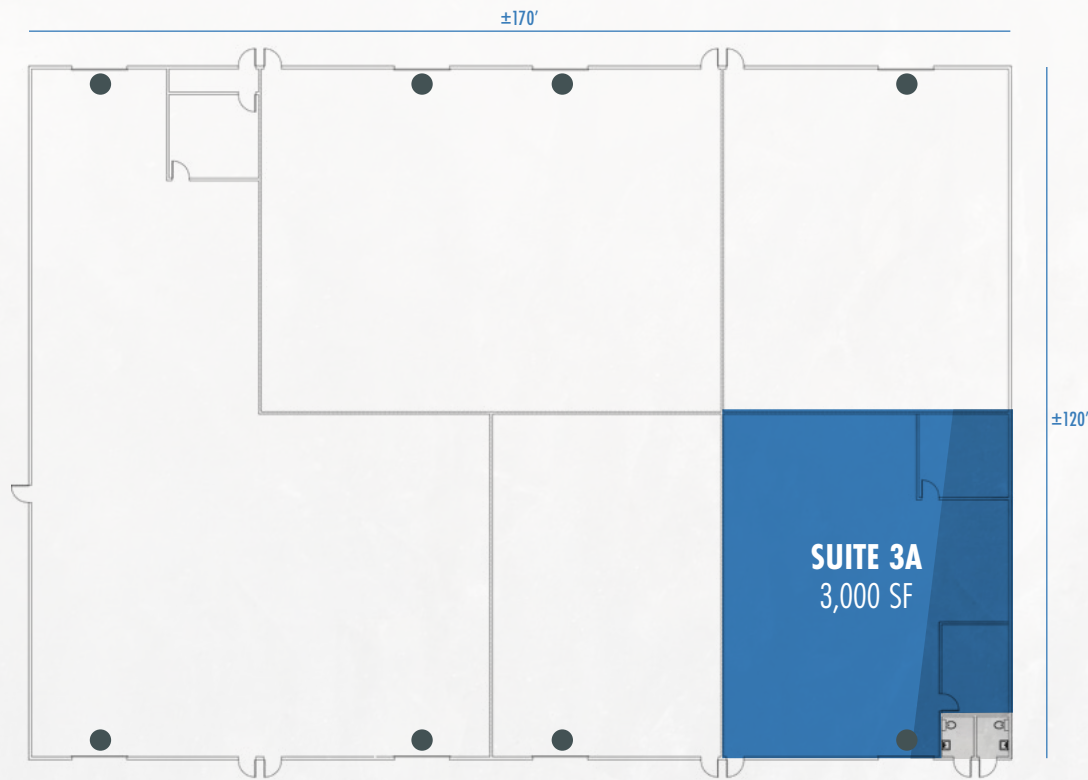

● = Grade-Level Doors

SUITE 3A – 3,000 SF

120/208V 3-PHASE POWER UPGRADE IN PROGRESS AT BUILDING 3!

300 SF HVAC OFFICE

2,700 SF EVAPORATIVE-COOLED WAREHOUSE

22' CLEAR HEIGHT

ONE (1) 10' X 14' GRADE LEVEL ROLL-UP DOOR

BRAND-NEW SKYLIGHTS

LED WAREHOUSE LIGHTING


\$1.15/SF (NNN)

\$0.195/SF CAM

TOTAL MONTHLY: \$4,035

AVAILABLE NOW!

BUILDING 12 - FLOOR PLAN

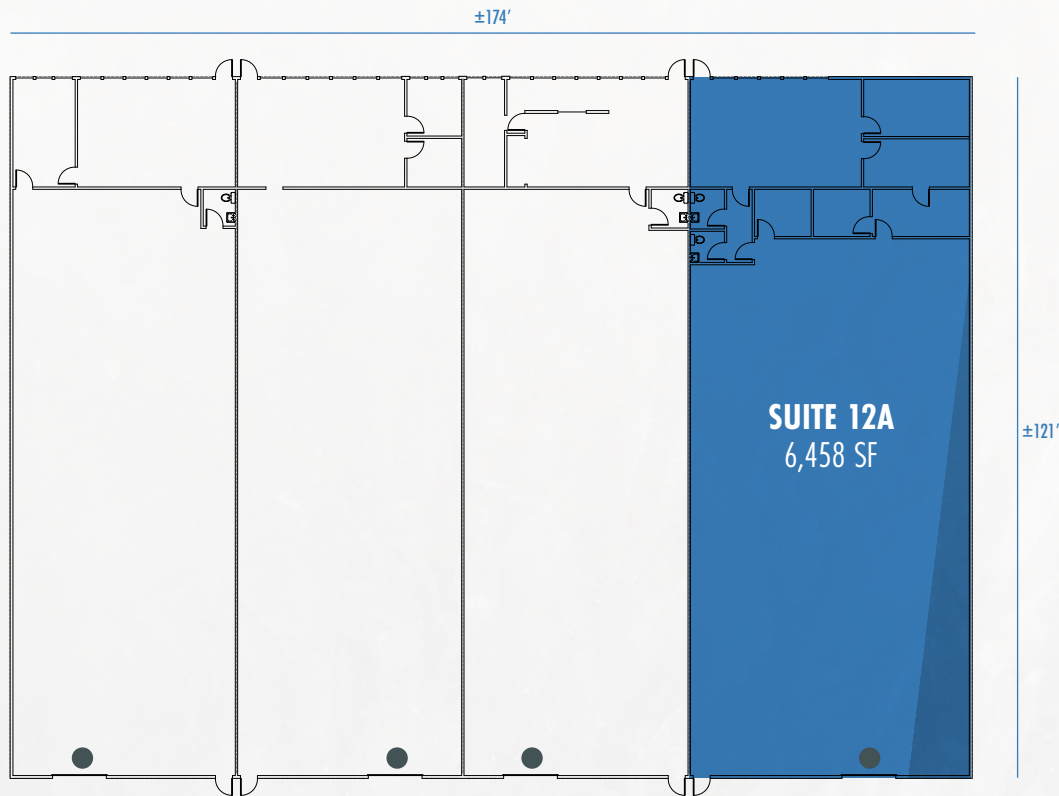

● = Grade-Level Doors

**Summertime Special! Contact Broker regarding Leasing Incentives for Qualified Tenants

SUITE 12A – 6,458 SF

5,098 SF EVAPORATIVE COOLED WAREHOUSE

1,360 SF HVAC OFFICE

RECEPTION

FIVE (5) PRIVATE OFFICES

TWO (2) RESTROOMS

18' MINIMUM CLEAR HEIGHT

ONE (1) 10' X 14' GRADE LEVEL ROLL-UP DOOR

POWER: 120/208V 3-PHASE POWER

BRAND-NEW SKYLIGHTS


\$1.15/SF (NNN)

\$0.195/SF CAM

TOTAL MONTHLY: \$8,686.01

AVAILABLE NOW!

YARD E

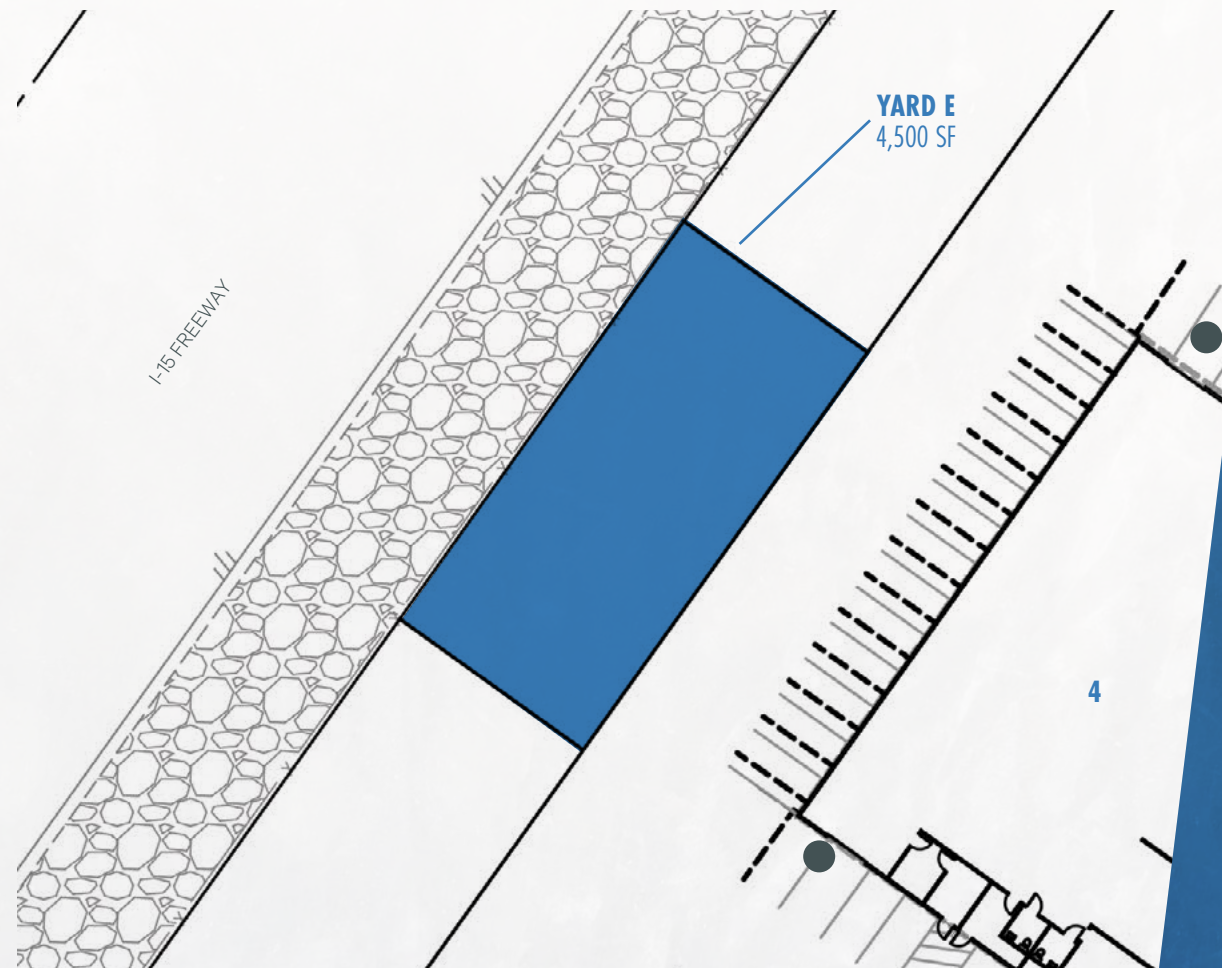

YARD E – 4,500 SF


GATED, PAVED AND SECURED

\$0.40/SF (MG)

TOTAL MONTHLY: \$1,800.00

AVAILABLE SEPTEMBER 2026!

YARD F

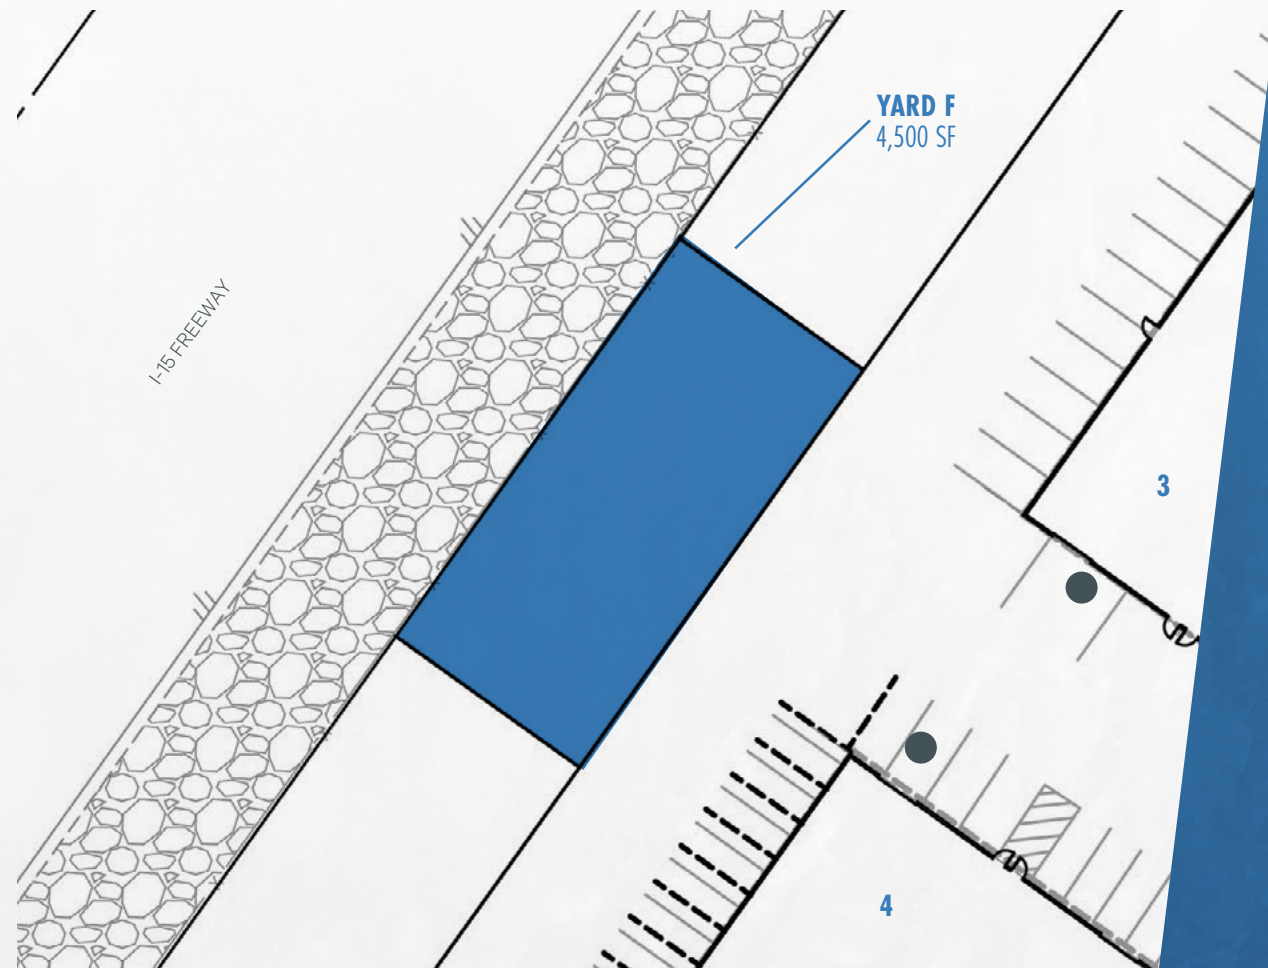

YARD F – 4,500 SF

GATED, PAVED AND SECURED


\$0.40/SF (MG)

TOTAL MONTHLY: \$1,800.00

AVAILABLE SEPTEMBER 2026!

AERIAL MAP

- ★ Freeway 15 Industrial Park
- 2 Circus Circus
- 3 Area 15
- 4 Las Vegas Convention Center
- 5 The Sphere
- 6 Fashion Show Mall
- 7 The Sahara Hotel & Casino
- 8 Encore-Wynn
- 9 Venetian-Palazzo
- 10 The Rio
- 11 Allegiant Stadium
- 12 Future Las Vegas A's Ballpark
- 13 Harry Reid International Airport
- 14 T-Mobile Arena
- 15 Caesar's Palace
- 16 New Hard Rock Hotel

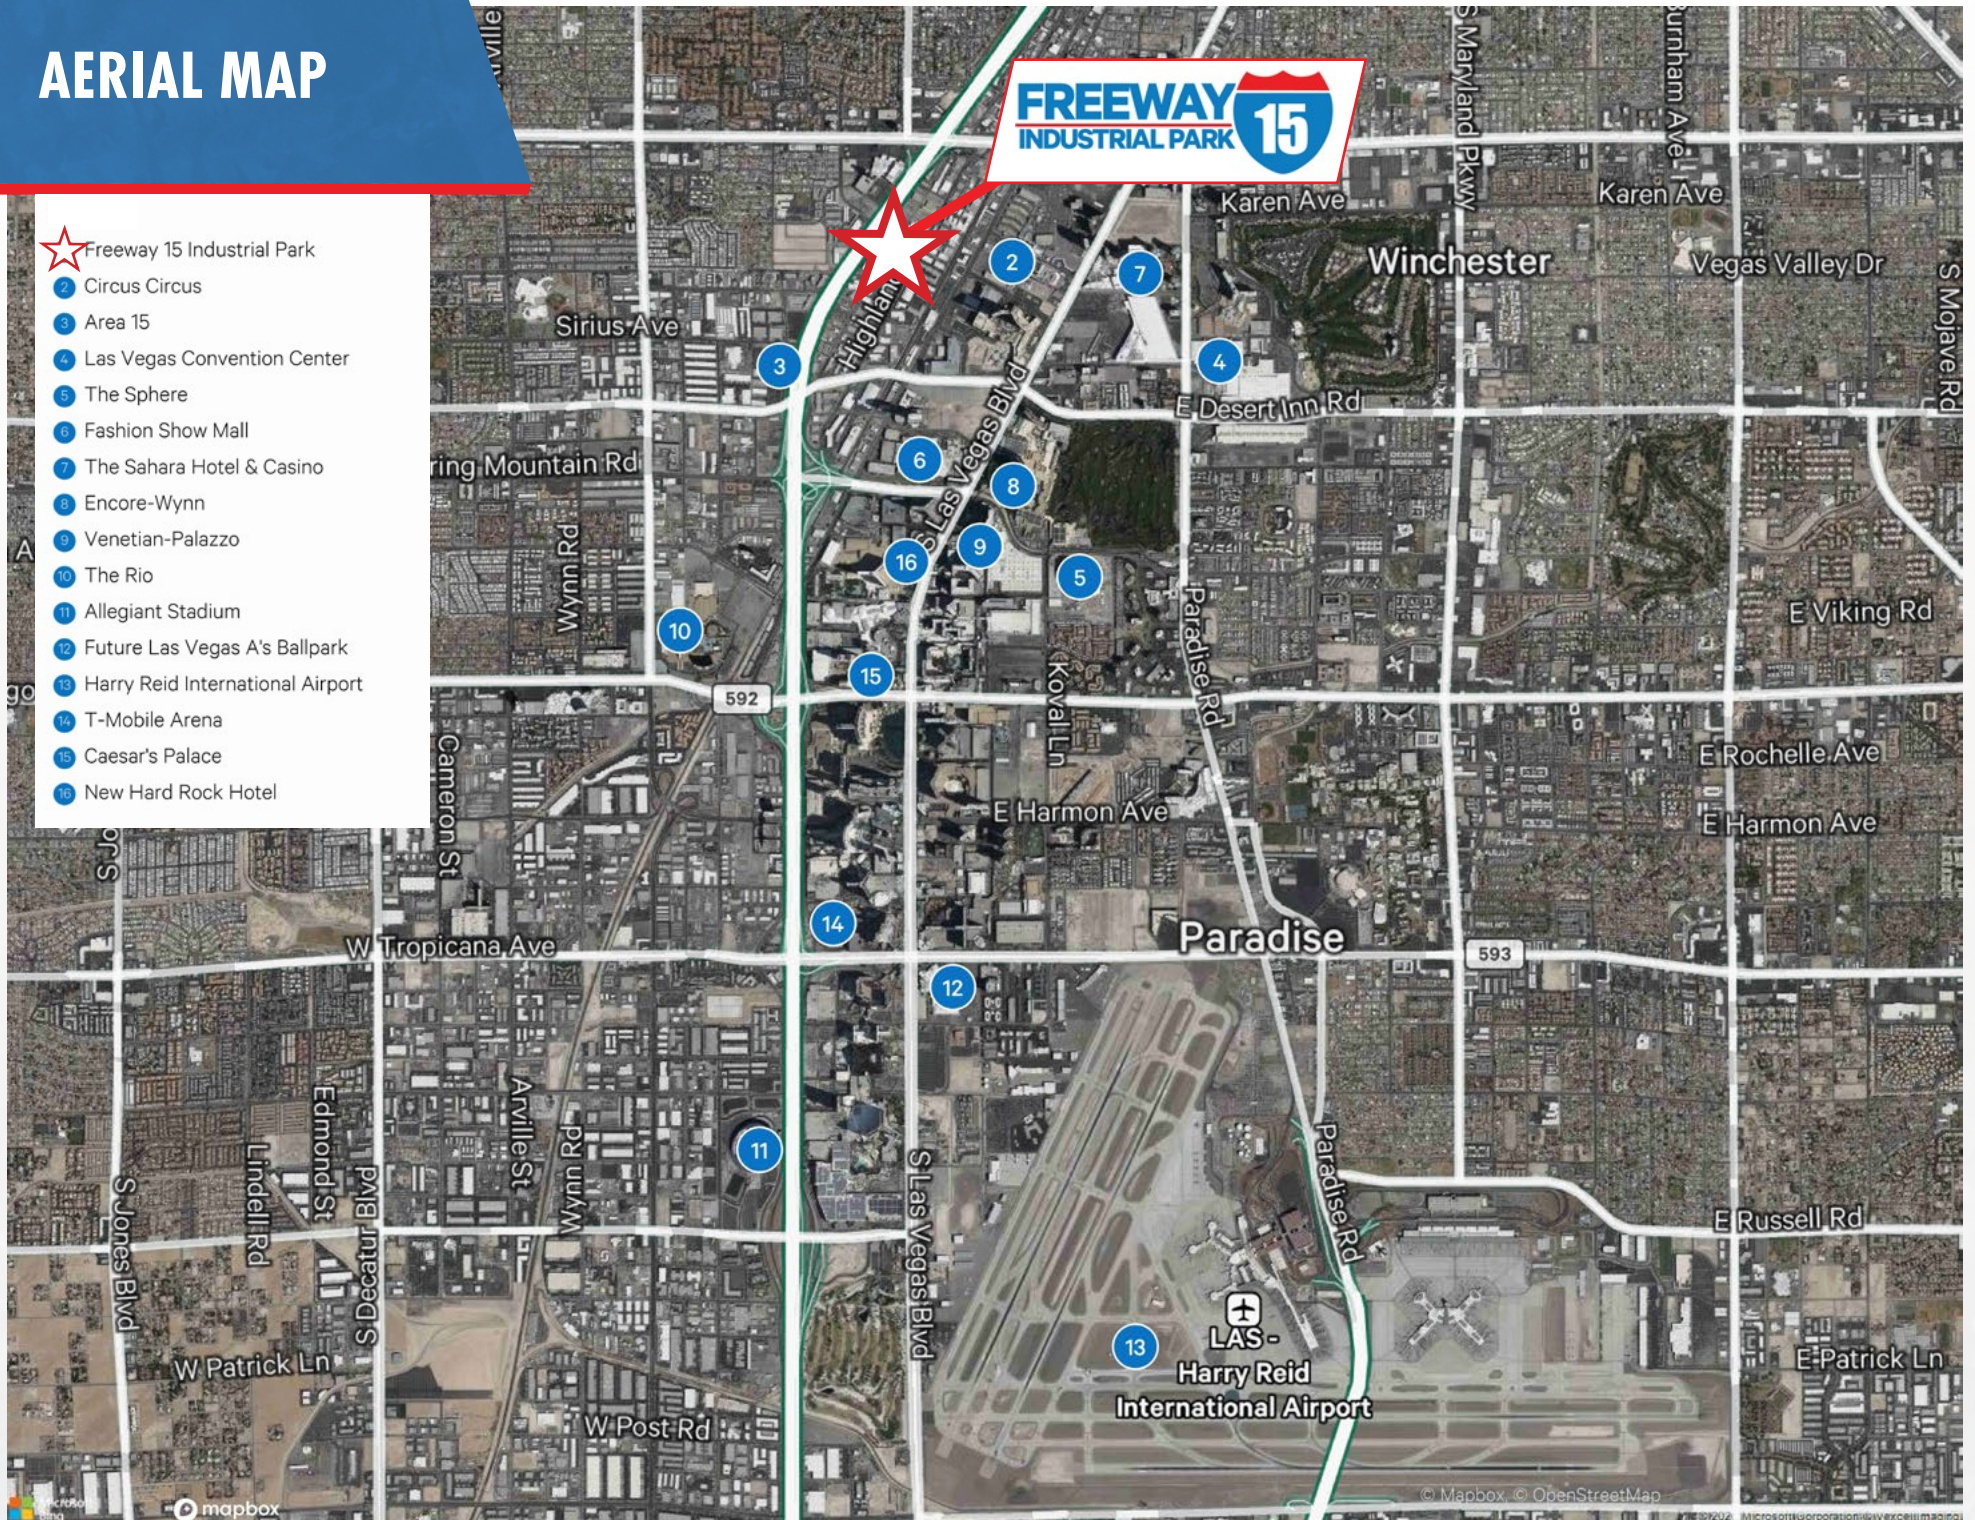



2901 SOUTH HIGHLAND DRIVE, LAS VEGAS, NV 89109



CONTACT

MIKE WILLMORE

Vice President
(702) 369-4823
mike.willmore@cbre.com
Lic # S.0183520

ALEX STANISIC, SIOR

First Vice President
(702) 369-4874
alex.stanisic@cbre.com
Lic # S.0179950

LAUREN WILLMORE

Vice President
(702) 369-4825
lauren.willmore@cbre.com
Lic # S.0188698

KYLE KIRCHMEIER

Senior Associate
(702) 369-4862
kyle.kirchmeier@cbre.com
Lic # S.0197013

DEAN WILLMORE, SIOR

Executive Vice President
(702) 369-4808
dean.willmore@cbre.com
Lic # BS.0023886

© 2026 CBRE, Inc. All rights reserved. This information has been obtained from sources believed reliable, but has not been verified for accuracy or completeness. You should conduct a careful, independent investigation of the property and verify all information. Any reliance on this information is solely at your own risk. CBRE and the CBRE logo are service marks of CBRE, Inc. All other marks displayed on this document are the property of their respective owners. Photos herein are the property of their respective owners and use of these images without the express written consent of the owner is prohibited.

