





The contractor is responsible for checking dimensions, tolerances and references. Any discrepancy to be verified with the Architect before proceeding with the works. Where an item is covered by drawings to different scales the larger scale drawing is to be worked to. Do not scale drawing. Figured dimensions to be worked to in all cases.

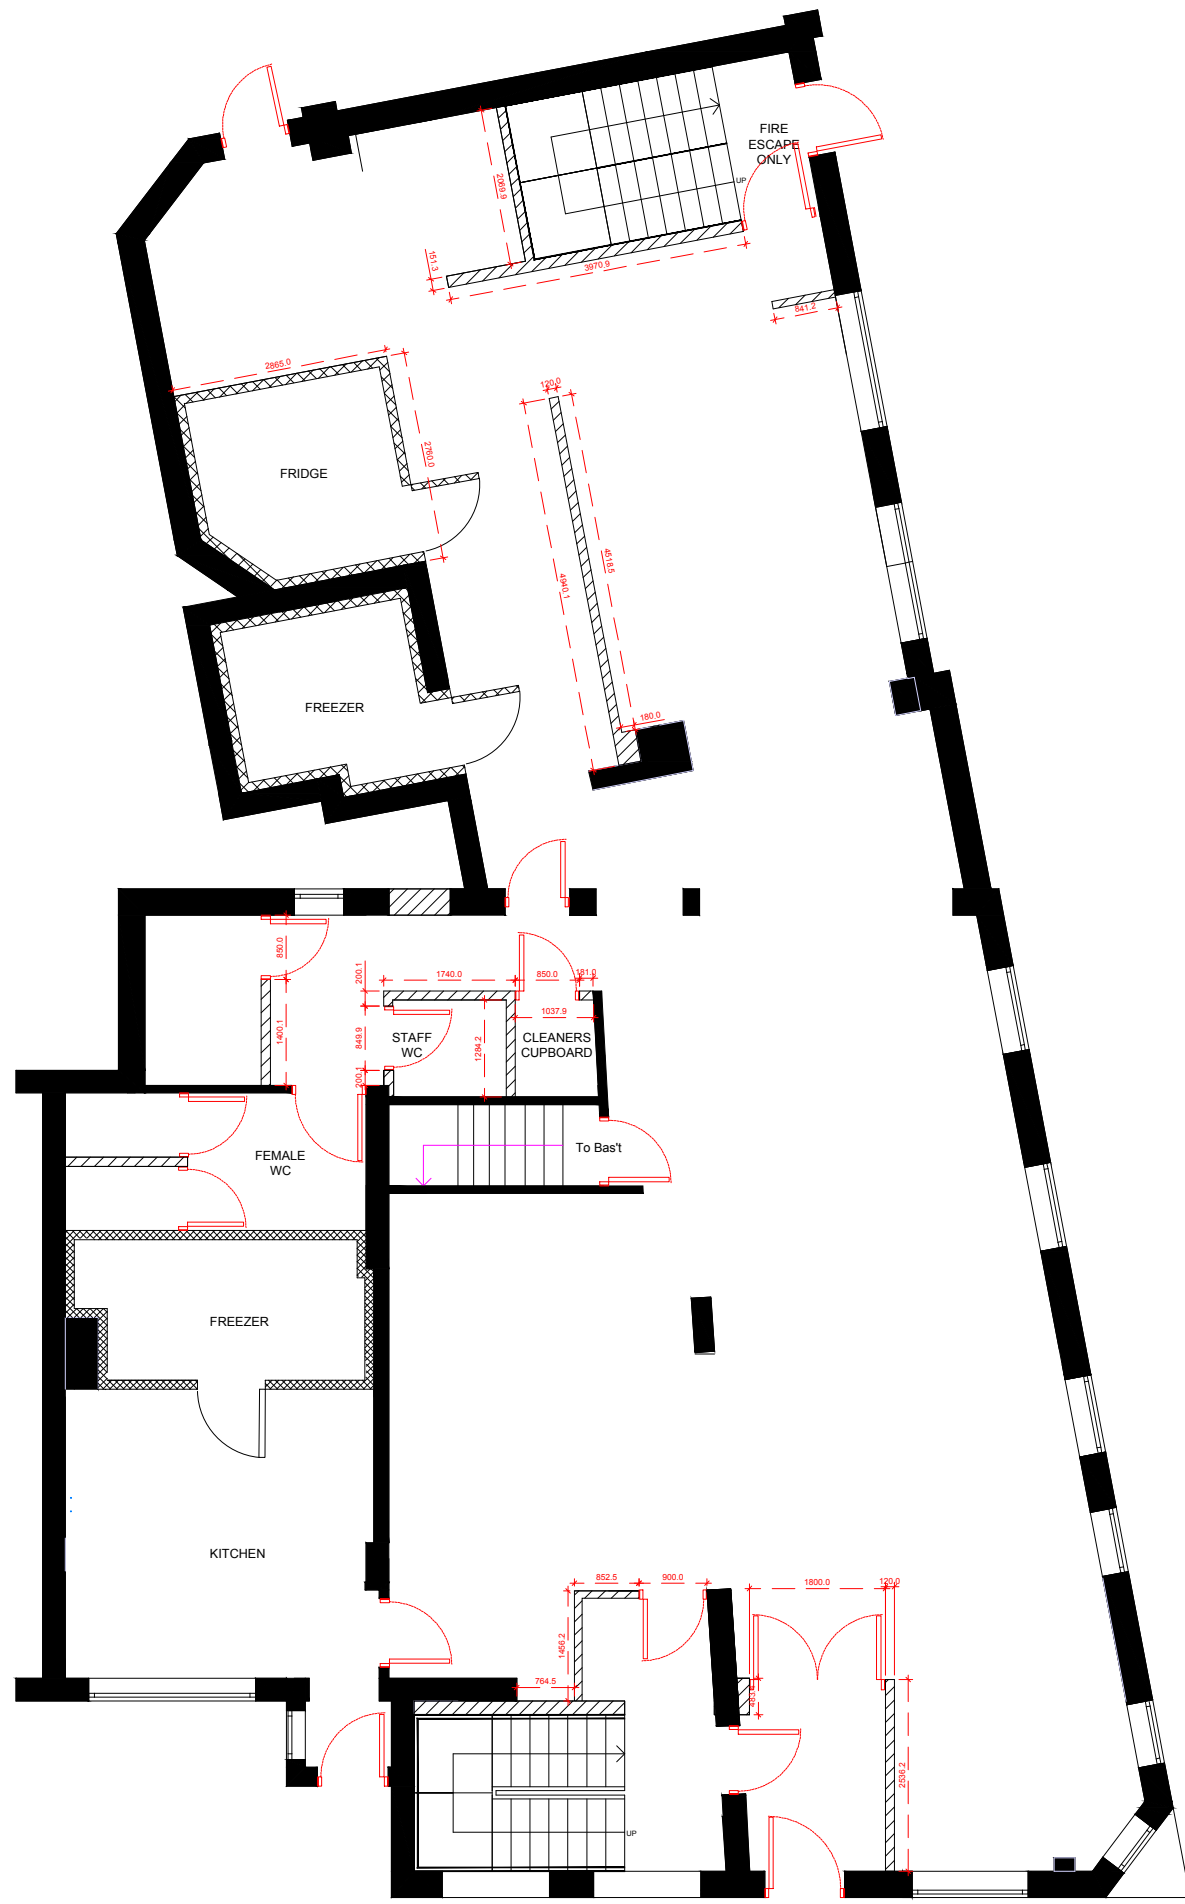

PROPOSED GROUND FLOOR SETTING OUT
 TO BE CREATED

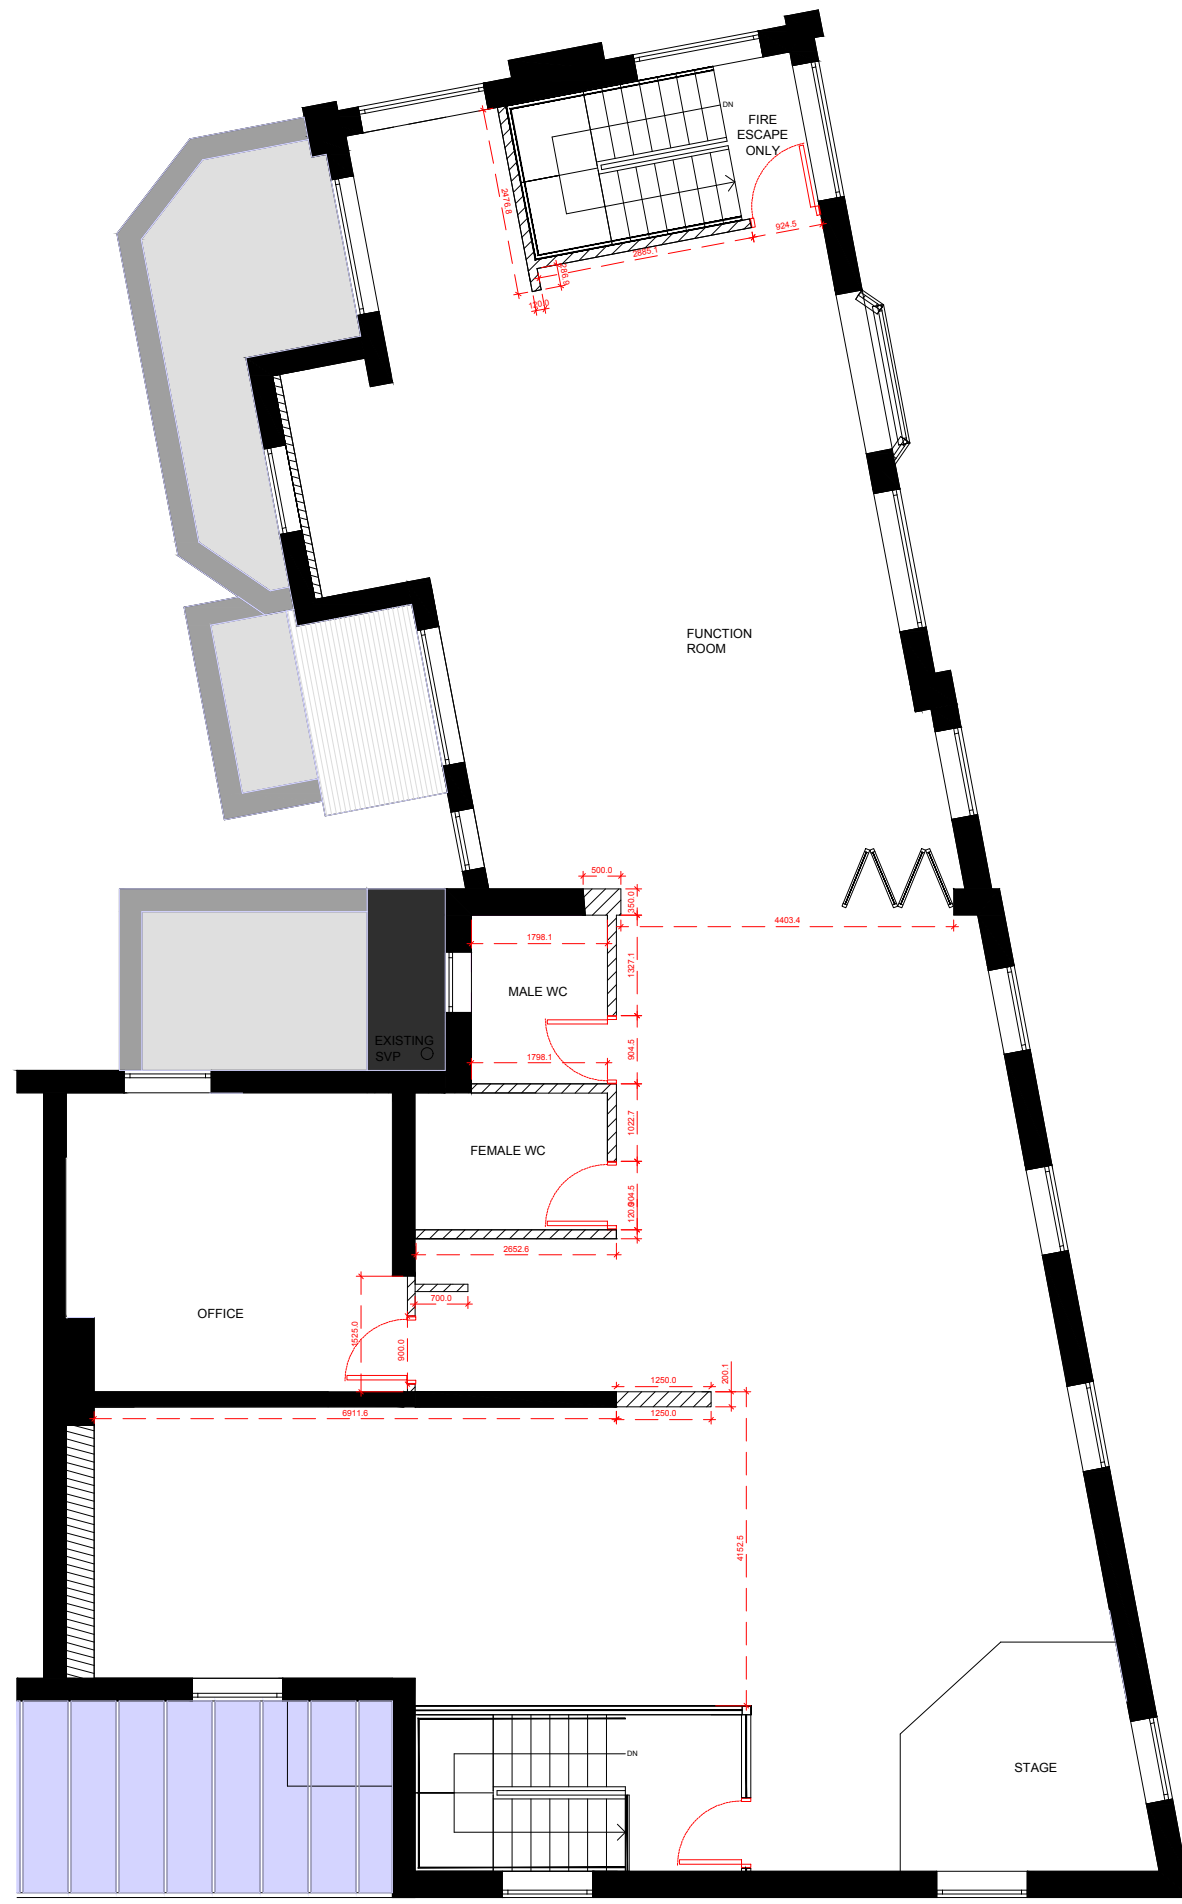

PROPOSED FIRST FLOOR SETTING OUT

REV A - 01/12/2022
 As requested by project manager

Drawing no. 3		
date	rev.	revision/author/checker
PURPOSE OF ISSUE CONSTRUCTION		
PROJECT 936 - 938 Stockport Road, Levenshulme, Manchester, M19 3NN		
DRAWING PROPOSED PLANS: SETTING OUT		
JOB NO. 2022-165-003		REV A
DRAWN BY. AS	checked	
SCALE 1:100@A3	DATE: 08.12.2022	