

AURA DUBLIN | PREMIUM RETAIL OUTPARCEL

6285 SAWMILL ROAD | DUBLIN, OH 43017



3D RENDERED VIEW
SCALE: 1/8" = 1'-0"



3D RENDERED VIEW
SCALE: 1/8" = 1'-0"

Renderings

UP TO 8,000 SF AVAILABLE FOR RETAIL, OFFICE, OR MEDICAL USES

Now available for lease, up to an 8,000 SF outparcel development named Aura Dublin located at 6285 Sawmill Road presents a rare opportunity to secure new construction frontage in a high-traffic retail corridor where little developable land remains. The proposed multi-tenant building can accommodate one to four users and is ideally suited for medical office, professional services, or retail concepts. The site offers strong visibility along Sawmill Road, with traffic counts exceeding 39,000 VPD along this primary frontage, a principal arterial connecting I-270 and SR-161 and carrying significant regional traffic. Additional access is provided via Martin Drive, a signalized intersection that enhances ease of ingress and egress for both customers and employees. Just North of the property, the I-270/Sawmill Road interchange serves over 100,000 vehicles per day, driving a consistent flow of consumers into one of Central Ohio's most traveled corridors. Estimated delivery date of August 2027.

WWW.AURADUBLIN.COM

NAIOhio Equities

Chad Boggs

614-629-5261

cboggs@ohioequities.com

PROPERTY SUMMARY



Address

6285 Sawmill Road,
Dublin, OH 43017

Lease Rate

Contact Listing Agent

Estimated OPEX

\$8.00/SF

Square Footage

Up to 8,000 SF

Ingress/Egress

Sawmill Road & Martin Road

Traffic Count

±39,000 VPD on Sawmill Road

Current Zoning

BSD-C (Bridge Street District – Commercial)


County

Franklin

**Scan to View
Property
Video**




PROPERTY AERIAL

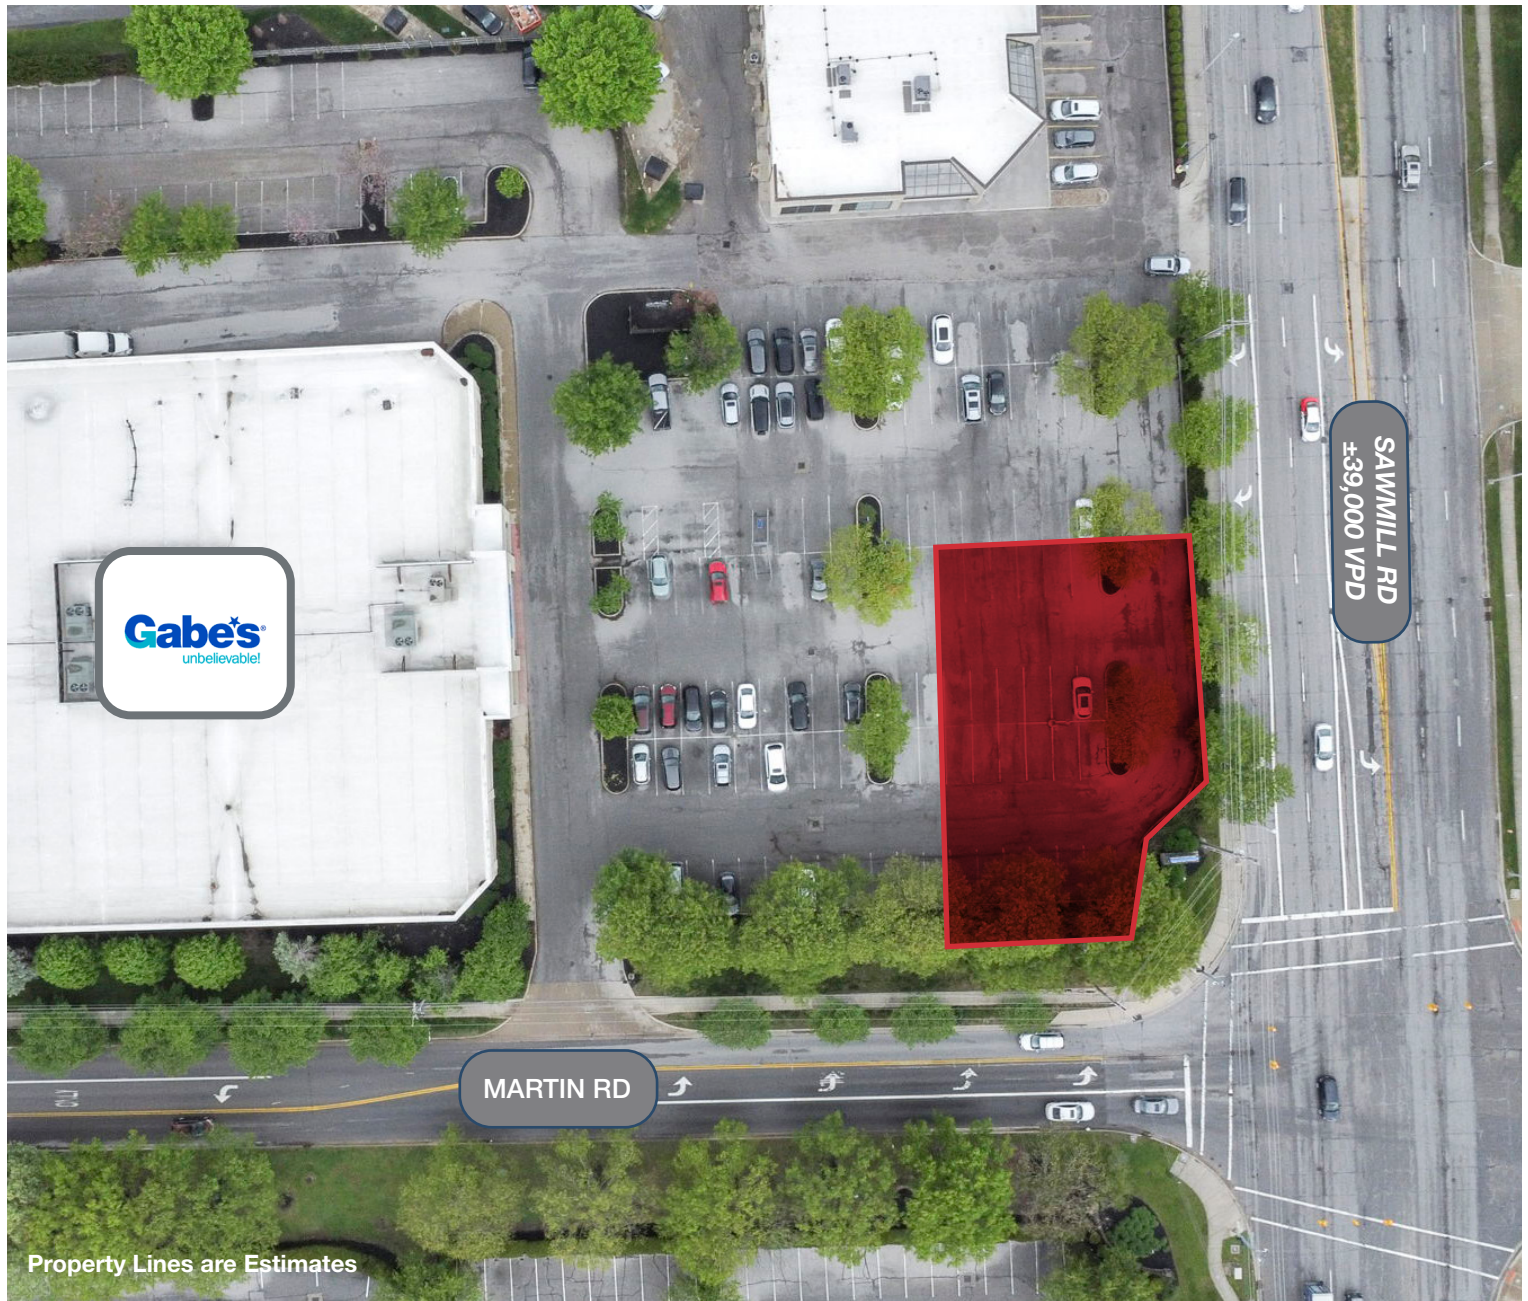

PROPERTY HIGHLIGHTS

- ▶ Proposed Single or Multi-Tenant Development Along Sawmill Road
- ▶ Up to 8,000 SF Available
- ▶ Ideal Medical, Office, or Retail Users
- ▶ Potential for 1 to 4 Tenants
- ▶ Modern Finish Level with Brick, Glass, and Wood Exterior
- ▶ Highly Visible Frontage on Sawmill Road
- ▶ Traffic Counts Exceed ±39,000 VPD
- ▶ I-270/Sawmill Road Interchange Serves over 100,000 VPD
- ▶ Signalized Intersection at Martin Road Providing Ease of Access
- ▶ Zoned Bridge Street District
- ▶ 3-Mile Average Household Income of \$142,770
- ▶ Surrounded by National Retailers & Daily-Needs Services
- ▶ Approximately 1 Mile to I-270 with Quick Access to US-33 & SR-161

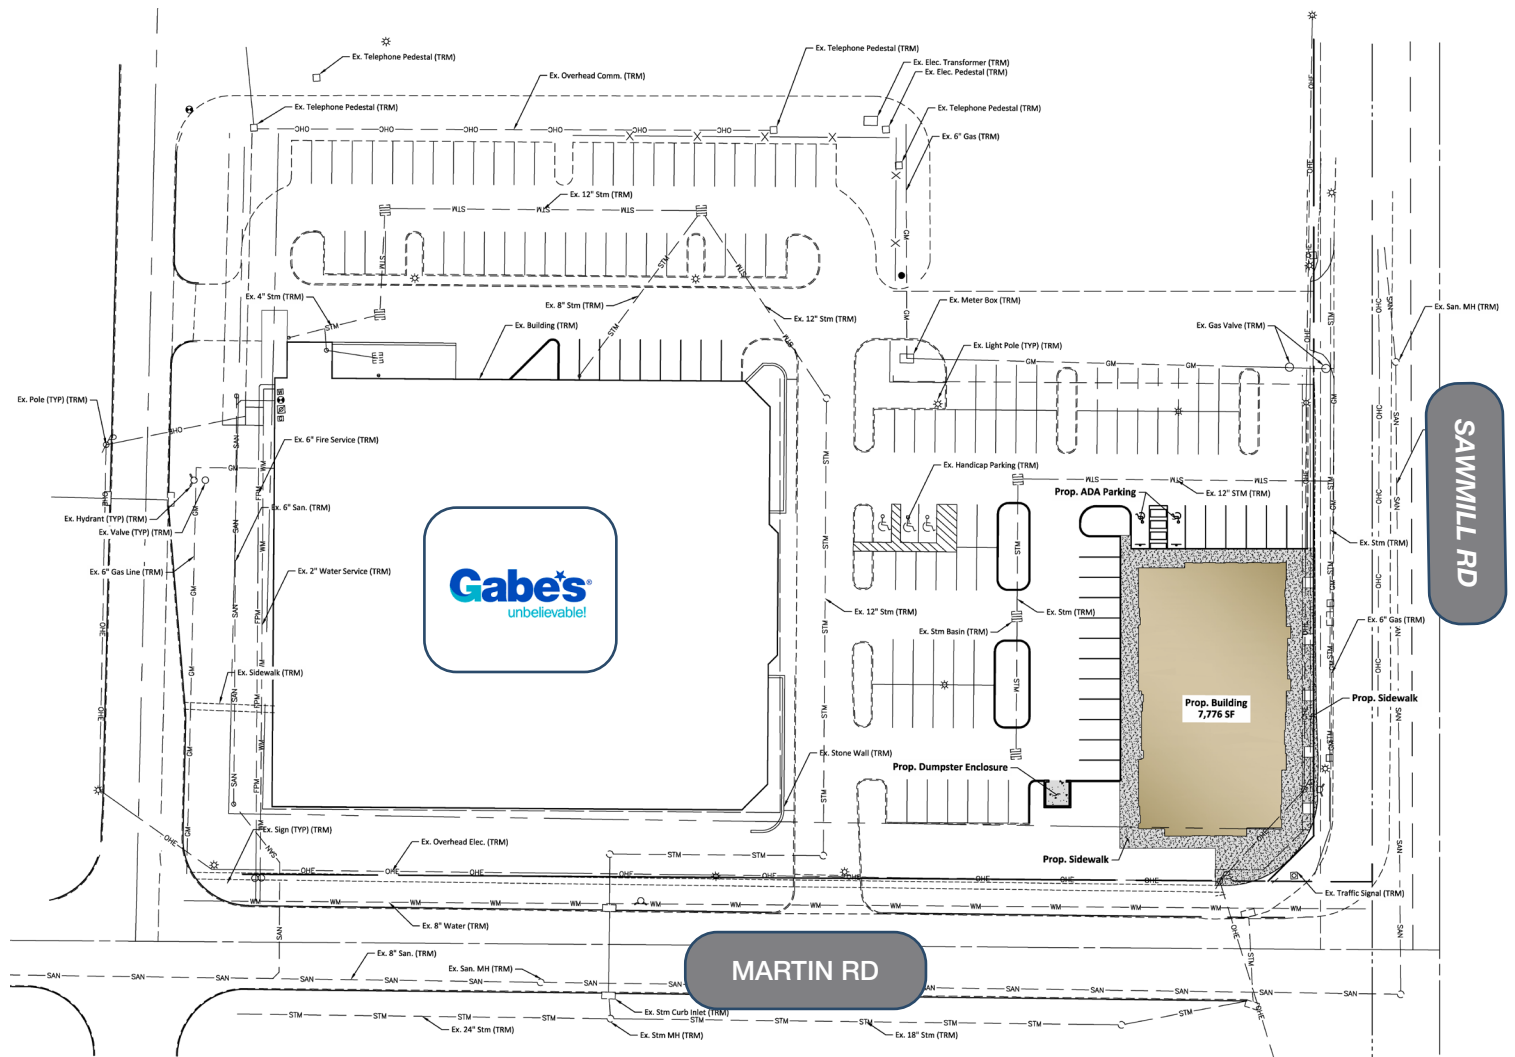


PROPERTY AERIAL



Property Lines are Estimates


CONCEPTUAL FLOOR PLAN

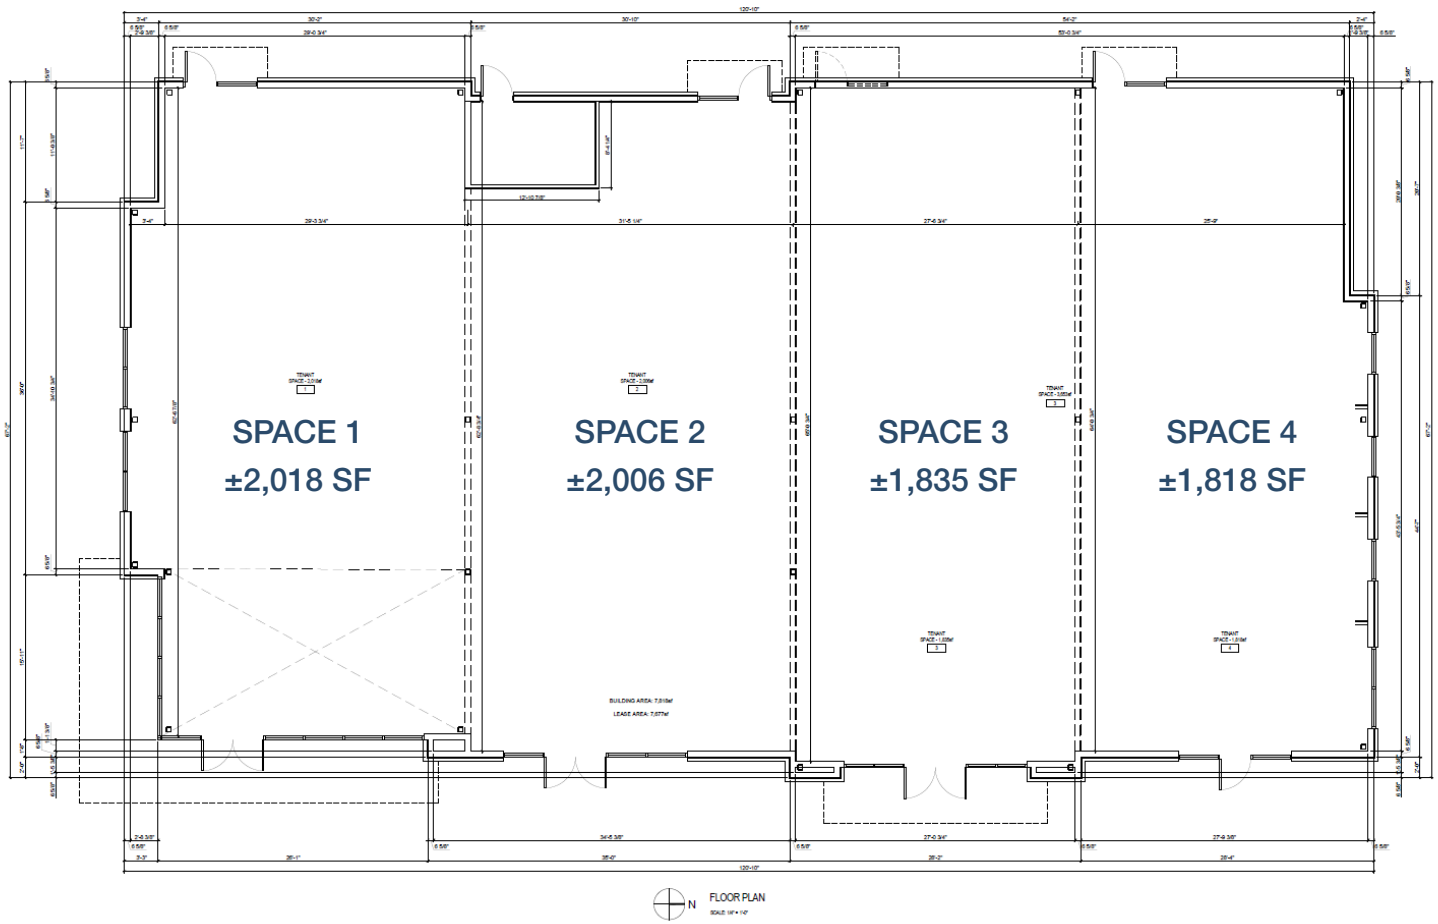

SURROUNDING BUSINESSES



LOCATION MAP

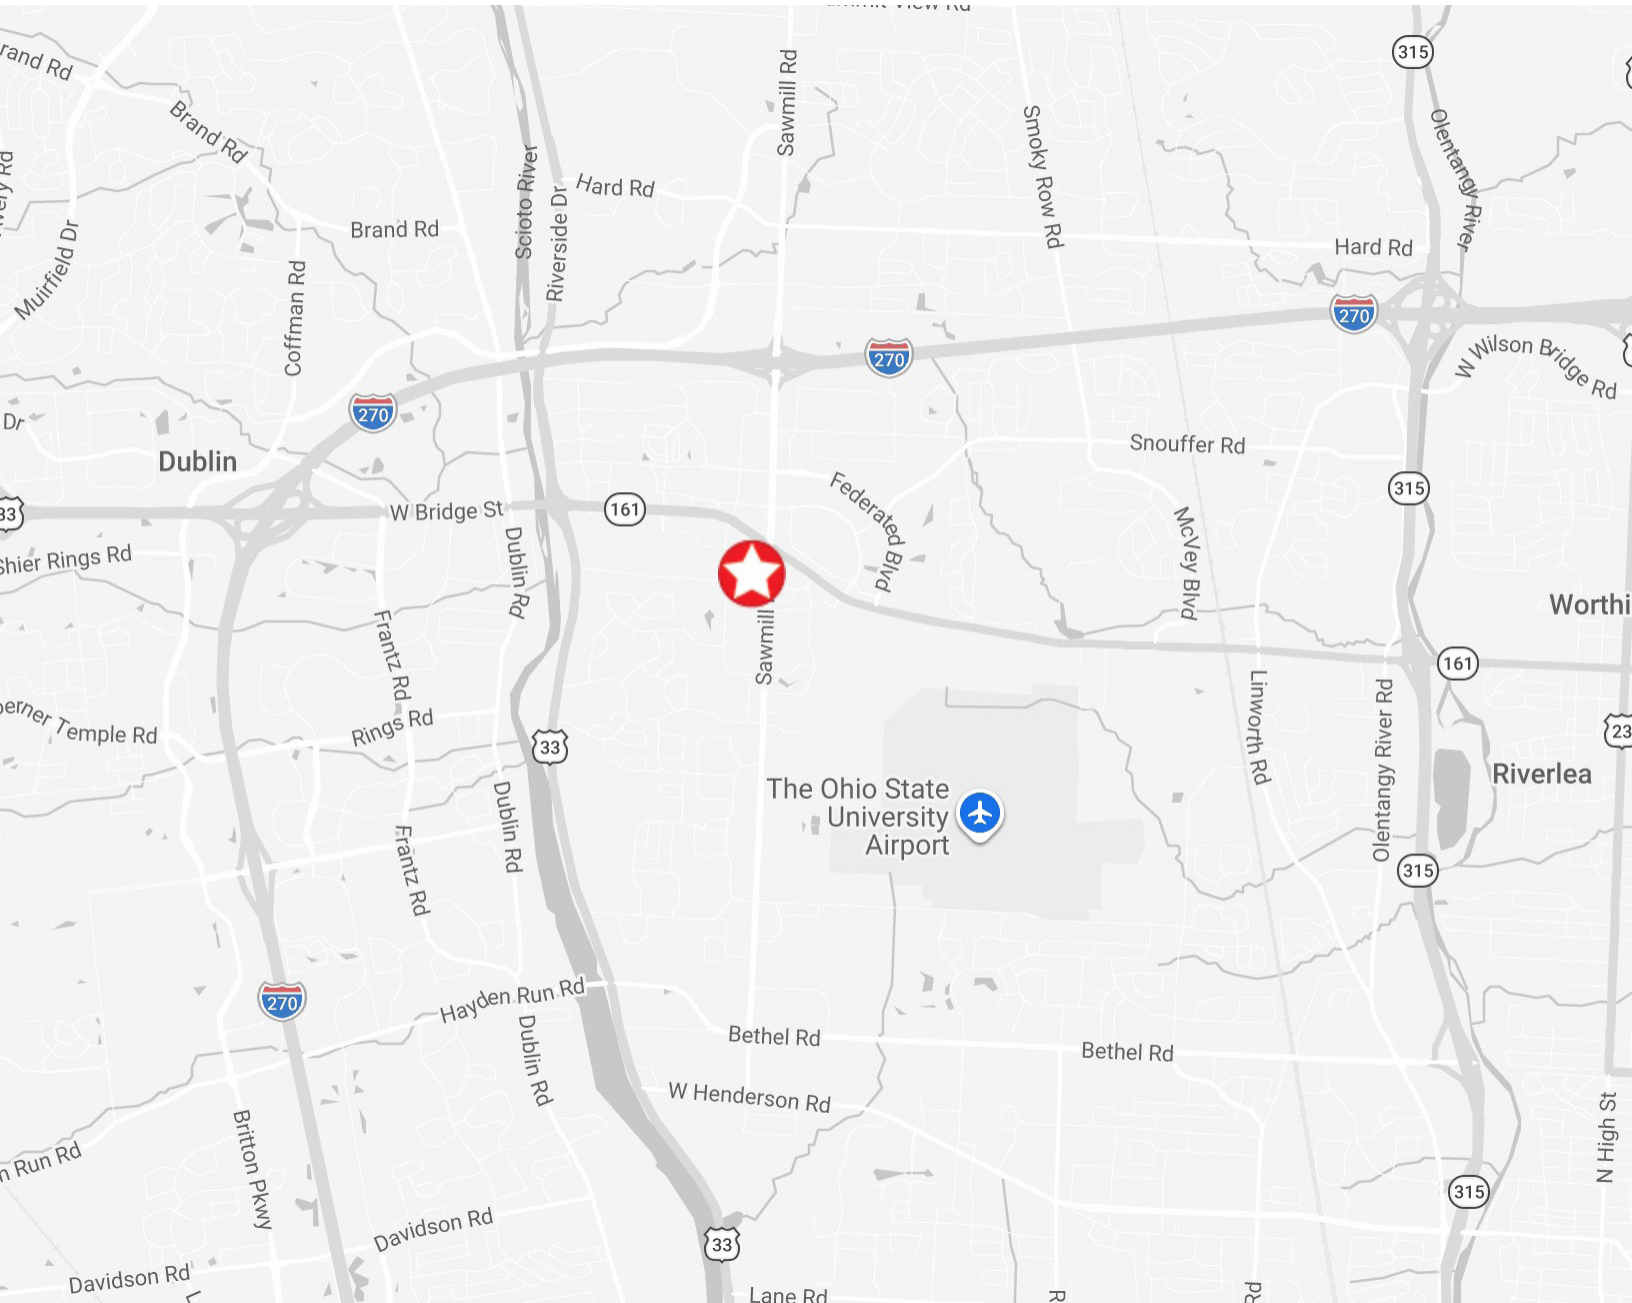

CURRENT DEMOGRAPHICS



96,980 RESIDENTS



36.9 MEDIAN AGE



**\$142,770 AVERAGE
HOUSEHOLD INCOME**



**\$368,772 MEDIAN HOME
VALUE (OWNER-OCCUPIED)**



**\$1,261 MEDIAN
RENT**



**\$9,376 MONTHLY
HOUSEHOLD EXPENDITURE**

Based on 3 mile radius.

©2026, Sites USA, Chandler, Arizona, 480-491-1112 Demographic Source: Applied Geographic Solutions 11/2025, TIGER Geography - RFULL9

This report was produced using data from private and government sources deemed to be reliable. The information herein is provided without representation or warranty

FOR MORE INFORMATION



Chad Boggs

Senior Associate



614-629-5261



614-595-2752



cboggs@ohioequities.com

