


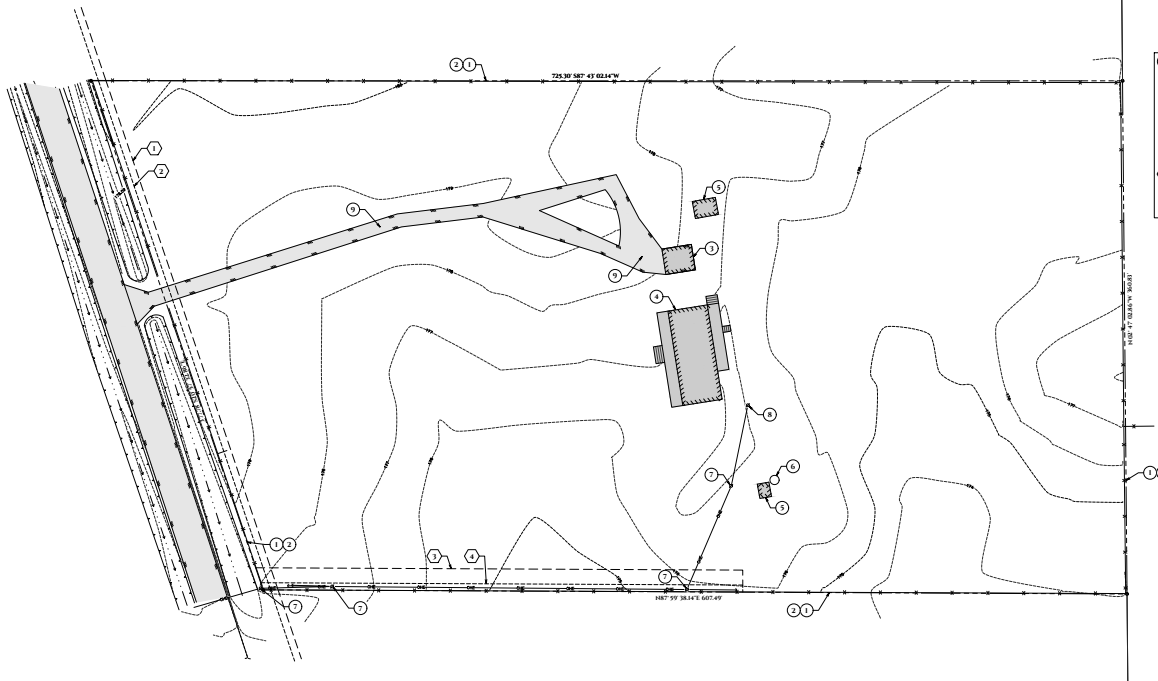

EXISTING LEGEND:

1. EXIST PROPERTY LINE
2. EXIST WELDED-ROBBER-IRON FENCE (EXIST W/ OTHER SECTIONS TO BE REMOVED)
3. EXIST METAL CARPORT / GARAGE TO BE REMOVED
4. EXIST MANUFACTURED HOME W/ DECK TO BE REMOVED (ET BRGY)
5. EXIST FRAME WELD W/ TO FORM TO BE REMOVED
6. EXIST WALL TO REMAIN
7. EXIST UTILITY POLE TO REMAIN
8. EXIST UTILITY POLE TO BE REMOVED
9. EXIST GRAVEL DRIVE

EASEMENT LEGEND:

1. E-201 UNDEVELOPED AERIAL EASEMENT (VOR 604, PG 853)
2. E-201 EASEMENT (VOR 604, PG 853)
3. E-201 UNDEVELOPED AERIAL EASEMENT (VOR 604, PG 853)
4. E-201 EASEMENT (VOR 604, PG 853)

ISSUED FOR CONSTRUCTION
SEPTEMBER 24, 2021

ONE STAR ENGINEERING & INSPECTIONS 2201 LA LOMA BLVD SUITE 100 DALLAS, TX 75201 972.451.5100 00121515100	THE SEAL APPROXIMATE IN THIS DOCUMENT WAS AUTHORIZED BY ONE STAR ENGINEERING & INSPECTIONS, INC. TO BE USED FOR THE PROJECT DESCRIBED IN THIS DOCUMENT. IT IS NOT TO BE USED FOR ANY OTHER PROJECT WITHOUT THE WRITTEN PERMISSION OF ONE STAR ENGINEERING & INSPECTIONS, INC.	REVISION DATE DESCRIPTION BY
		1. 09/24/2021 2. 09/24/2021 3. 09/24/2021 4. 09/24/2021 5. 09/24/2021 6. 09/24/2021 7. 09/24/2021 8. 09/24/2021 9. 09/24/2021 10. 09/24/2021 11. 09/24/2021 12. 09/24/2021
KG'S RV STORAGE 27822 DOBBIN-HUFFSMITH RD, MAGNOLIA, TX 77354 CIVIL EXIST SITE & DEMO PLAN		DRAWN BY: EC CHECKED BY: EC DATE: 09/24/2021 SCALE: 1" = 40' PROJECT NO: 2000730E SHEET NO: C-2.0 OF 0