

5

Airport Rd

Lakewood, NJ



10,000 SQF AVAILABLE

 **YOSSI
LIPSCHITZ**
Your Greatest Real Estate Asset


LG PROPERTIES
Commercial Realty
15 America Ave.
Lakewood, NJ 08701

YOSSI LIPSCHITZ
O: 732.901.4145 C: 718.344.3420
joe@lgpropertiesnj.com

5

Airport Rd

Lakewood, NJ

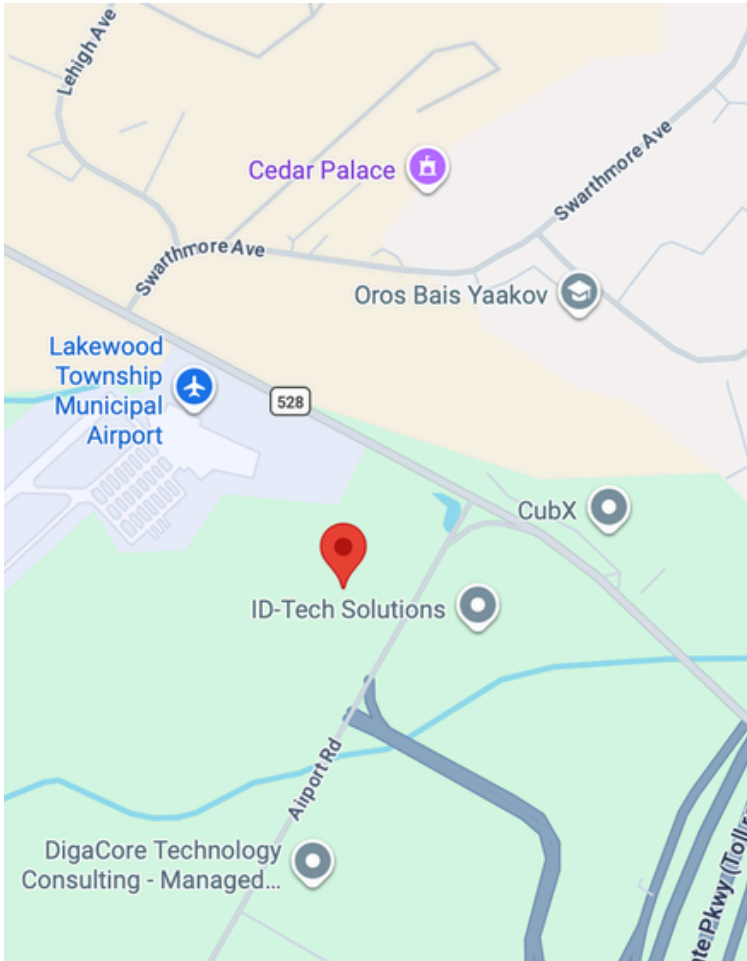

Property Details:

 Ample parking

 Flexible use space

 Located within the
Lakewood Industrial Park

 4 Acres

 Single story

 [View Map](#)

10,000 SQF AVAILABLE

 **YOSSI
LIPSCHITZ**
Your Greatest Real Estate Asset


LG PROPERTIES
Commercial Realty
15 America Ave.
Lakewood, NJ 08701

YOSSI LIPSCHITZ
O: 732.901.4145 C: 718.344.3420
joe@lgpropertiesnj.com

5

Airport Rd

Lakewood, NJ

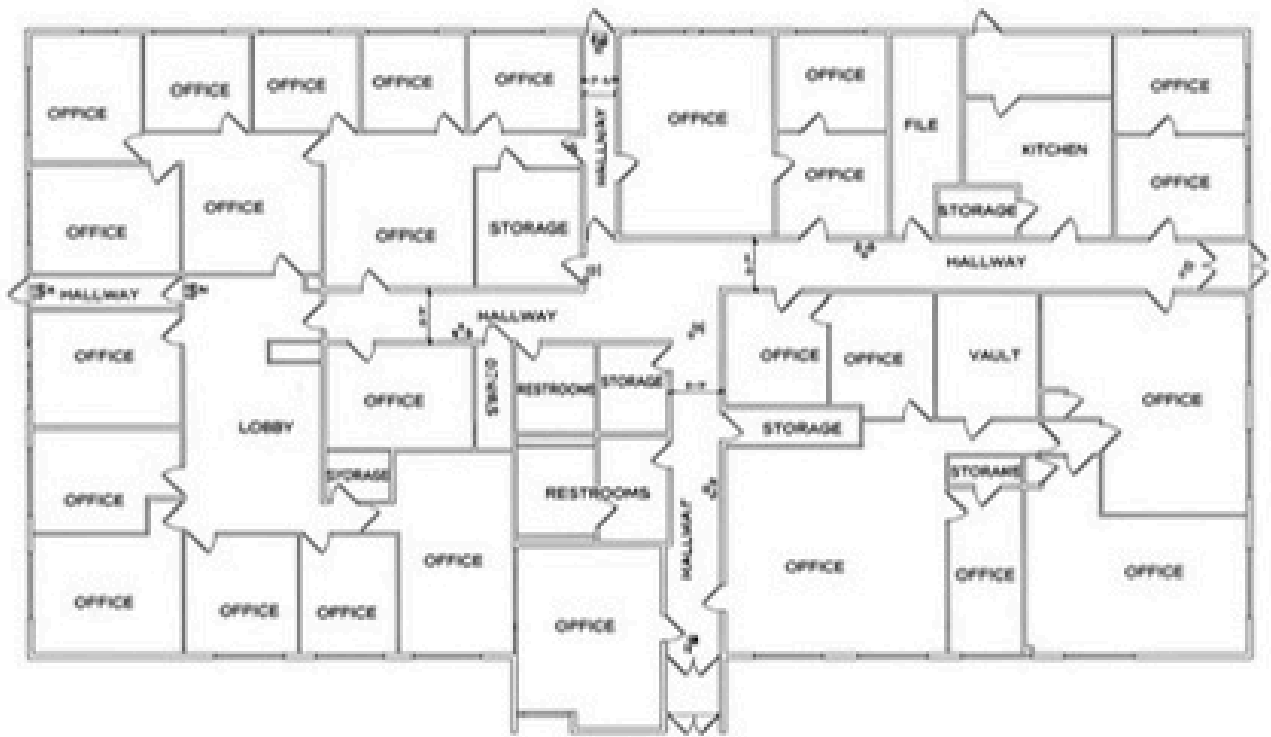

FLOOR PLAN
SCALE: 1/8" = 1'-0"

10,000 SQF AVAILABLE




LG PROPERTIES
Commercial Realty
15 America Ave.
Lakewood, NJ 08701

YOSSI LIPSCHITZ
O: 732.901.4145 C: 718.344.3420
joe@lgpropertiesnj.com

5

Airport Rd

Lakewood, NJ

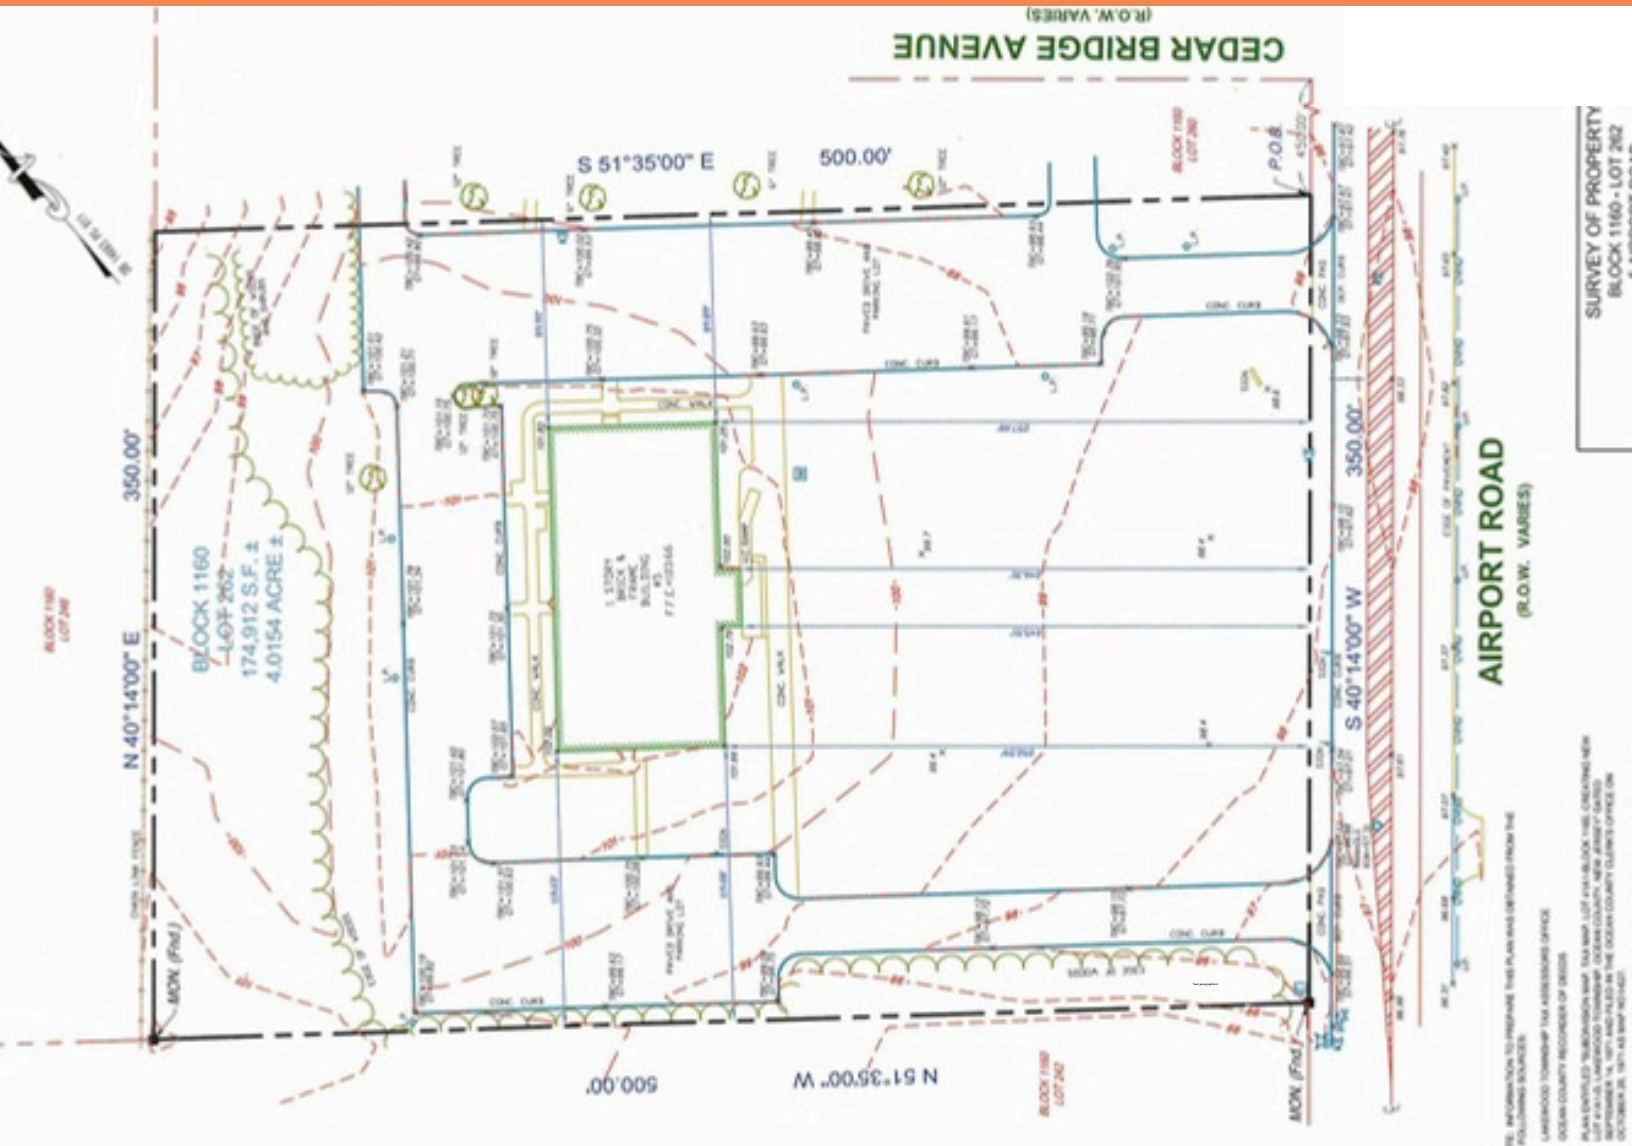

10,000 SQF AVAILABLE

**YOSSI
LIPSCHITZ**
Your Greatest Real Estate Asset

LG PROPERTIES
Commercial Realty
15 America Ave.
Lakewood, NJ 08701

YOSSI LIPSCHITZ
O: 732.901.4145 C: 718.344.3420
joe@lgpropertiesnj.com