

FOR LEASE

250 DORE STREET

±14,543 RSF Best-in-Class Flex Building with Outdoor Sculpture Garden and ±2,000 SF Roof Deck

250 DORE ST
SAN FRANCISCO, CA 94103



KIDDER.COM

km Kidder
Mathews

Property Highlights

±14,543 RSF Stand-Alone Flex-Use Building

±2,000 SF Roof Deck amazing city views

±2,000 SF of Backyard Sculpture Garden

Open shop/design space with 34' ceilings

Top floor flex use space with natural light and views

Many design rooms/work areas

Ability to accommodate legal live work

First time on the lease market

(5) Five restrooms and (2) two showers

Available now

Term: Negotiable

Rate: Negotiable

250 DORE ST




AVAILABLE FOR LEASE

KIDDER MATHEWS



250 DORE ST

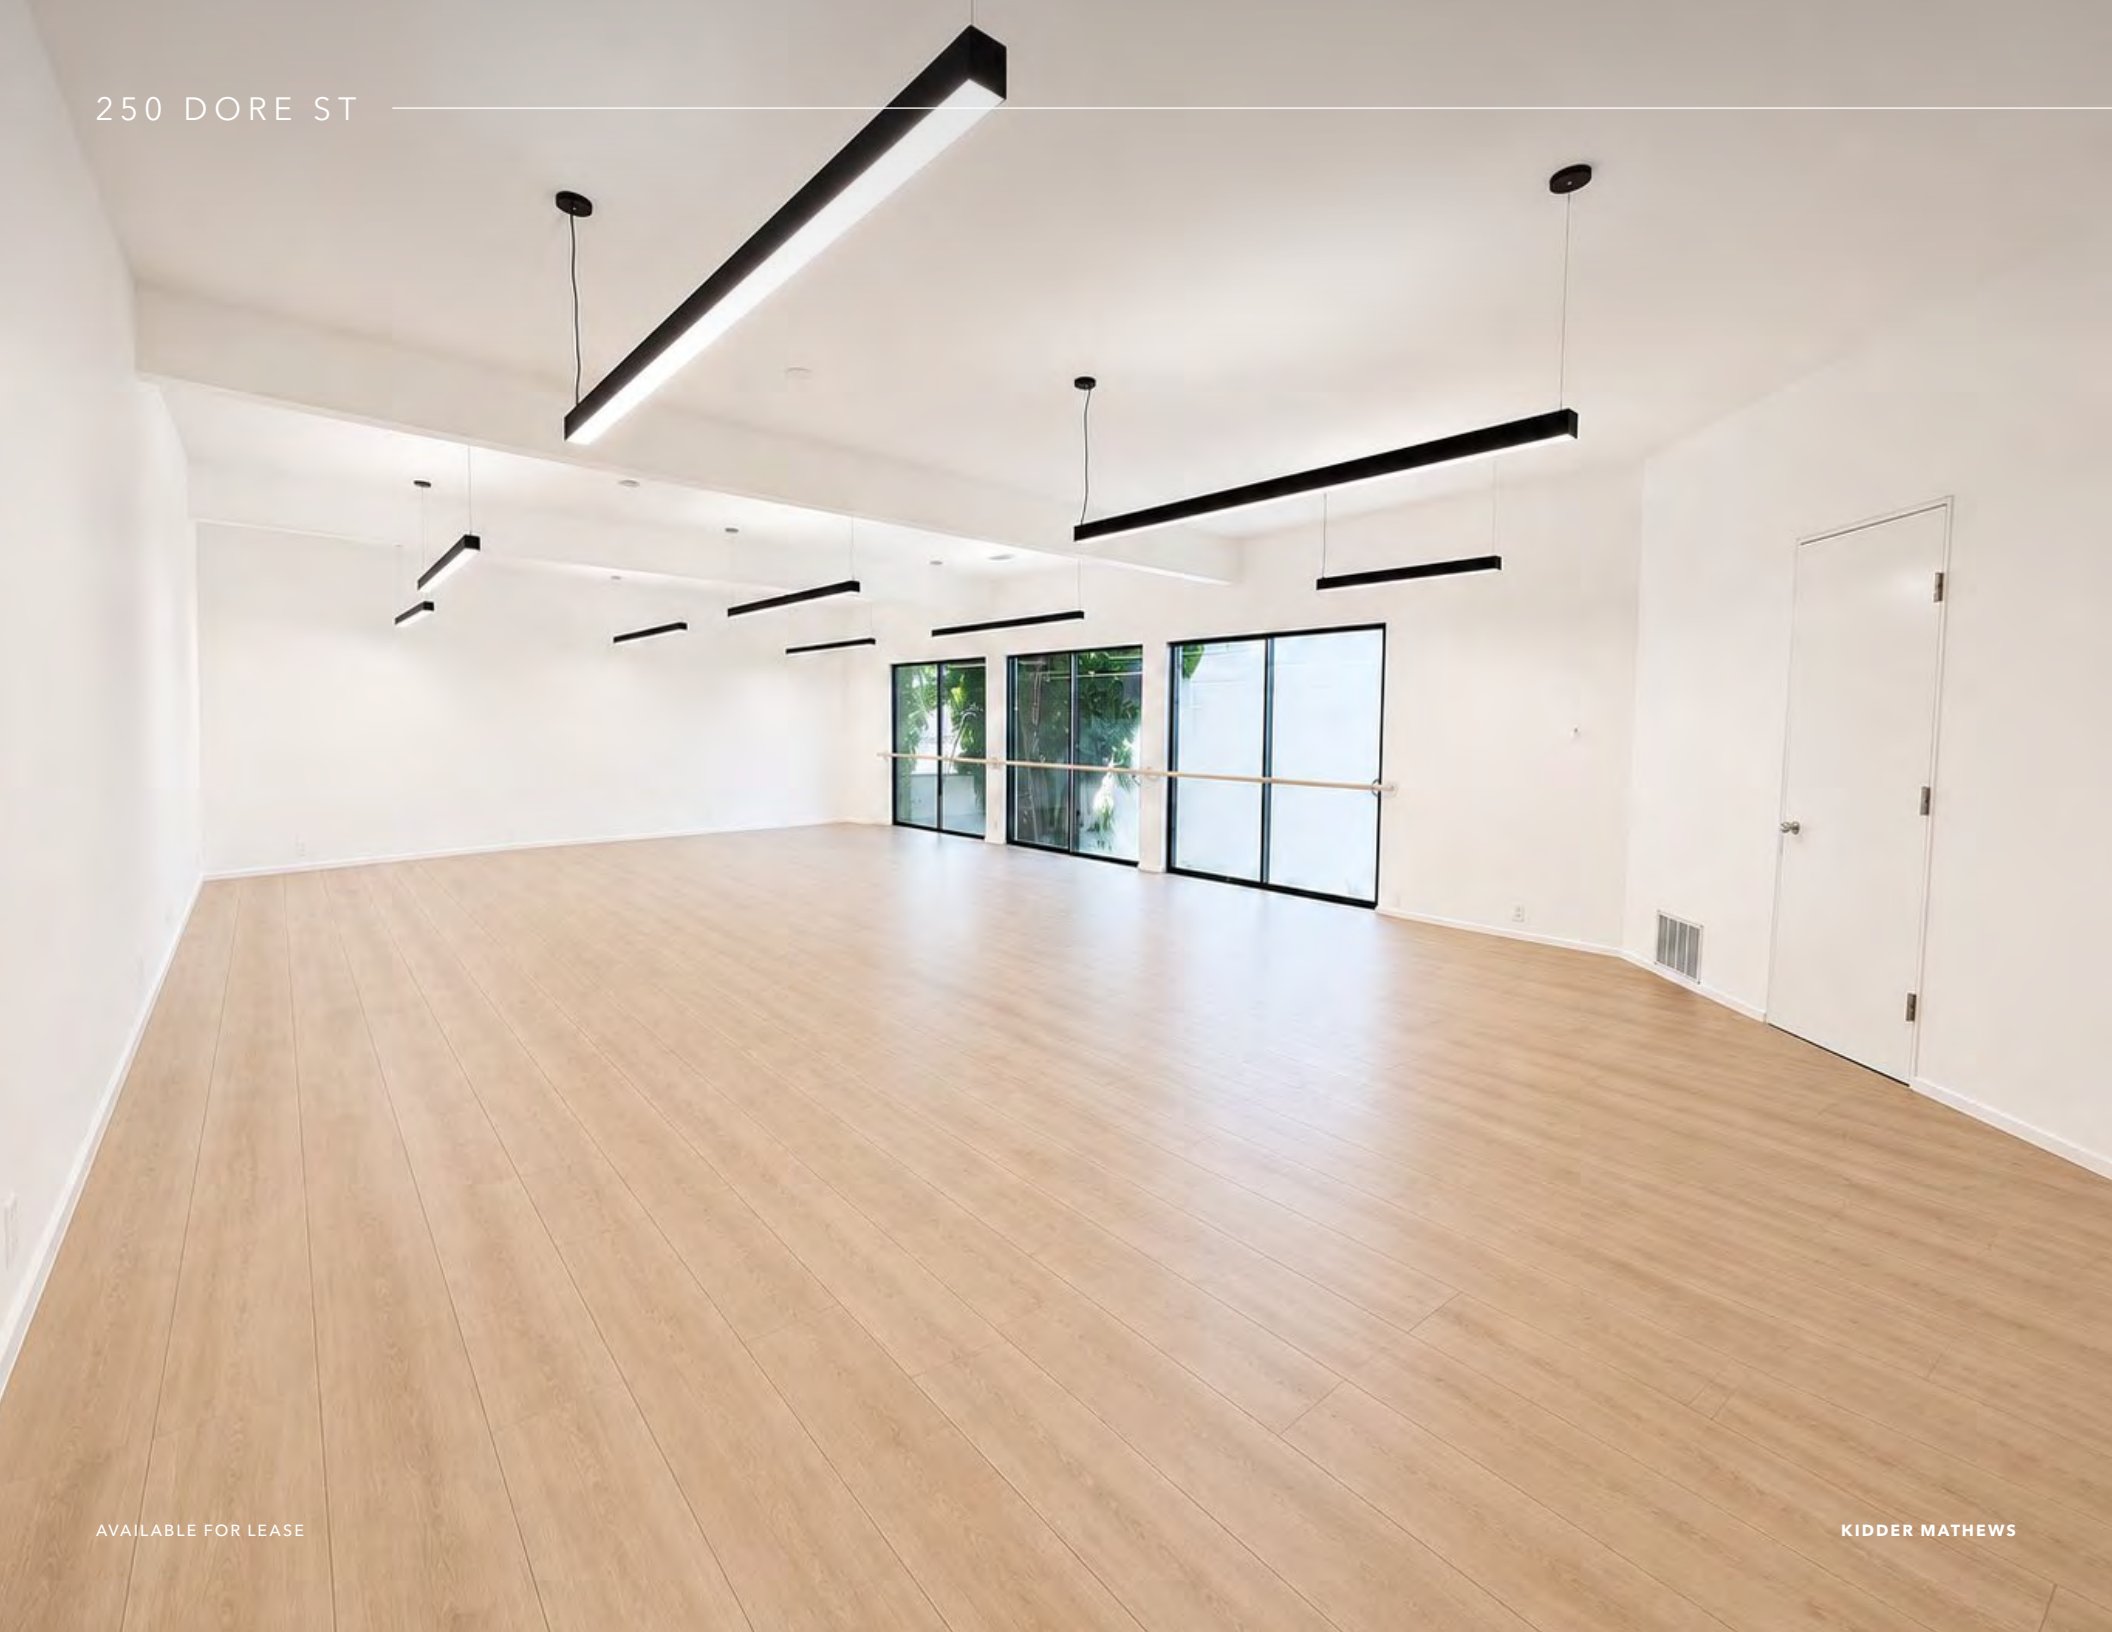

AVAILABLE FOR LEASE

KIDDER MATHEWS

250 DORE ST



AVAILABLE FOR LEASE

KIDDER MATHEWS

250 DORE ST



AVAILABLE FOR LEASE

KIDDER MATHEWS

250 DORE ST



AVAILABLE FOR LEASE

KIDDER MATHEWS

250 DORE ST



AVAILABLE FOR LEASE

KIDDER MATHEWS

250 DORE ST



AVAILABLE FOR LEASE

KIDDER MATHEWS

250 DORE ST




AVAILABLE FOR LEASE

KIDDER MATHEWS

GROUND FLOOR PLAN


±6,638 RSF
AVAILABLE

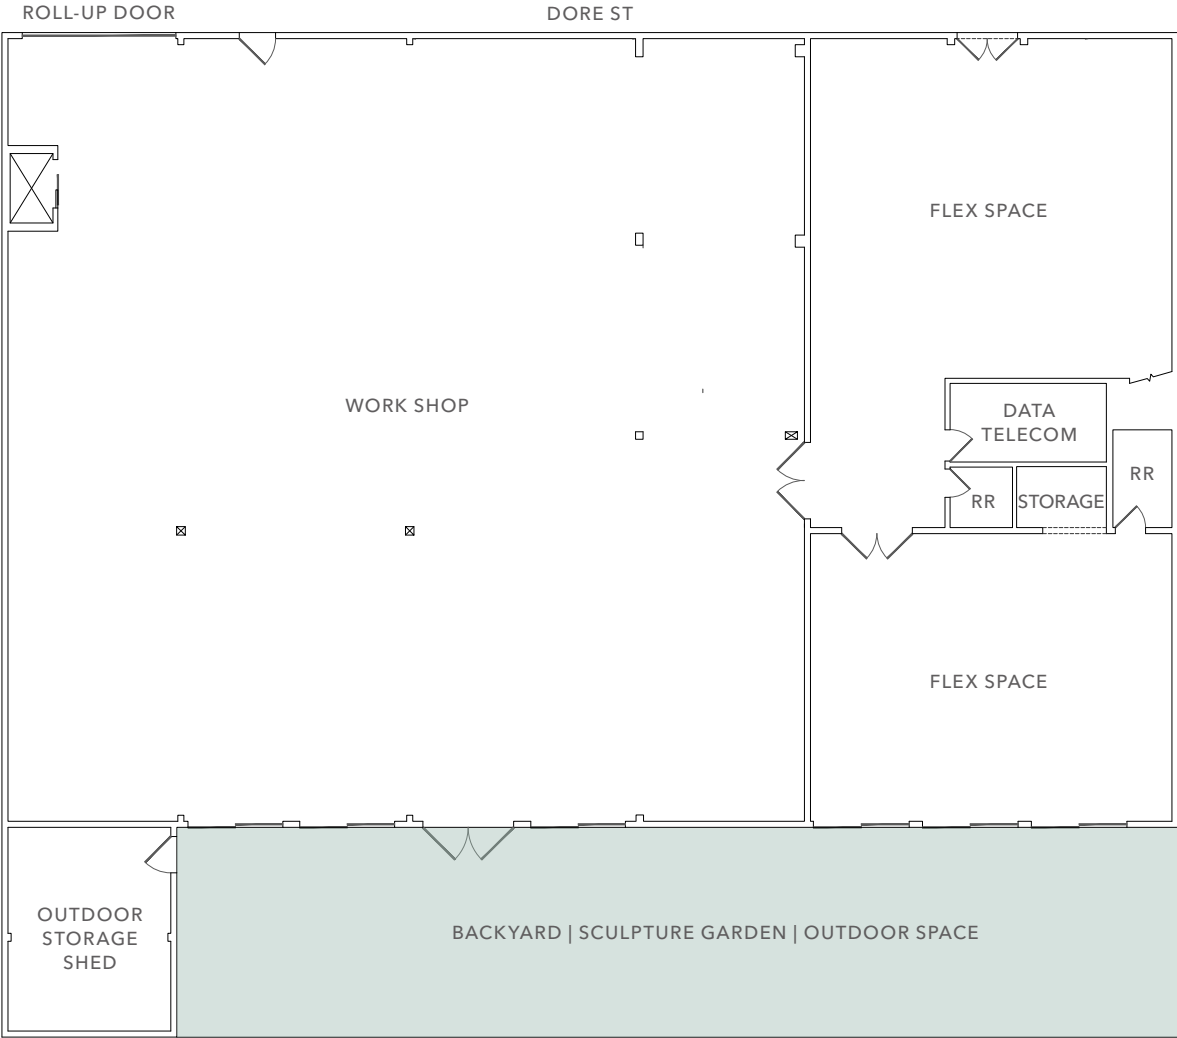

FLOOR PLAN NOT TO SCALE

SECOND FLOOR PLAN

±2,073 RSF
AVAILABLE

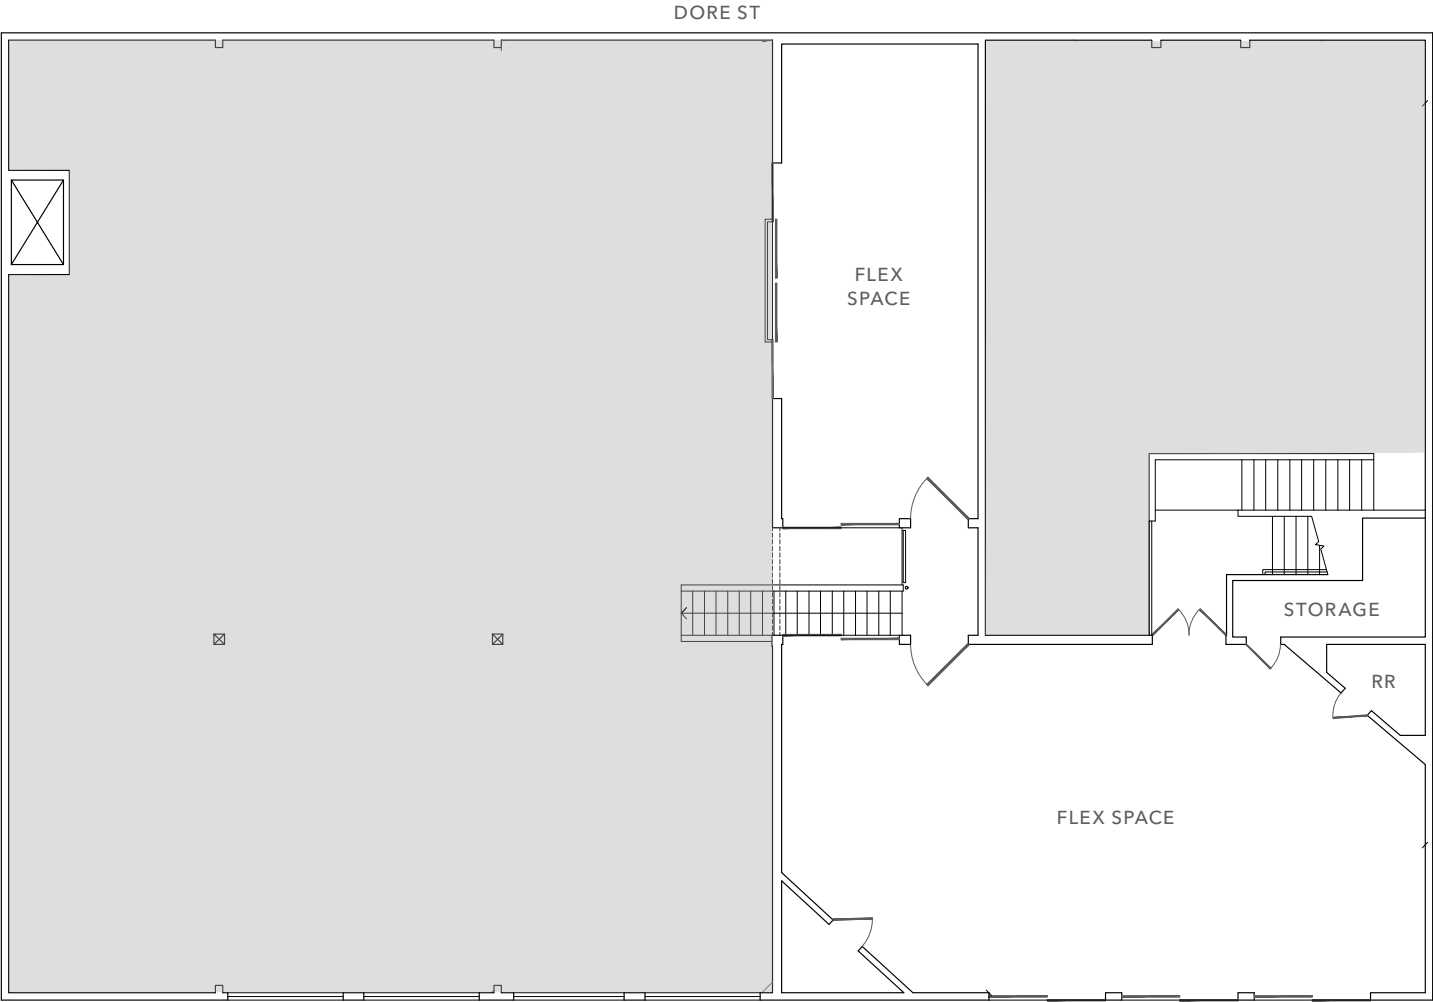


FLOOR PLAN NOT TO SCALE


PENTHOUSE FLOOR PLAN

±5,832 RSF

AVAILABLE

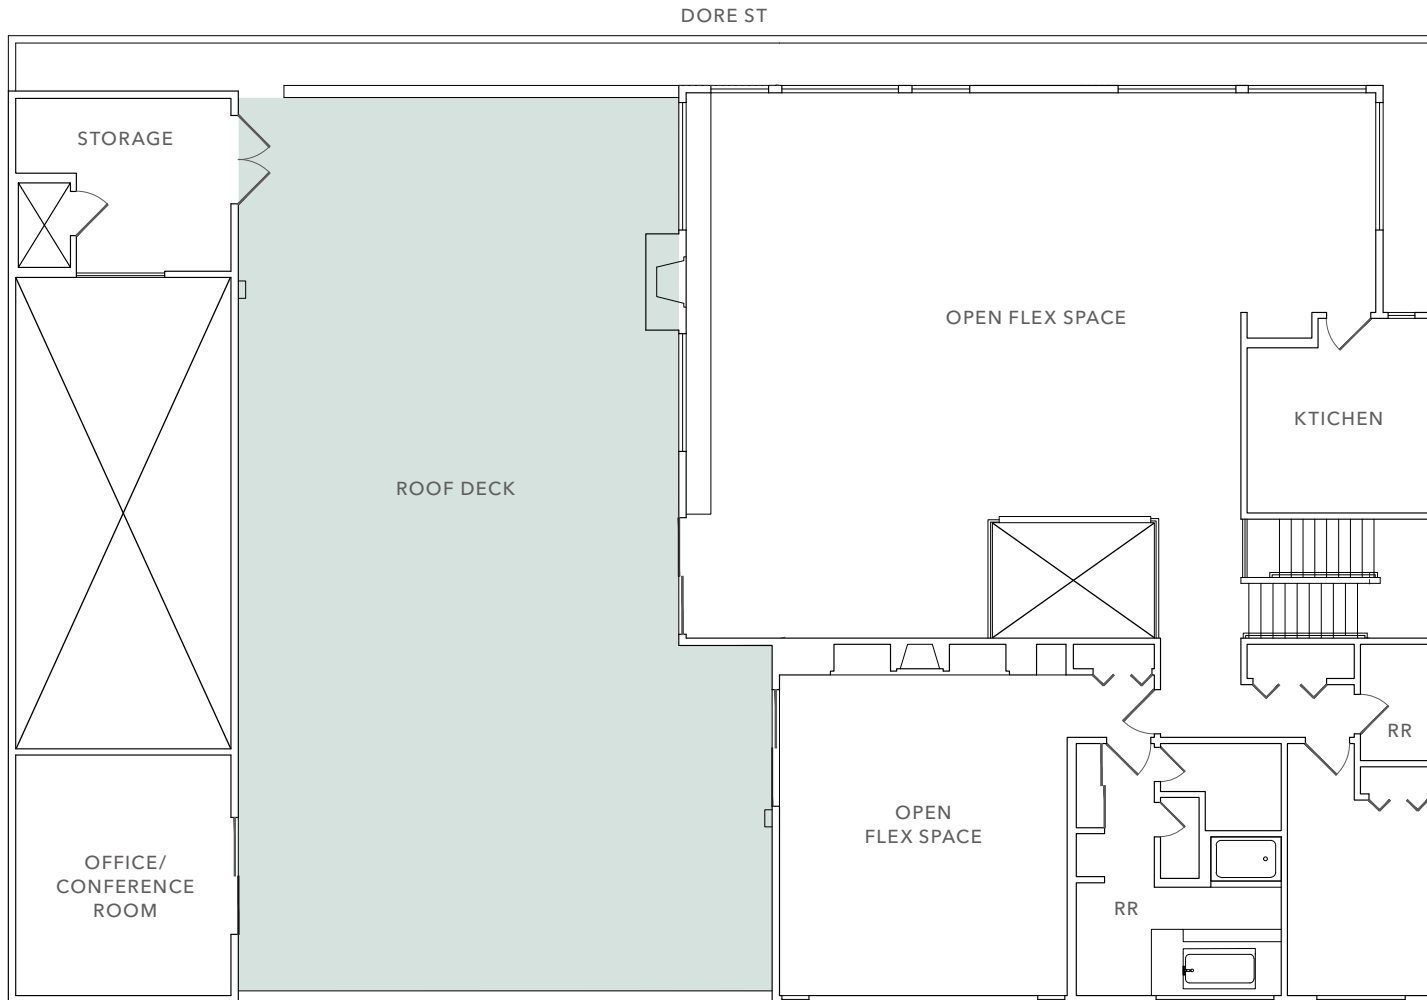

FLOOR PLAN NOT TO SCALE

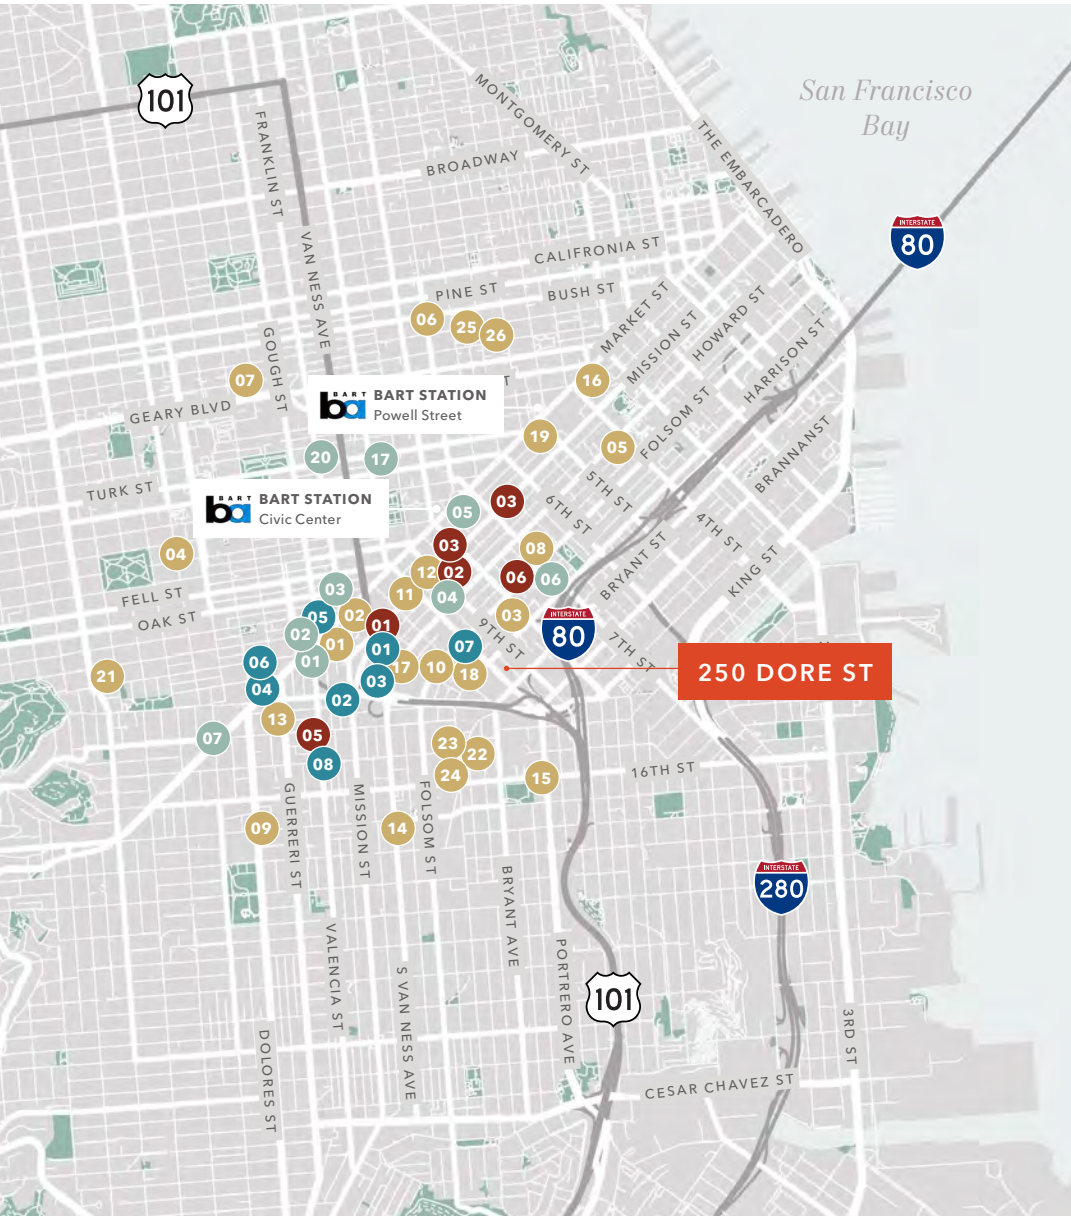

EAT + DRINK

- 01 RT Rotisserie
- 02 Klin
- 03 Rocco's Cafe
- 04 Alamo Square Seafood Grill
- 05 Zesty Cafe
- 06 Osha Thai BBQ San Francisco
- 07 Panda Express
- 08 Oasis Grill
- 09 Delfina Restaurant
- 10 V Cafe
- 11 Subway
- 12 Poké Bar
- 13 KFC
- 14 Whiz Burgers Drive-In
- 15 McDonald's
- 16 T.L. Downtown Krispy Krunchy
- 17 1601 Bar & Kitchen
- 18 BuzzWorks
- 19 Shake Shack
- 20 Dickey's Barbecue Pit
- 21 Popeyes
- 22 Noah's NY Bagels
- 23 Togo's
- 24 Boston Market
- 25 Morton's
- 26 The Cheesecake Factory

HOTELS

- 01 San Francisco Central Hotel
- 02 Edwardian Hotel
- 03 Oak Hotel
- 04 SoMa Park Inn
- 05 BEI San Francisco, Trademark
- 06 San Francisco Inn
- 07 Perramont Hotel
- 08 Embassy Hotel

CAFFEINE

- 01 Blue Bottle Coffee
- 02 Peet's Coffee
- 03 Starbucks
- 04 Pixlcat Coffee
- 05 Four Barrel Coffee
- 06 Cafe Suspiro

PARKING

- 01 1537 Mission St Parking
- 02 1660 Mission Garage - Lot #47
- 03 SOMA Hub Garage (Propark)
- 04 Private Parking
- 05 United SF Parking
- 06 Private Parking
- 07 1401 Folsom St
- 08 Getaround Parking Spaces



For more information, contact

EVAN HOUSEL
415.948.3729
evan.housel@kidder.com
LIC N° 01882475

KEVIN PON
415.577.2796
kevin.pon@kidder.com
LIC N° 02227662

PARKER BREEN
916.812.6213
parker.breen@kidder.com
LIC N° 02244719

[KIDDER.COM](https://www.kidder.com)

This information supplied herein is from sources we deem reliable. It is provided without any representation, warranty, or guarantee, expressed or implied as to its accuracy. Prospective Buyer or Tenant should conduct an independent investigation and verification of all matters deemed to be material, including, but not limited to, statements of income and expenses. Consult your attorney, accountant, or other professional advisor. All Kidder Mathews designs are the sole property of Kidder Mathews. Branded materials and layouts are not authorized for use by any other firm or person.

