


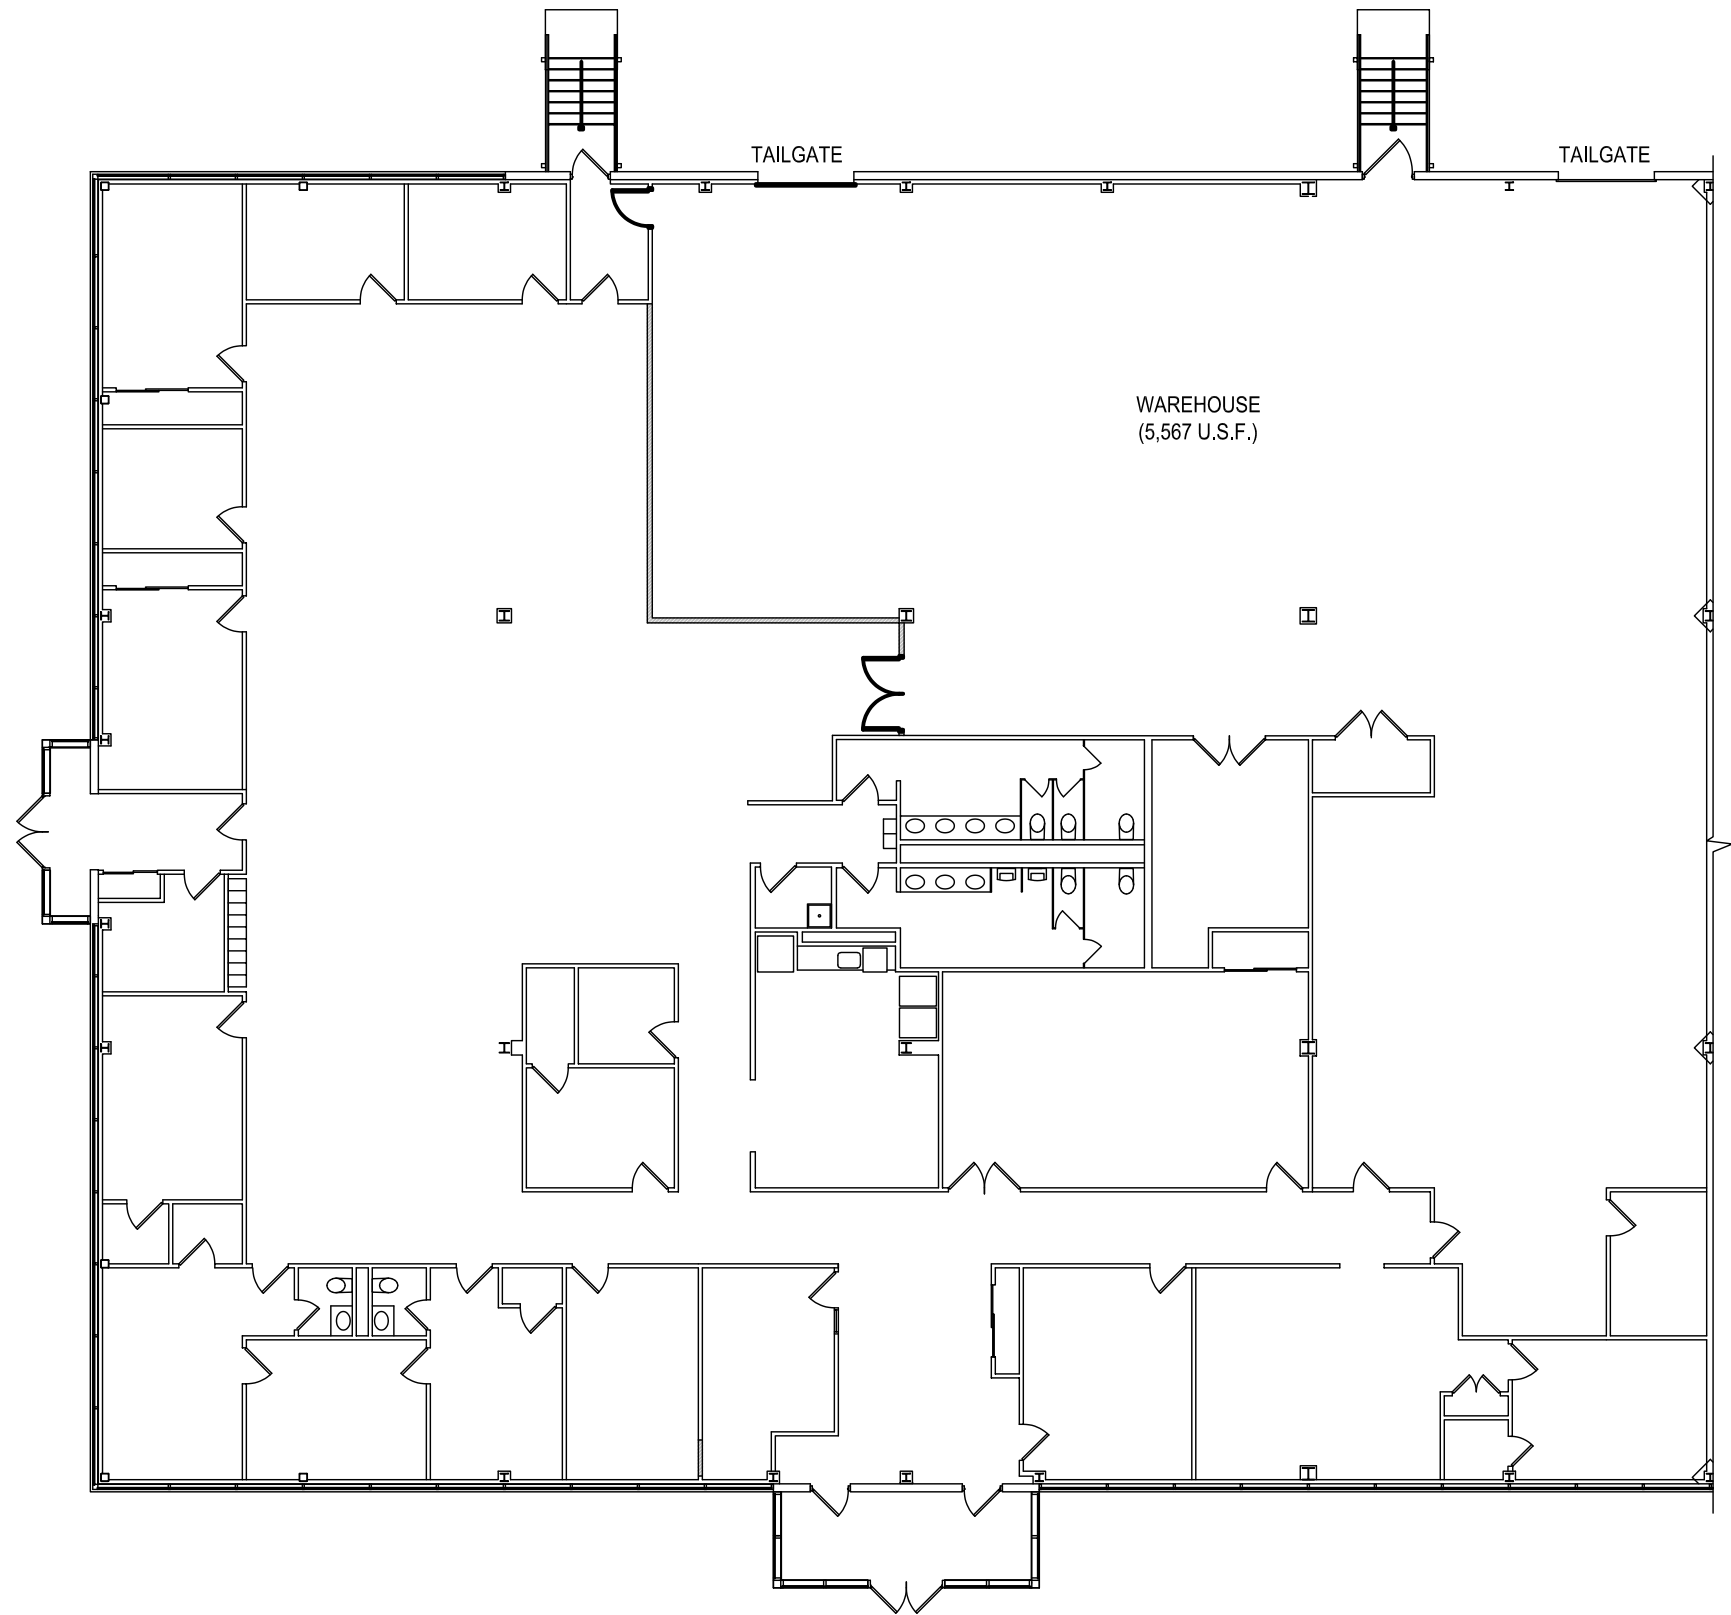

NEPTUNE 100 - BUILDING 6

NEPTUNE, NJ

FIRST FLOOR PLAN - OPTION 2

SCALE : 1/16" = 1'-0" on 11" x 17" paper



27 July 2026



