


THIS DRAWING IS THE PROPERTY OF ALL ARCHITECTURE, LLC AND MAY NOT BE REPRODUCED WITHOUT WRITTEN CONSENT © 2026

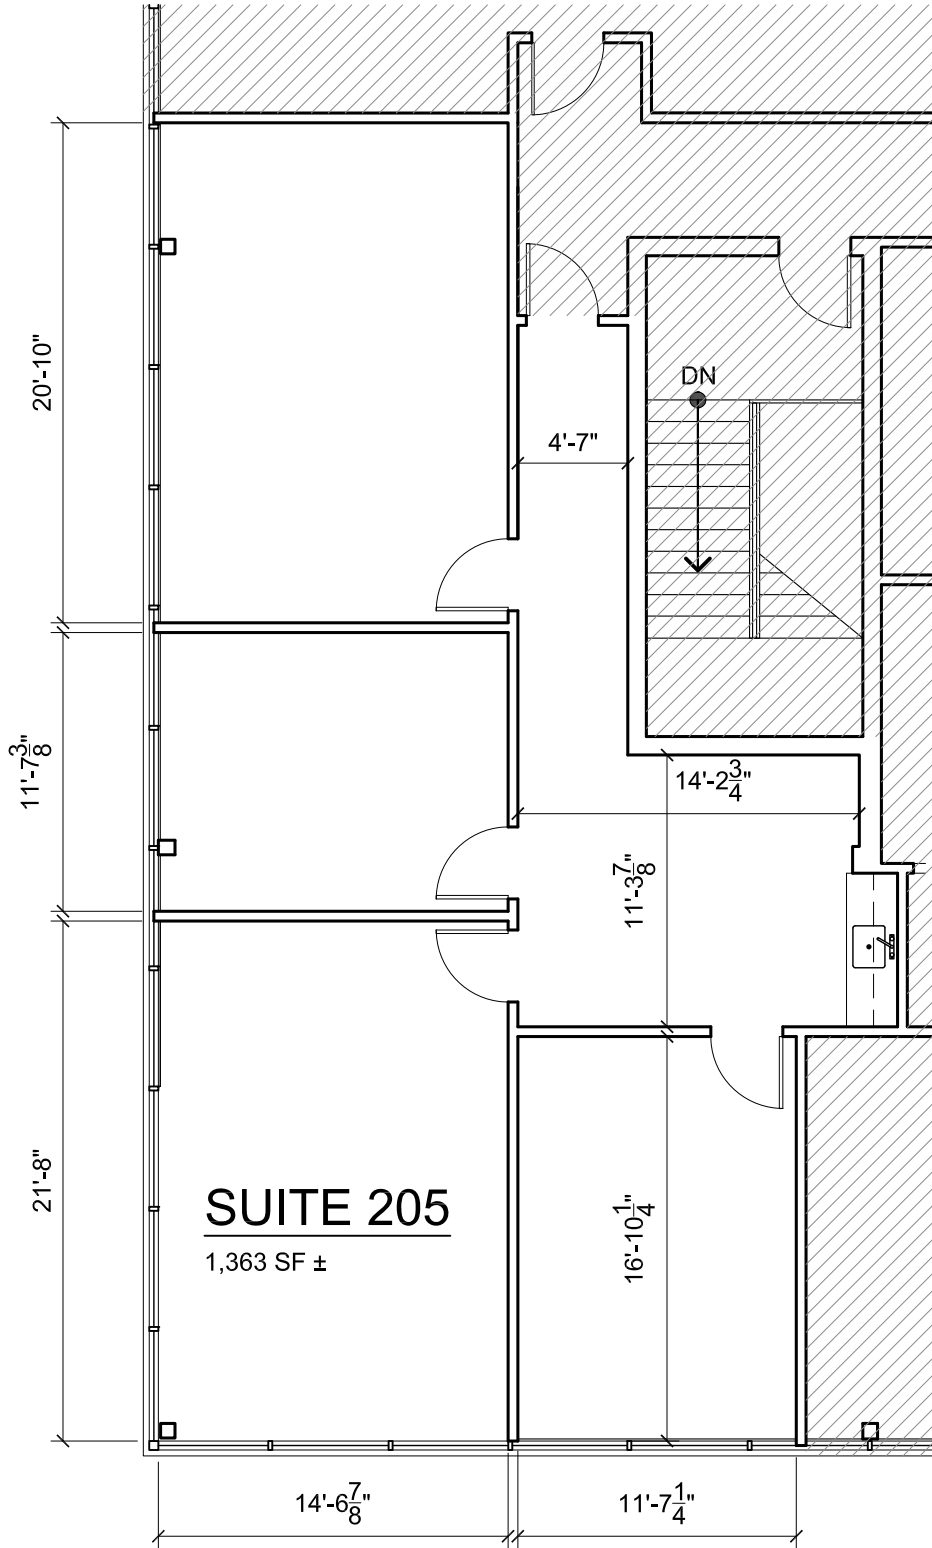

TRUE NORTH

ALL Architecture, LLC

INFO@ALLARCHLLC.COM

DATE: 04/07/26

PROJ. NO. 26024

MEADOWS PAVILION

6230 SHILOH RD
ALPHARETTA, GA 30005

EXISTING FLOOR PLAN



SUITE
205