


2 FOURTH FLOOR PLAN (ATTIC)
A3 NOT TO SCALE

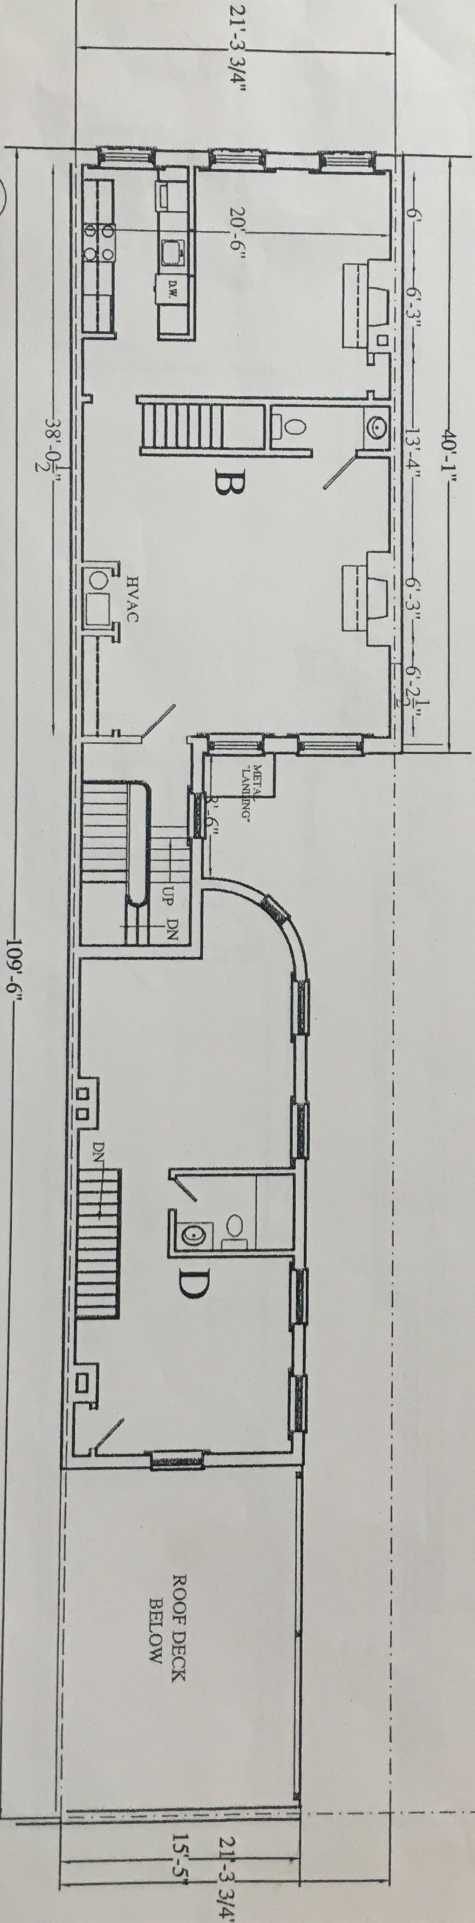


1 THIRD FLOOR PLAN
A3 NOT TO SCALE

ALLEY FRIENDS ARCHITECTS

239 RACE STREET
PHILADELPHIA, PA 19106

309 N. FRONT ST.
PHILA, PA, 19106
215-922-3554
FAX # 922-7142

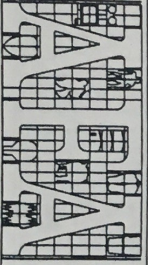

ALAN CHARLES HENSON, P.A.
PA. NO. BA-006845-X
N.J. NO. AI 08687

DO NOT SCALE
DRAWINGS

REVISIONS

NO.	DATE	DESCRIPTION

DESIGNED BY
CHECKED BY
DATE 02-03
JOB NO. 501

3RD &
4TH

A-3