



16' W. PUBLIC ALLEY

W. VAN BUREN ST.

**WALL LEGEND:**

- EXISTING EXTERIOR / INTERIOR WALLS
- DEMO INTERIOR WALL
- NEW INTERIOR WALL
- NEW 1 HR. FIRE RATED PARTITION
- NEW 2 HR. FIRE RATED PARTITION

- PLAN NOTES:** (#)
1. NEW PL COUNTERTOP DESK.
  2. NEW HC ACCESSIBLE PL CTR TOP, PL BASE & OVERHEAD CABINETS.
  3. NEW HC ACCESSIBLE 6½" DEEP SINGLE BOWL DROP-IN SS KIT SINK, FAUCET, ADA OFFSET TRAP, INSUL PIPES & 34" MTG. HT.
  4. NEW 3"x7"x1¼" FLUSH SCWD & HM FR. W/LEVER HARDWARE.
  5. NEW 4"x7" GYP. BD. CASED OPEN'G FOR 4-1"x7"x1¼" SCWD BI-FOLD DRS. W/HARDWARE.

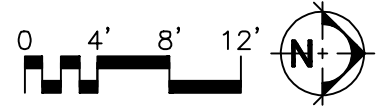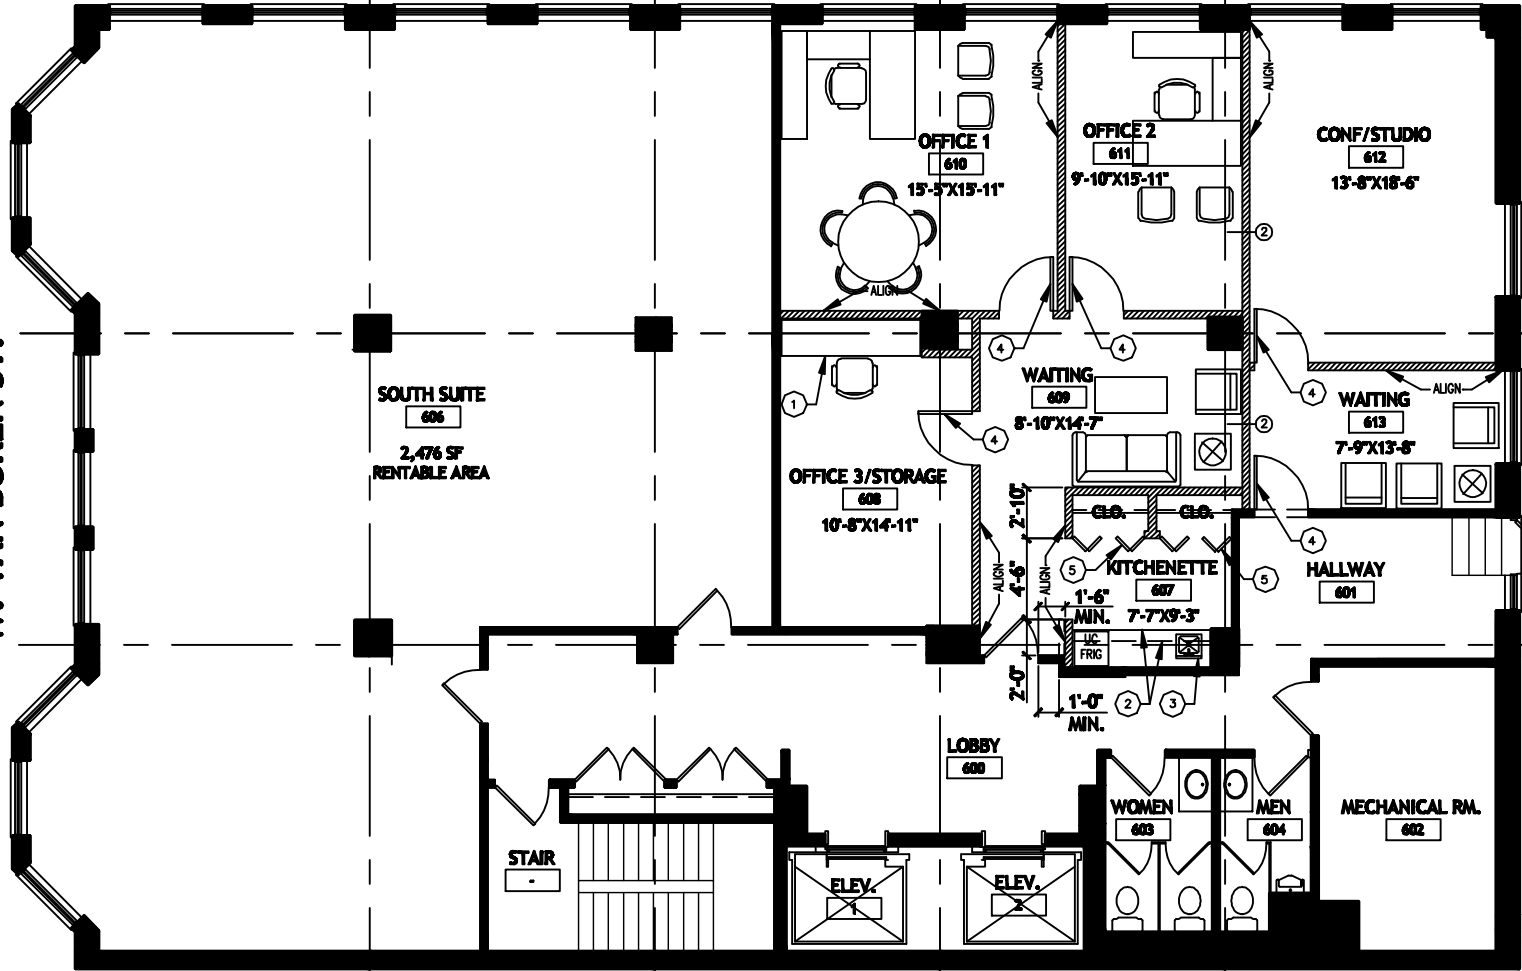

**OBORA & ASSOCIATES**

ARCHITECTS PLANNERS INTERIOR DESIGNERS

DISCLAIMER: THE PROJECT ARCHITECT OR ENGINEER WILL NOT BE RESPONSIBLE FOR ANY ACTION TAKEN BY ANY PERSON ON THE PROJECT IF THAT PERSON HAS ANY KNOWLEDGE OF ANY DISCREPANCY, ERROR OR OMISSION OR AMBIGUITY IN THE CALCULATIONS, DRAWINGS AND OR SPECIFICATIONS UNTIL THE PROJECT ARCHITECT OR ENGINEER HAS BEEN NOTIFIED, AND HAS CORRECTED, MADE THE INCLUSION OR HAS MORE CLEARLY EXPLAINED THE INTENT OF THE DRAWING CALCULATIONS AND / OR SPECIFICATIONS.

**PROPOSED OFFICE OF BUILDING & STUDIO SUITE BUILD-OUT**  
 212 W. VAN BUREN STREET  
 CHICAGO, ILLINOIS 60607

**SIXTH FLOOR**

9616 SOUTH WINCHESTER ST., CHICAGO, ILLINOIS 60643  
 VOICE: 312-953-2747 EMAIL: OBORA@AOL.COM

10/26/15  
 DATE:

3/32" = 1'-0"  
 SCALE:

21515.00  
 COMMISSION:

**SK-1**