

FOR LEASE

270 sf to 550 sf Loft Style Office Suites

501 Willow Boulevard, Willow Springs, IL

Gross Rent Includes Utilities



- Across from Willow Springs Metra station
- On site ownership
- High end finishes
- Ample parking
- Short or long term leases considered
- Dramatic vaulted ceilings


		Available Spaces	
Suite #	Approx. S.F.	Lease Rate	
Second Floor			
102A	290	\$925 per month	
102B	270	\$925 per month	
102C	280	LEASED	
102D	320	LEASED	
First Floor			
102	1,700	LEASED	

CHOPP
COMMERCIAL
PROPERTIES

Exclusively Offered by:
Daniel Chopp
(708) 387-2640
dan@choppcommercial.com

All information herein is from sources deemed reliable but not guaranteed accurate.
Subject to errors, omissions, and to change of price and terms, prior sale or lease, all without notice.

FIRST FLOOR LAYOUT
1,700 Sq. Ft. Loft Style Office Space
501 Willow Blvd, Suite 102 - Willow Springs, IL

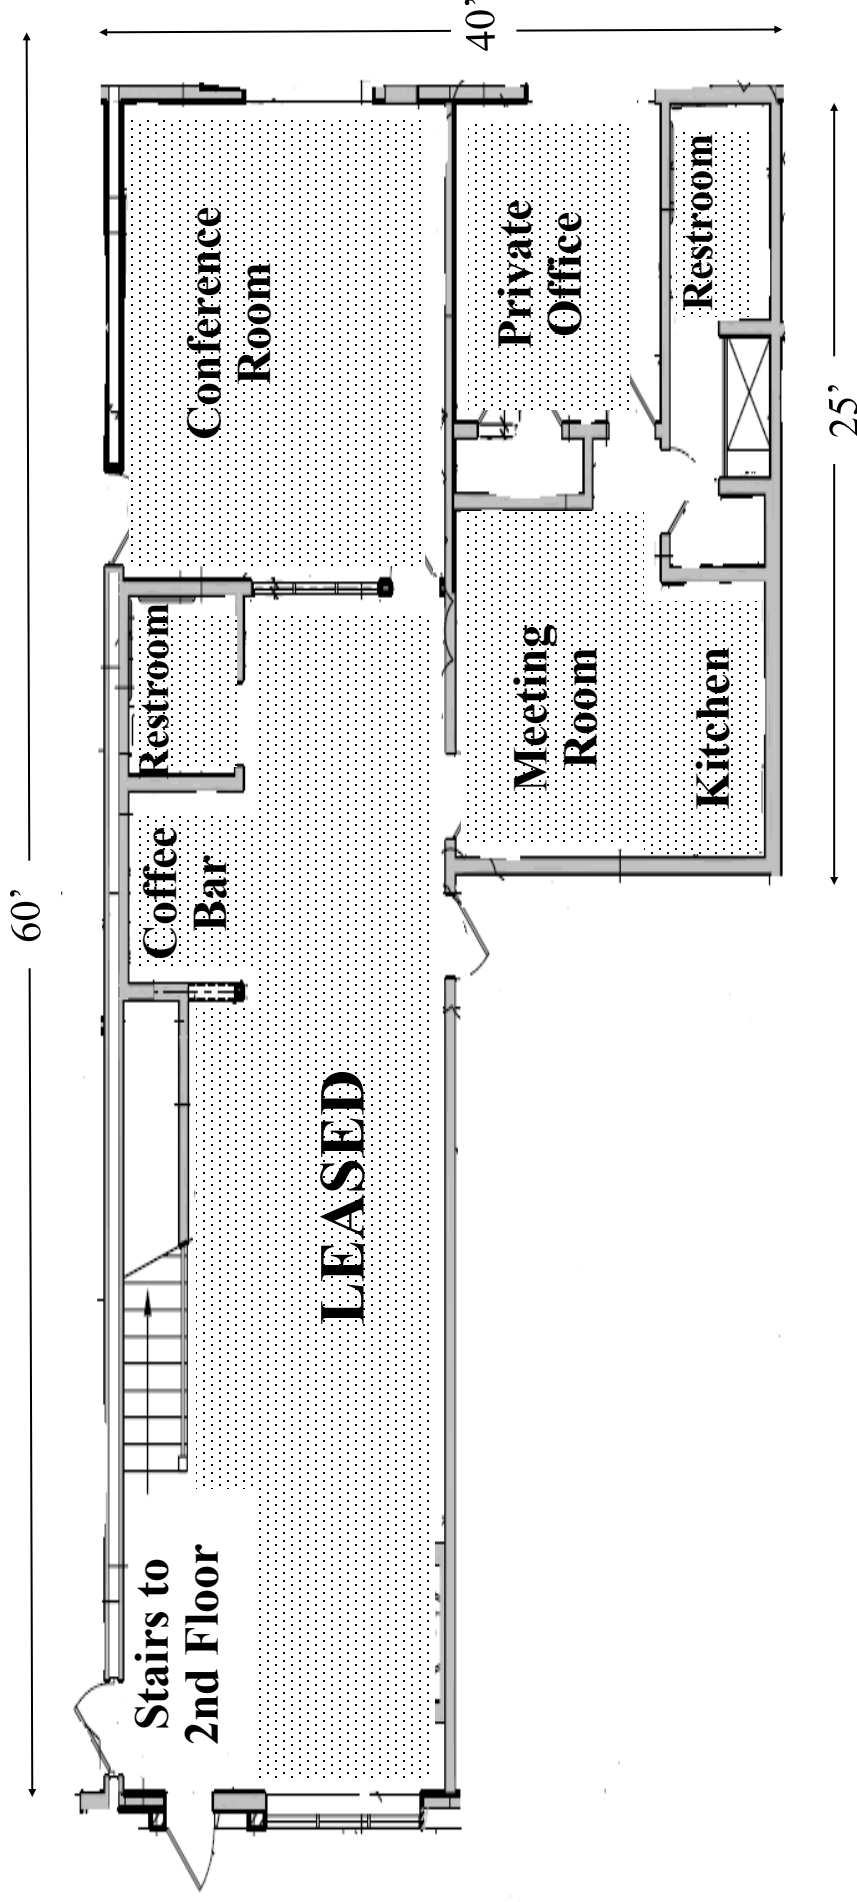


Exclusively Offered by:
Daniel Chopp
(708) 387-2640
dan@choppcommercial.com



NOTE: Drawing
not to scale

All information herein is from sources deemed reliable but not guaranteed accurate.
Subject to errors, omissions, and to change of price and terms, prior sale or lease, all without notice.

SECOND FLOOR LAYOUT
Loft Style Office Space
501 Willow Boulevard, Willow Springs, IL

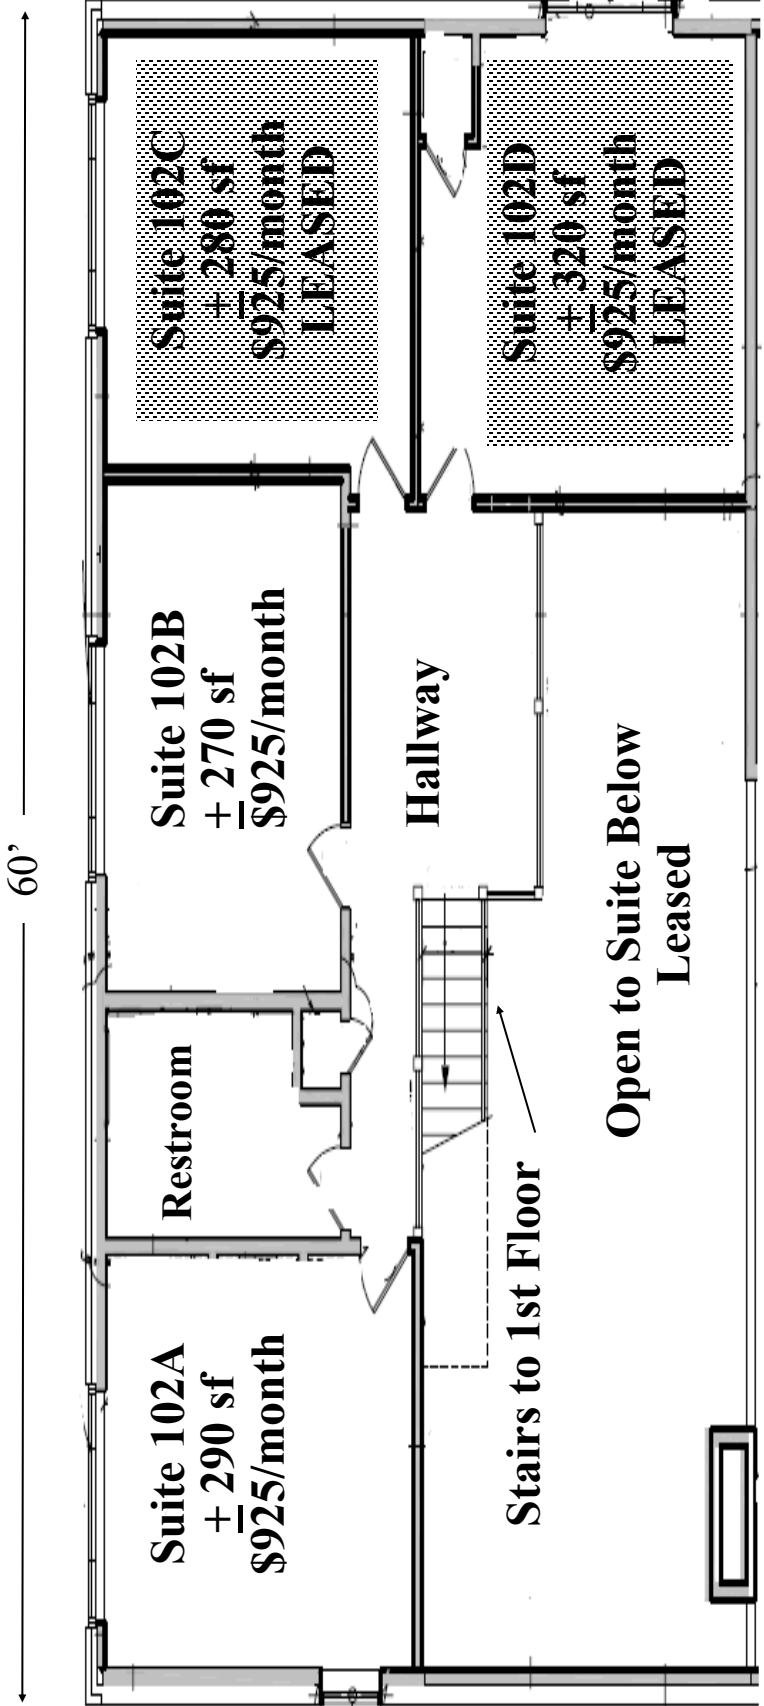


Exclusively Offered by:
Daniel Chopp
(708) 387-2640
dan@choppcommercial.com

NOTE: Drawing
not to scale

All information herein is from sources deemed reliable but not guaranteed accurate.
Subject to errors, omissions, and to change of price and terms, prior sale or lease, all without notice.

Additional Photos

501 Willow Blvd, Suite 102 - Willow Springs, IL

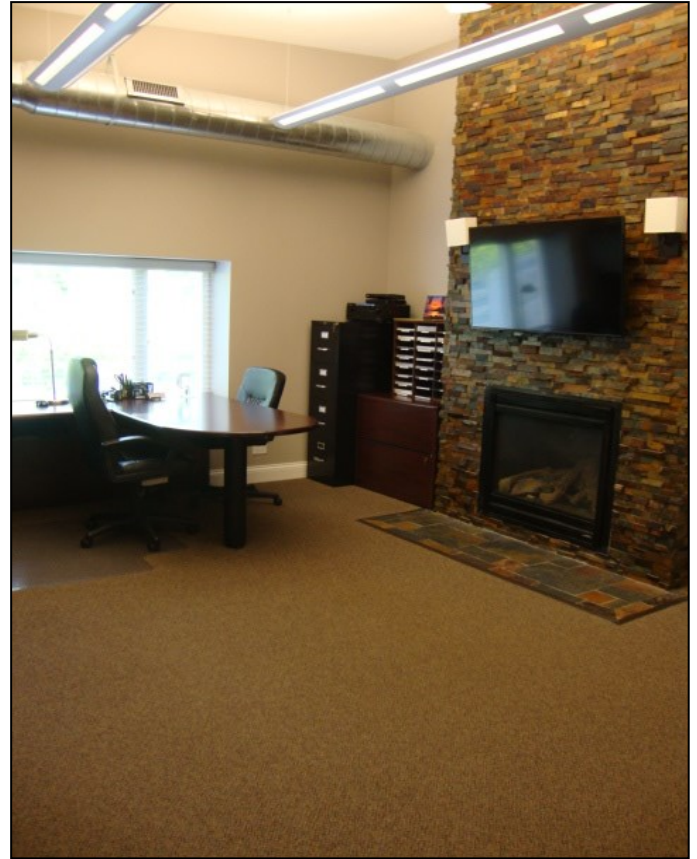


Exclusively Offered by:
Daniel Chopp
(708) 387-2640
dan@choppcommercial.com

All information herein is from sources deemed reliable but not guaranteed accurate.
Subject to errors, omissions, and to change of price and terms, prior sale or lease, all without notice.

Additional Photos

501 Willow Blvd, Suite 102 - Willow Springs, IL

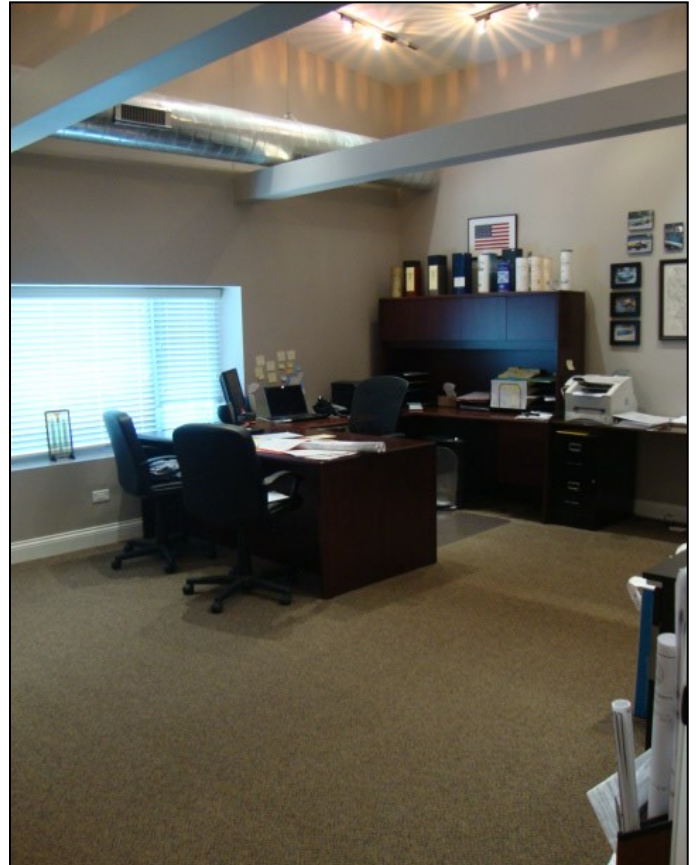

Exclusively Offered by:
Daniel Chopp
(708) 387-2640
dan@choppcommercial.com

All information herein is from sources deemed reliable but not guaranteed accurate.
Subject to errors, omissions, and to change of price and terms, prior sale or lease, all without notice.