



SECTION

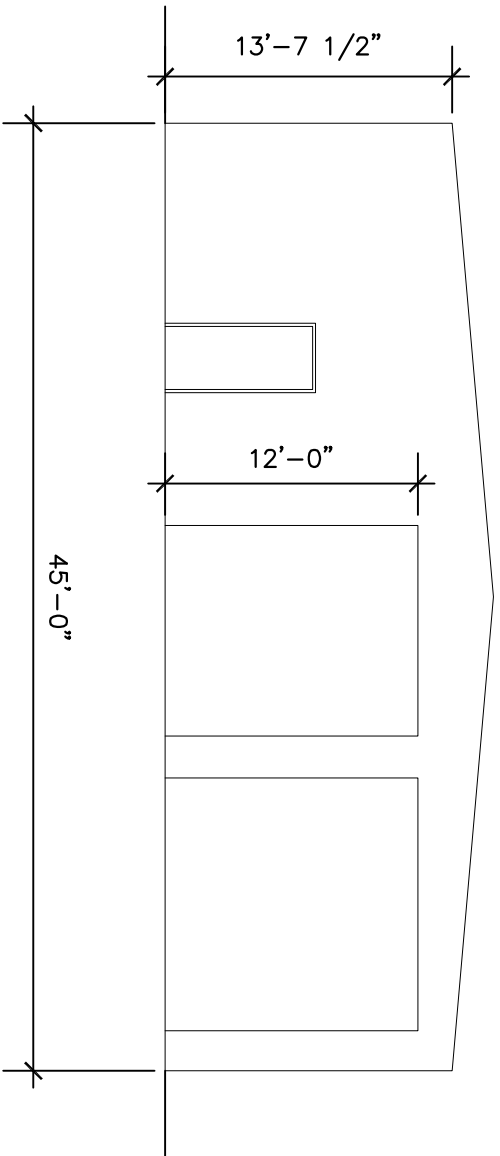

FRONT ELEVATION

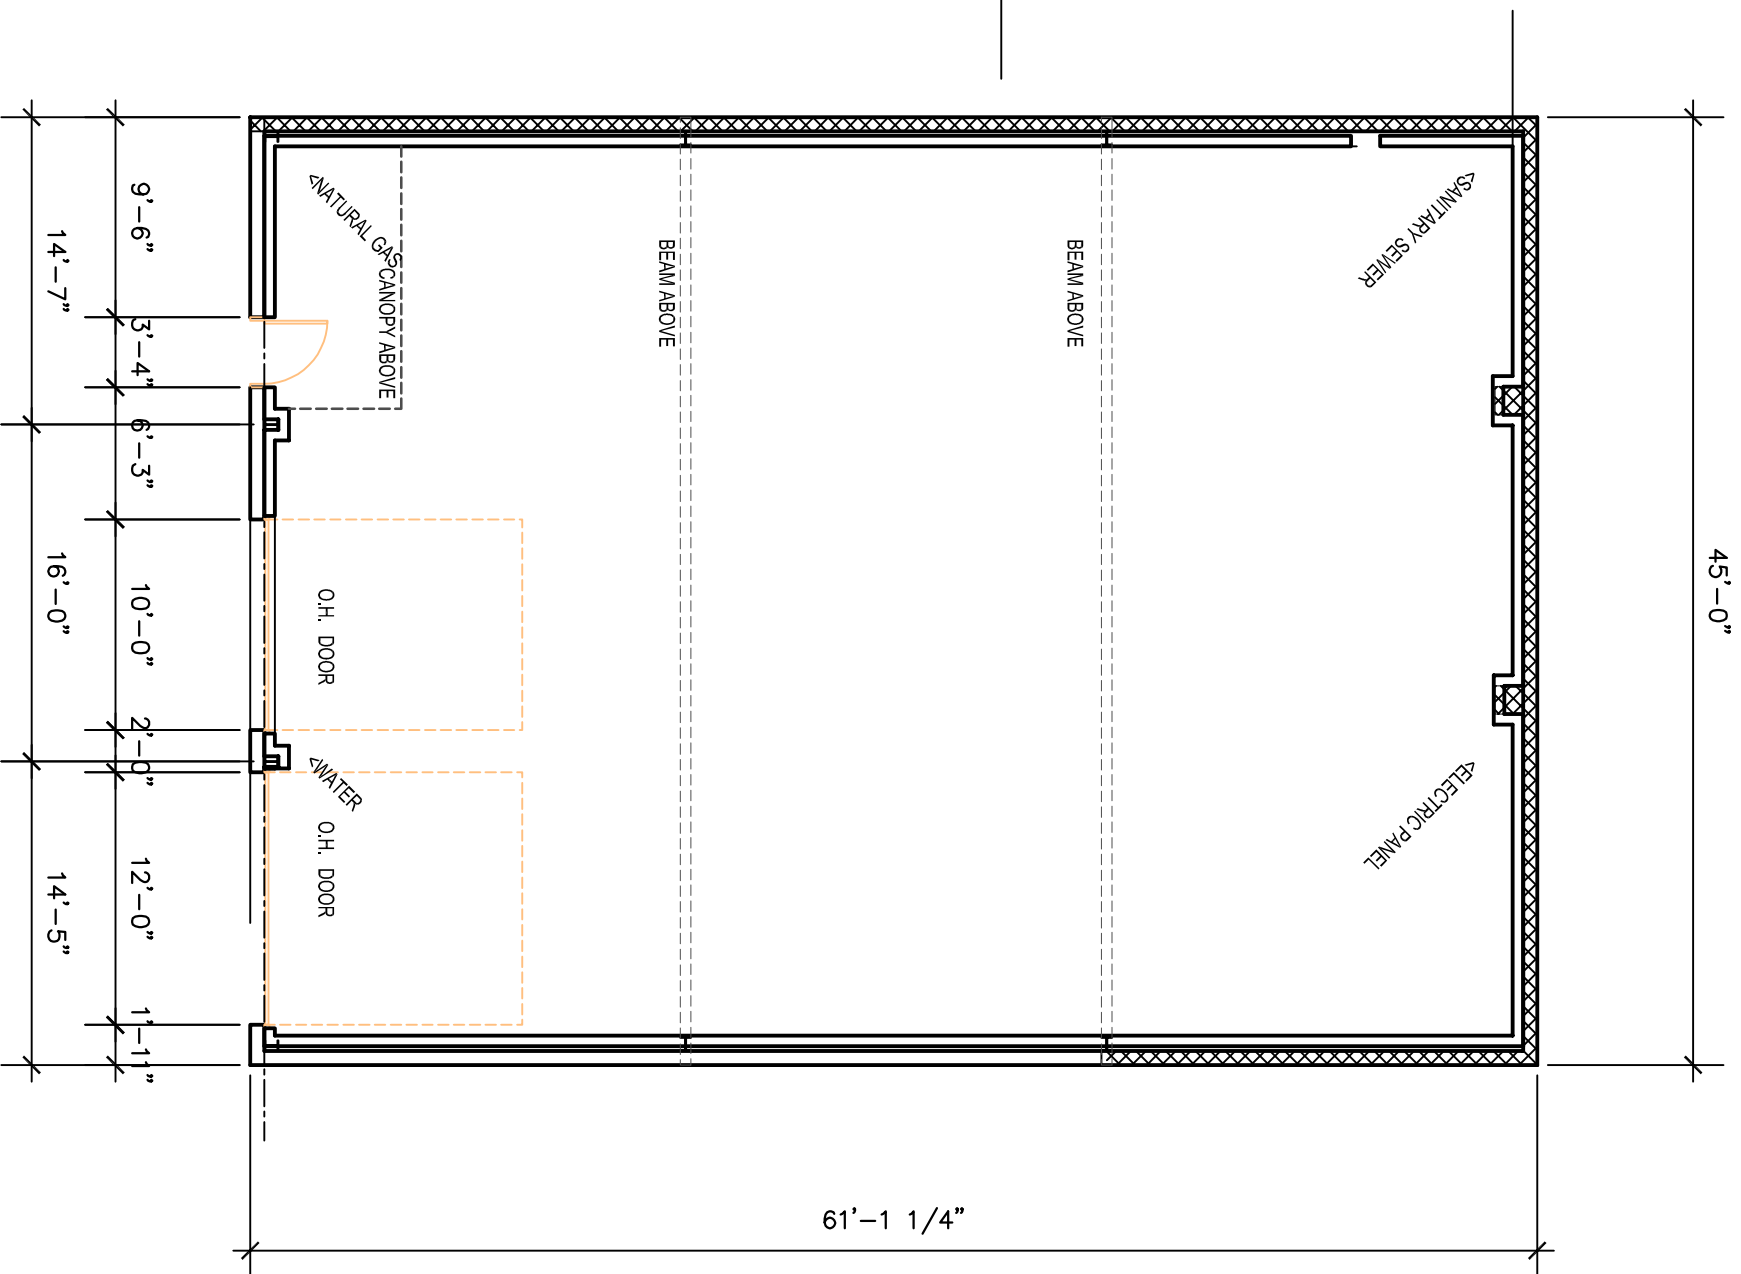

FLOOR PLAN