






PARTITION LEGEND:

-  EXISTING PARTITION TO REMAIN
-  NEW BLDG. STD. PARTITION, FLOOR TO FINISHED CEILING
-  NEW BLDG. STD. GLAZING
-  N.I.C.

KEY PLAN: N.T.S.

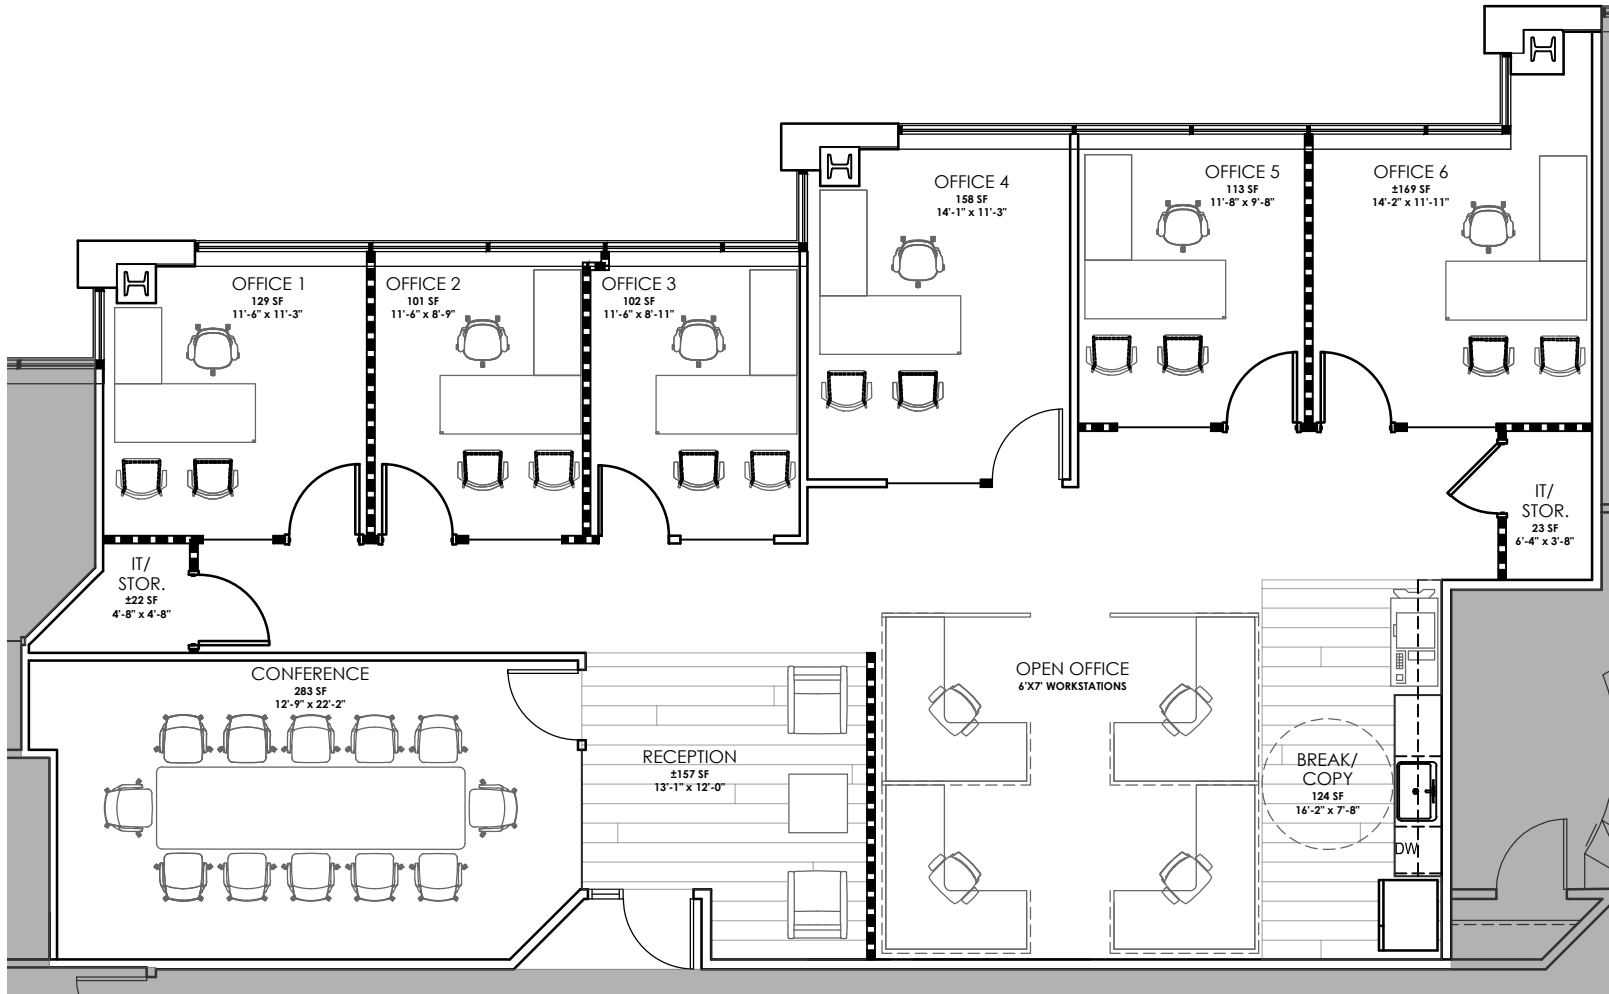

1

SOFTLINE PLAN

SCALE: N.T.S.



NOT FOR CONSTRUCTION



ORCHARD POINTE
8480 ORCHARD RD.
GREENWOOD VILLAGE, CO 80111

LEVEL# 3
SPEC SUITE
3600 | 2,385 RSF

999 18th St Suite 1430-S
Denver, CO 80202
www.waringoffice.com

DRAWN BY: PD/BW

ISSUE DATE: 03.18.2025

SCALE: N.T.S.

SOFTLINE PLAN

1 OF 1