



OFFICE | ROUND ROCK | FOR LEASE

559 South IH 35 Frontage Road

Round Rock, Texas 78664



Aerial Views

OFFICE | ROUND ROCK | FOR LEASE

559 South Interstate 35 Frontage Road | Round Rock, TX 78664



Caitlin Morales
caitlin@donquick.com
512.814.1813

The material contained in this memorandum is based in part upon information furnished to Don Quick & Associates, Inc. by sources deemed to be reliable. The information is believed to be accurate in all material respects, but no representation or warranty, expressed or implied, as to list accuracy or completeness is made by any party. Nothing contained herein should be relied upon as a promise or representation as to the future. Recipients should conduct their own investigation and analysis of the information described herein.



PROPERTY DESCRIPTION

This 25,532 square foot building consists of three floors beautifully finished out with creative office space. Each suite has a double glass door entrance, ample natural light, high ceilings, and premium finishes. Each suite is designed to be a corner suite on each side of the building on each floor.

Furniture available in Suite 350, inquire for details.

SPACES	LEASE RATE	SPACE SIZE
Suite 210	\$27.00 - \$29.00/SF/Year + NNN	1,523 SF
Suite 350 - Sublease	Inquire for Details	2,254 SF


OFFICE | ROUND ROCK | FOR LEASE

559 South Interstate 35 Frontage Road | Round Rock, TX 78664



Caitlin Morales
caitlin@donquick.com
512.814.1813

The material contained in this memorandum is based in part upon information furnished to Don Quick & Associates, Inc. by sources deemed to be reliable. The information is believed to be accurate in all material respects, but no representation or warranty, expressed or implied, as to list accuracy or completeness is made by any party. Nothing contained herein should be relied upon as a promise or representation as to the future. Recipients should conduct their own investigation and analysis of the information described herein.

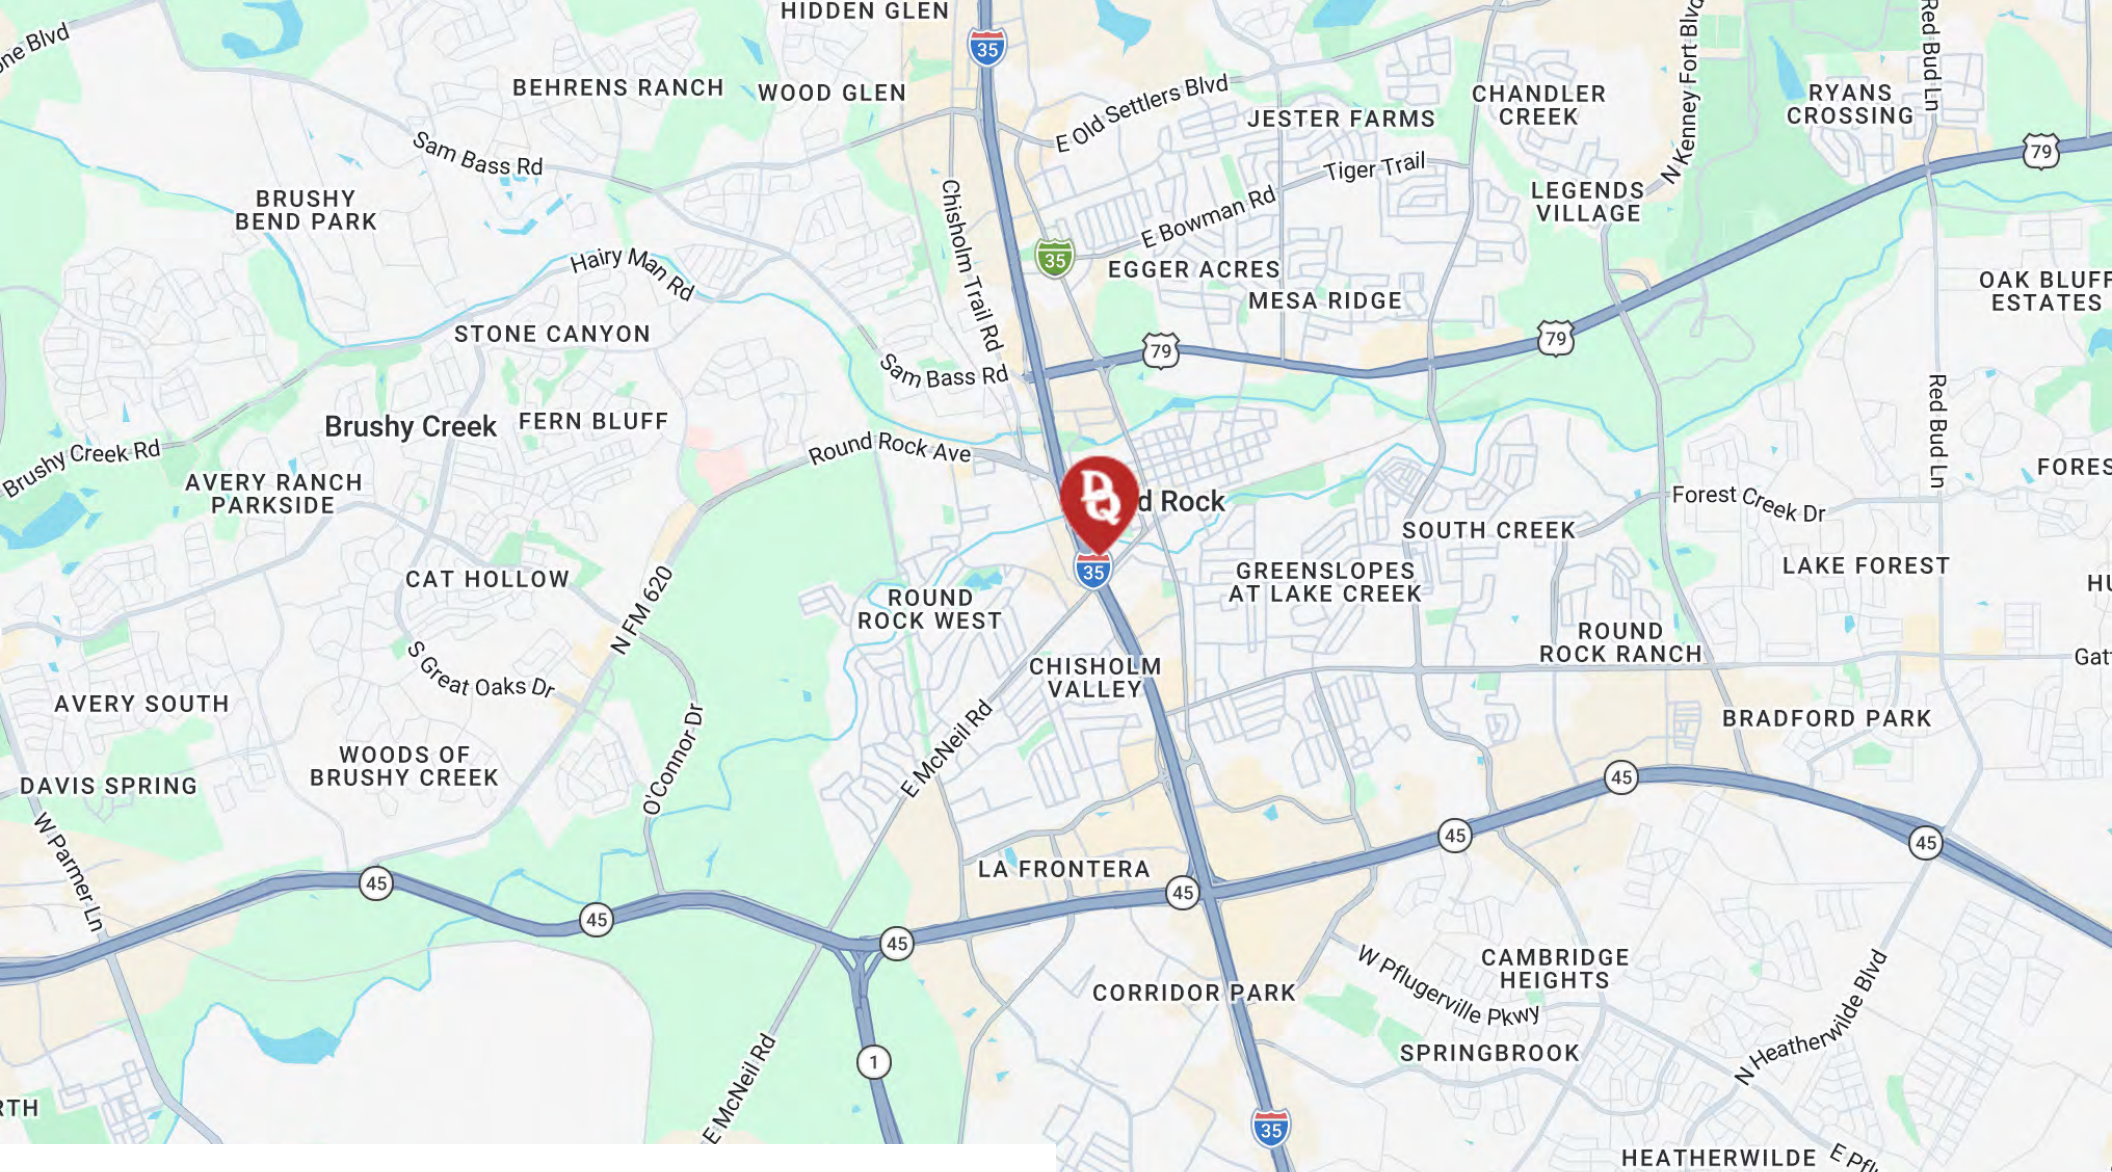

LOCATION OVERVIEW

Located on the northbound frontage of Interstate 35, just north of the McNeil Road intersection.

OFFICE | ROUND ROCK | FOR LEASE

559 South Interstate 35 Frontage Road | Round Rock, TX 78664




Caitlin Morales
caitlin@donquick.com
512.814.1813

The material contained in this memorandum is based in part upon information furnished to Don Quick & Associates, Inc. by sources deemed to be reliable. The information is believed to be accurate in all material respects, but no representation or warranty, expressed or implied, as to list accuracy or completeness is made by any party. Nothing contained herein should be relied upon as a promise or representation as to the future. Recipients should conduct their own investigation and analysis of the information described herein.

City Center I – Happy State Bank Building - 559 S I-35 Frontage Road,

Suite 210: Approximately 1,523 RSF

Space plan below is approximate and not to scale.

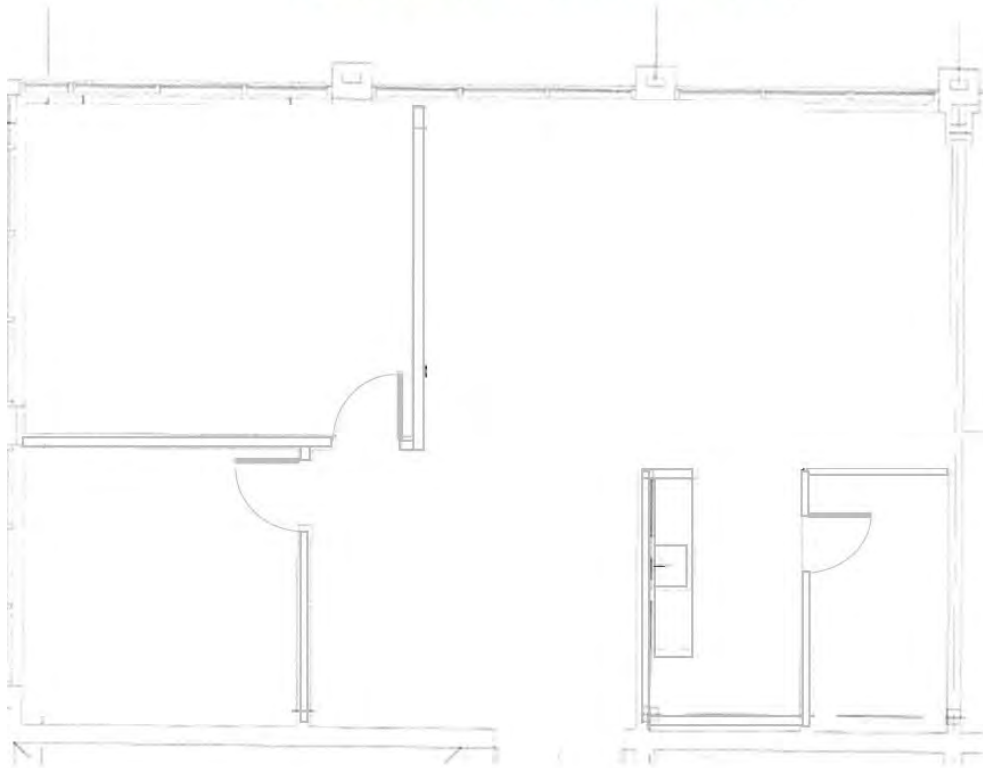

Suite 210




OFFICE | ROUND ROCK | FOR LEASE

559 South Interstate 35 Frontage Road | Round Rock, TX 78664



Caitlin Morales
caitlin@donquick.com
512.814.1813

The material contained in this memorandum is based in part upon information furnished to Don Quick & Associates, Inc. by sources deemed to be reliable. The information is believed to be accurate in all material respects, but no representation or warranty, expressed or implied, as to list accuracy or completeness is made by any party. Nothing contained herein should be relied upon as a promise or representation as to the future. Recipients should conduct their own investigation and analysis of the information described herein.

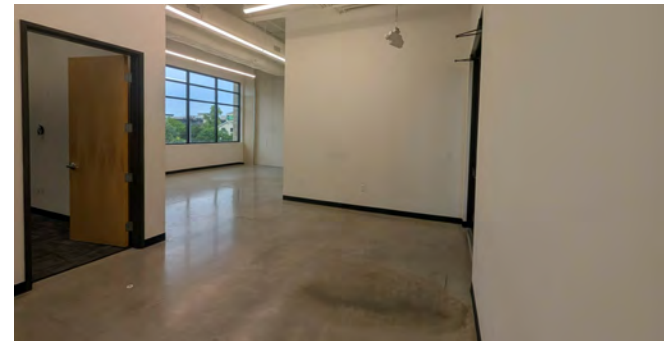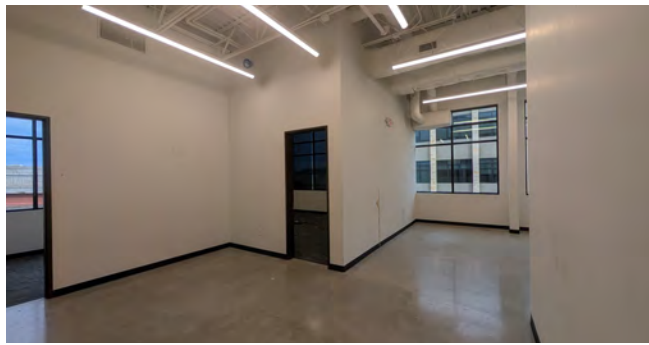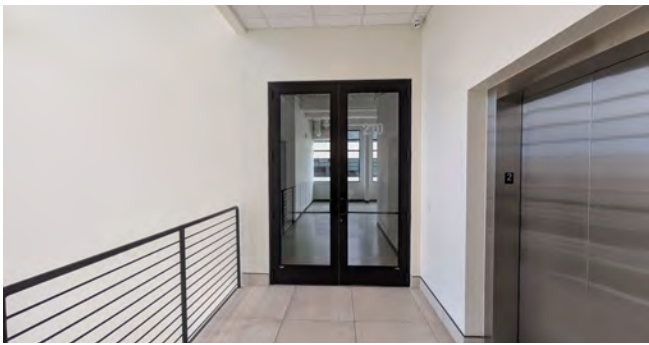

OFFICE | ROUND ROCK | FOR LEASE

Suite 210

559 South Interstate 35 Frontage Road | Round Rock, TX 78664




Caitlin Morales
caitlin@donquick.com
512.814.1813

The material contained in this memorandum is based in part upon information furnished to Don Quick & Associates, Inc. by sources deemed to be reliable. The information is believed to be accurate in all material respects, but no representation or warranty, expressed or implied, as to list accuracy or completeness is made by any party. Nothing contained herein should be relied upon as a promise or representation as to the future. Recipients should conduct their own investigation and analysis of the information described herein.

City Center I – Happy State Bank Building – 559 S I-35 Frontage Road, Round Rock, TX

Suite 350: Approximately 2,254 SF

Space Plan below is approximate and not to scale.

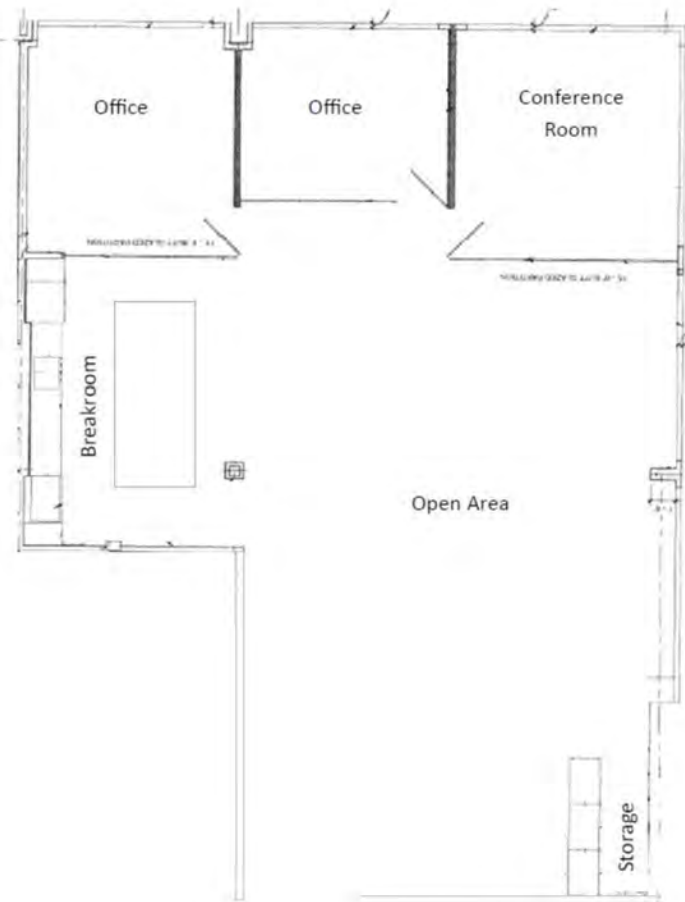

Suite 350 Sublease - Furniture Available



OFFICE | ROUND ROCK | FOR LEASE

559 South Interstate 35 Frontage Road | Round Rock, TX 78664



Caitlin Morales
caitlin@donquick.com
512.814.1813

The material contained in this memorandum is based in part upon information furnished to Don Quick & Associates, Inc. by sources deemed to be reliable. The information is believed to be accurate in all material respects, but no representation or warranty, expressed or implied, as to list accuracy or completeness is made by any party. Nothing contained herein should be relied upon as a promise or representation as to the future. Recipients should conduct their own investigation and analysis of the information described herein.

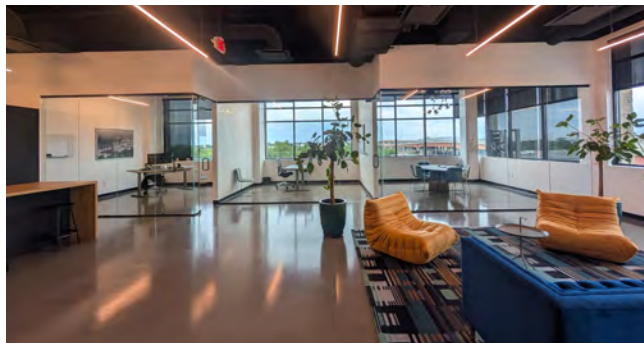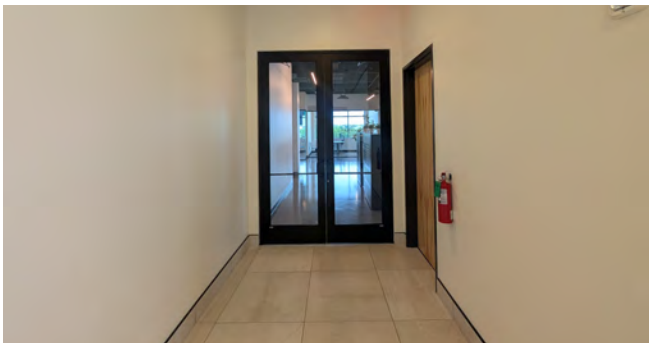

Suite 350 Sublease - Furniture Available

OFFICE | ROUND ROCK | FOR LEASE

559 South Interstate 35 Frontage Road | Round Rock, TX 78664



Caitlin Morales
caitlin@donquick.com
512.814.1813

The material contained in this memorandum is based in part upon information furnished to Don Quick & Associates, Inc. by sources deemed to be reliable. The information is believed to be accurate in all material respects, but no representation or warranty, expressed or implied, as to list accuracy or completeness is made by any party. Nothing contained herein should be relied upon as a promise or representation as to the future. Recipients should conduct their own investigation and analysis of the information described herein.

TYPES OF REAL ESTATE LICENSE HOLDERS:

- **A BROKER** is responsible for all brokerage activities, including acts performed by sales agents sponsored by the broker.
- **A SALES AGENT** must be sponsored by a broker and works with clients on behalf of the broker.

A BROKER'S MINIMUM DUTIES REQUIRED BY LAW (A client is the person or party that the broker represents):

- Put the interests of the client above all others, including the broker's own interests;
- Inform the client of any material information about the property or transaction received by the broker;
- Answer the client's questions and present any offer to or counter-offer from the client; and
- Treat all parties to a real estate transaction honestly and fairly.

WRITTEN AGREEMENTS ARE REQUIRED IN CERTAIN SITUATIONS: A license holder who performs brokerage activity for a prospective buyer of residential property must enter into a written agreement with the buyer before showing any residential property to the buyer or if no residential property will be shown, before presenting an offer on behalf of the buyer. This written agreement must contain specific information required by Texas law. For more information on these requirements, see section 1101.563 of the Texas Occupations Code. Even if a written agreement is not required, to avoid disputes, all agreements between you and a broker should be in writing and clearly establish: (i) the broker's duties and responsibilities to you and your obligations under the agreement; and (ii) the amount or rate of compensation the broker will receive and how this amount is determined.

A LICENSE HOLDER CAN REPRESENT A PARTY IN A REAL ESTATE TRANSACTION:

AS AGENT FOR OWNER (SELLER/LANDLORD): The broker becomes the property owner's agent through an agreement with the owner, usually in a written listing to sell or property management agreement. An owner's agent must perform the broker's minimum duties above and must inform the owner of any material information about the property or transaction known by the agent, including information disclosed to the agent or subagent by the buyer or buyer's agent. **An owner's agent fees are not set by law and are fully negotiable.**

AS AGENT FOR BUYER/TENANT: The broker becomes the buyer/tenant's agent by agreeing to represent the buyer, usually through a written representation agreement. A buyer's agent must perform the broker's minimum duties above and must inform the buyer of any material information about the property or transaction known by the agent, including information disclosed to the agent by the seller or seller's agent. **A buyer/tenant's agent fees are not set by law and are fully negotiable.**

AS AGENT FOR BOTH - INTERMEDIARY: To act as an intermediary between the parties the broker must first obtain the written agreement of each party to the transaction. The written agreement must state who will pay the broker and, in conspicuous bold or underlined print, set forth the broker's obligations as an intermediary. A broker who acts as an intermediary:

- Must treat all parties to the transaction impartially and fairly;
- May, with the parties' written consent, appoint a different license holder associated with the broker to each party (owner and buyer) to communicate with, provide opinions and advice to, and carry out the instructions of each party to the transaction.
- Must not, unless specifically authorized in writing to do so by the party, disclose:
 - that the owner will accept a price less than the written asking price;
 - that the buyer/tenant will pay a price greater than the price submitted in a written offer; and
 - any confidential information or any other information that a party specifically instructs the broker in writing not to disclose, unless required to do so by law.

A LICENSE HOLDER CAN SHOW PROPERTY TO A BUYER/TENANT WITHOUT REPRESENTING THE BUYER/TENANT IF:

- The broker has not agreed with the buyer/tenant, either orally or in writing, to represent the buyer/tenant;
- The broker is not otherwise acting as the buyer/tenant's agent at the time of showing the property;
- The broker does not provide the buyer/tenant opinions or advice regarding the property or real estate transactions generally; and
- The broker does not perform any other act of real estate brokerage for the buyer/tenant.

Before showing a residential property to an unrepresented prospective buyer, a license holder must enter into a written agreement that contains the information required by section 1101.563 of the Texas Occupations Code. The agreement may not be exclusive and must be limited to no more than 14 days.

LICENSE HOLDER CONTACT INFORMATION: This notice is being provided for information purposes. It does not create an obligation for you to use the broker's services. Please acknowledge receipt of this notice below and retain a copy for your records.

Don Quick & Associates, Inc.	347889	info@donquick.com	(512) 255-3000	
Licensed Broker/Broker Firm Name or Primary Assumed Business Name	License No.	Email	Phone	
Darren Quick	443913	darren@donquick.com	(512) 255-3000	
Designated Broker of Firm	License No.	Email	Phone	
Licensed Supervisor of Sales Agent/Associate	License No.	Email	Phone	
Caitlin Morales	681664	caitlin@donquick.com	(512) 814-1813	
Sales Agent/Associate's Name	License No.	Email	Phone	
Buyer Initials	Tenant Initials	Seller Initials	Landlord Initials	Date