

For Lease

672 sq. ft. Commercial/Office Space

641 S. LaGrange Road, Unit B, LaGrange, IL



- Lease Rate: \$1,120 per month
- Multi tenant commercial building
- Immediate availability
- Flexible lease terms
- Great LaGrange Road exposure
- Recently updated spaces
- C-3 Commercial Zoning

Demographics

	<u>1 mile</u>	<u>3 miles</u>	<u>5 miles</u>
2025 Households	5,463	37,515	105,699
2025 Population	15,299	101,884	286,422
Avg. HH Income	\$163,600	\$152,050	\$130,615
2026 Vehicles Per Day: 26,314			


CHOPP
 COMMERCIAL
 PROPERTIES

Exclusively Offered by:
Daniel Chopp
(708) 387-2640
dan@choppcommercial.com

All information herein is from sources deemed reliable but not guaranteed accurate.
 Subject to errors, omissions, and to change of price and terms, prior sale or lease, all without notice.

Floor Plan

641 S. LaGrange Road, LaGrange, IL

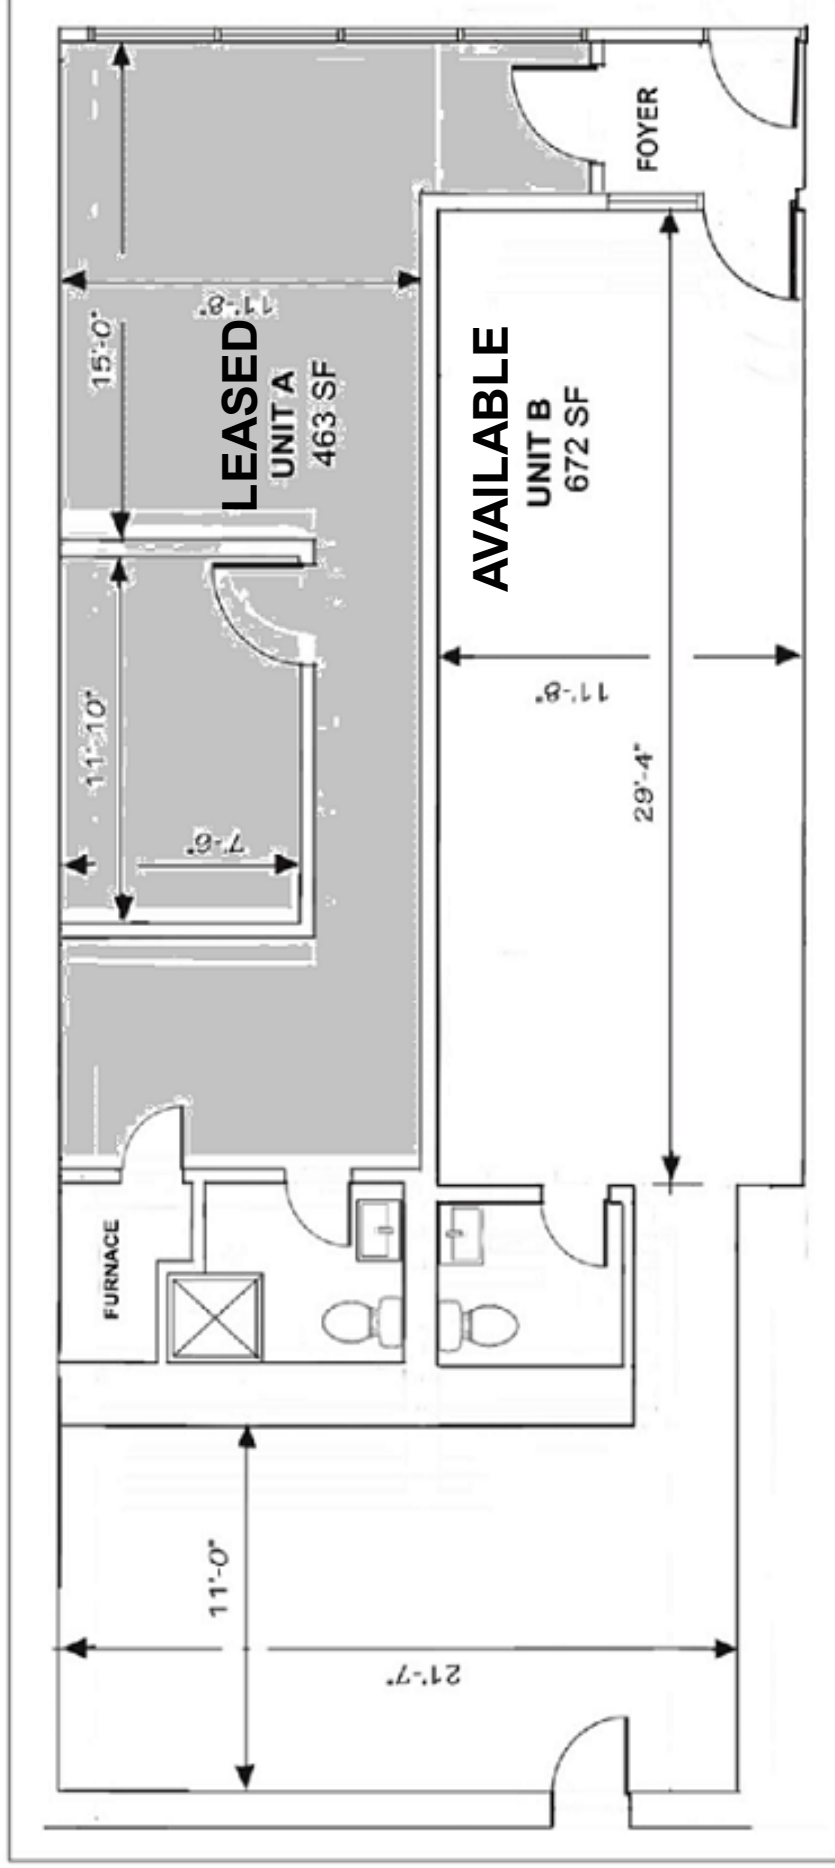


Exclusively Offered by:
Daniel Chopp
(708) 387-2640
dan@choppcommercial.com

NOTE: THIS DRAWING
NOT TO SCALE.

All information herein is from sources deemed reliable but not guaranteed accurate.
Subject to errors, omissions, and to change of price and terms, prior sale or lease, all without notice.

Interior Photos

641 S. LaGrange Road, Unit B, LaGrange, IL

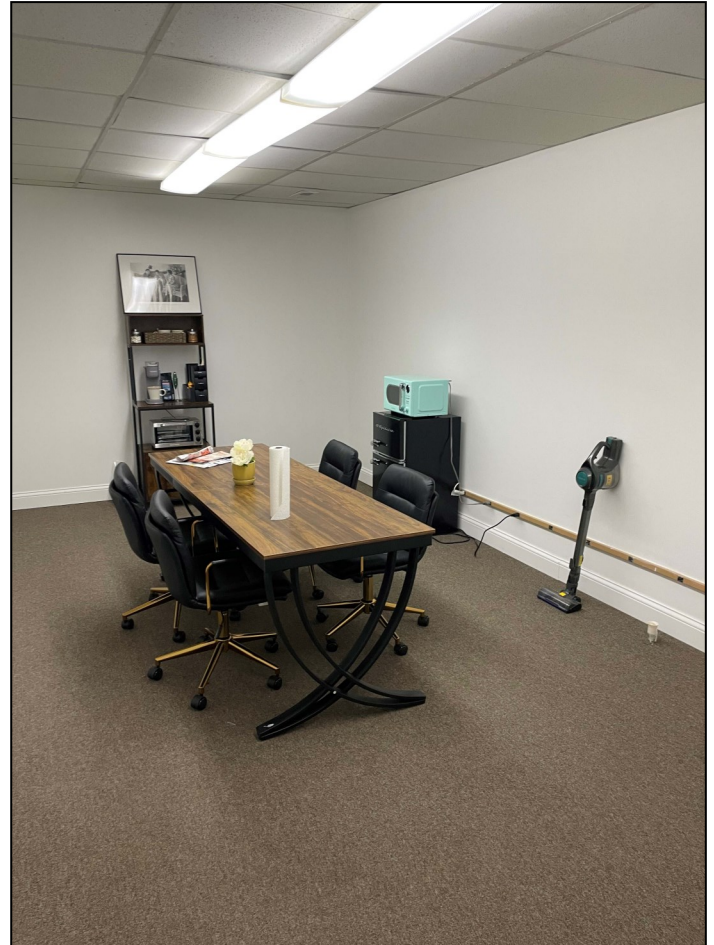

Exclusively Offered by:
Daniel Chopp
(708) 387-2640
dan@choppcommercial.com

All information herein is from sources deemed reliable but not guaranteed accurate.
Subject to errors, omissions, and to change of price and terms, prior sale or lease, all without notice.

Interior Photos

641 S. LaGrange Road, Unit B, LaGrange, IL



Exclusively Offered by:
Daniel Chopp
(708) 387-2640
dan@choppcommercial.com

All information herein is from sources deemed reliable but not guaranteed accurate.
Subject to errors, omissions, and to change of price and terms, prior sale or lease, all without notice.