


SECOND
FLOOR PLAN

GROUND FLOOR PLAN @ 1/8" = 1'-0"

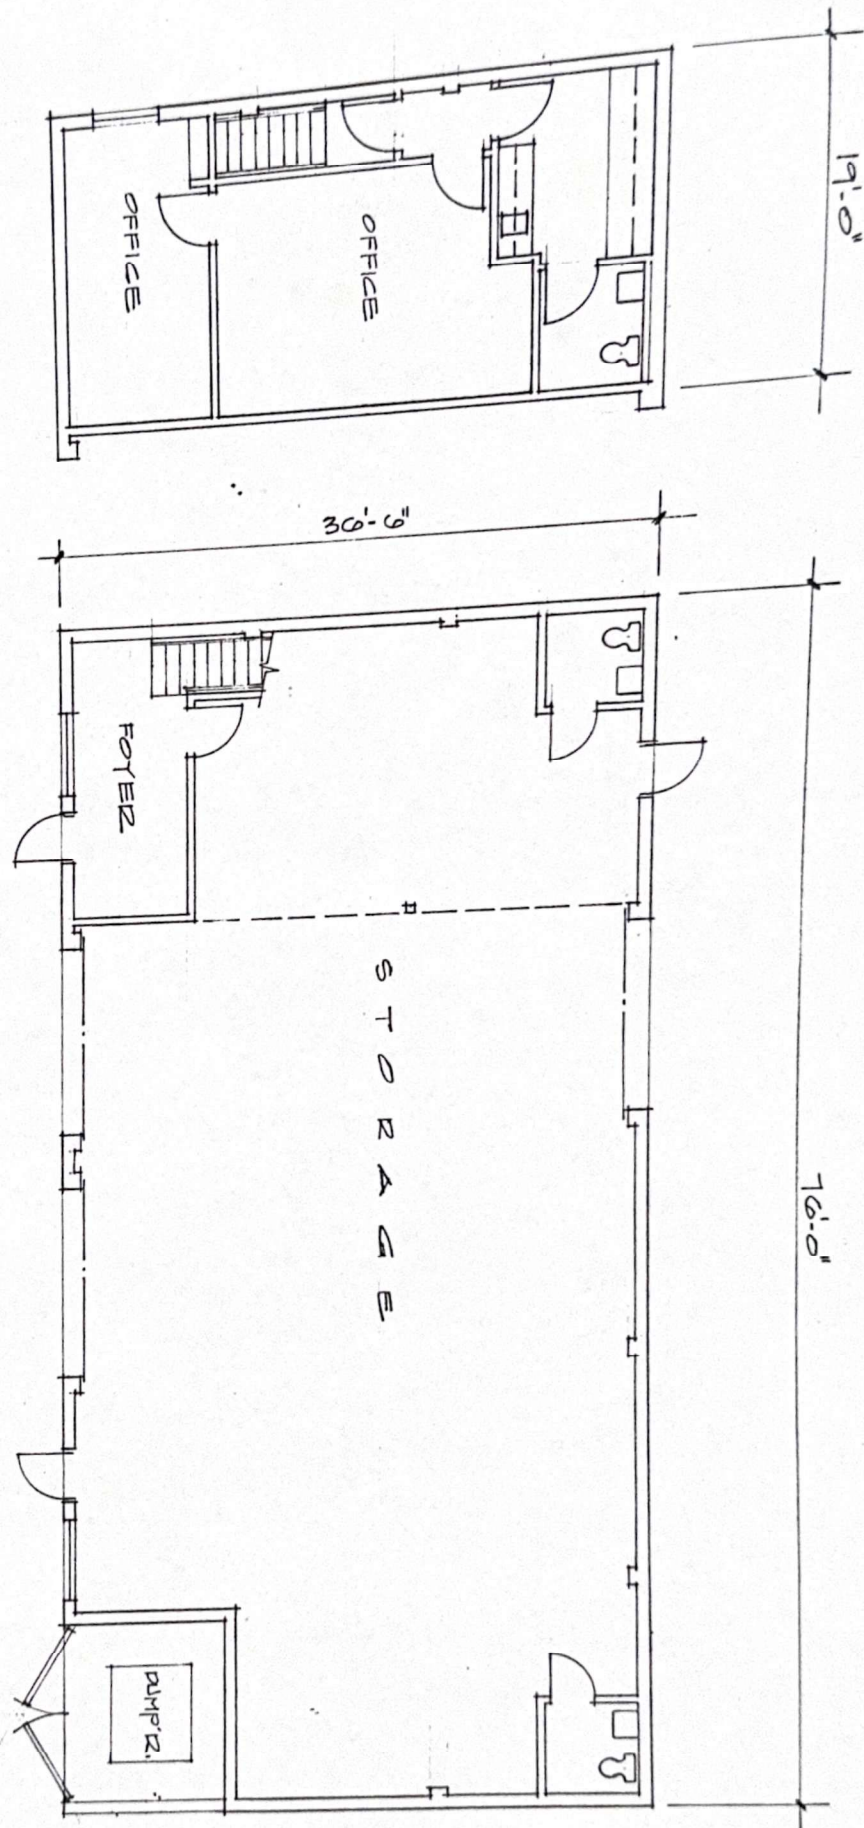

11-1-00

#120-00

TORO COMPLEX

1150 N.W. 54TH STREET
FORT LAUDERDALE

E. ROBERT CULLINEY A.I.A.
ARCHITECT
1881 N.E. 28 STREET SUITE 212
FORT LAUDERDALE, FL 33305 (954) 581-3700
AR-4325