


SITE DATA

SITE AREA	1.799 ACRES	
BUILDING GROSS AREA	11,120 SF	
PARKING USE	SF	SPACES
RETAIL (1/300SF)	11,120	38
PROVIDED PARKING	71	
PARKING RATIO	1 SPACE/156 SF	

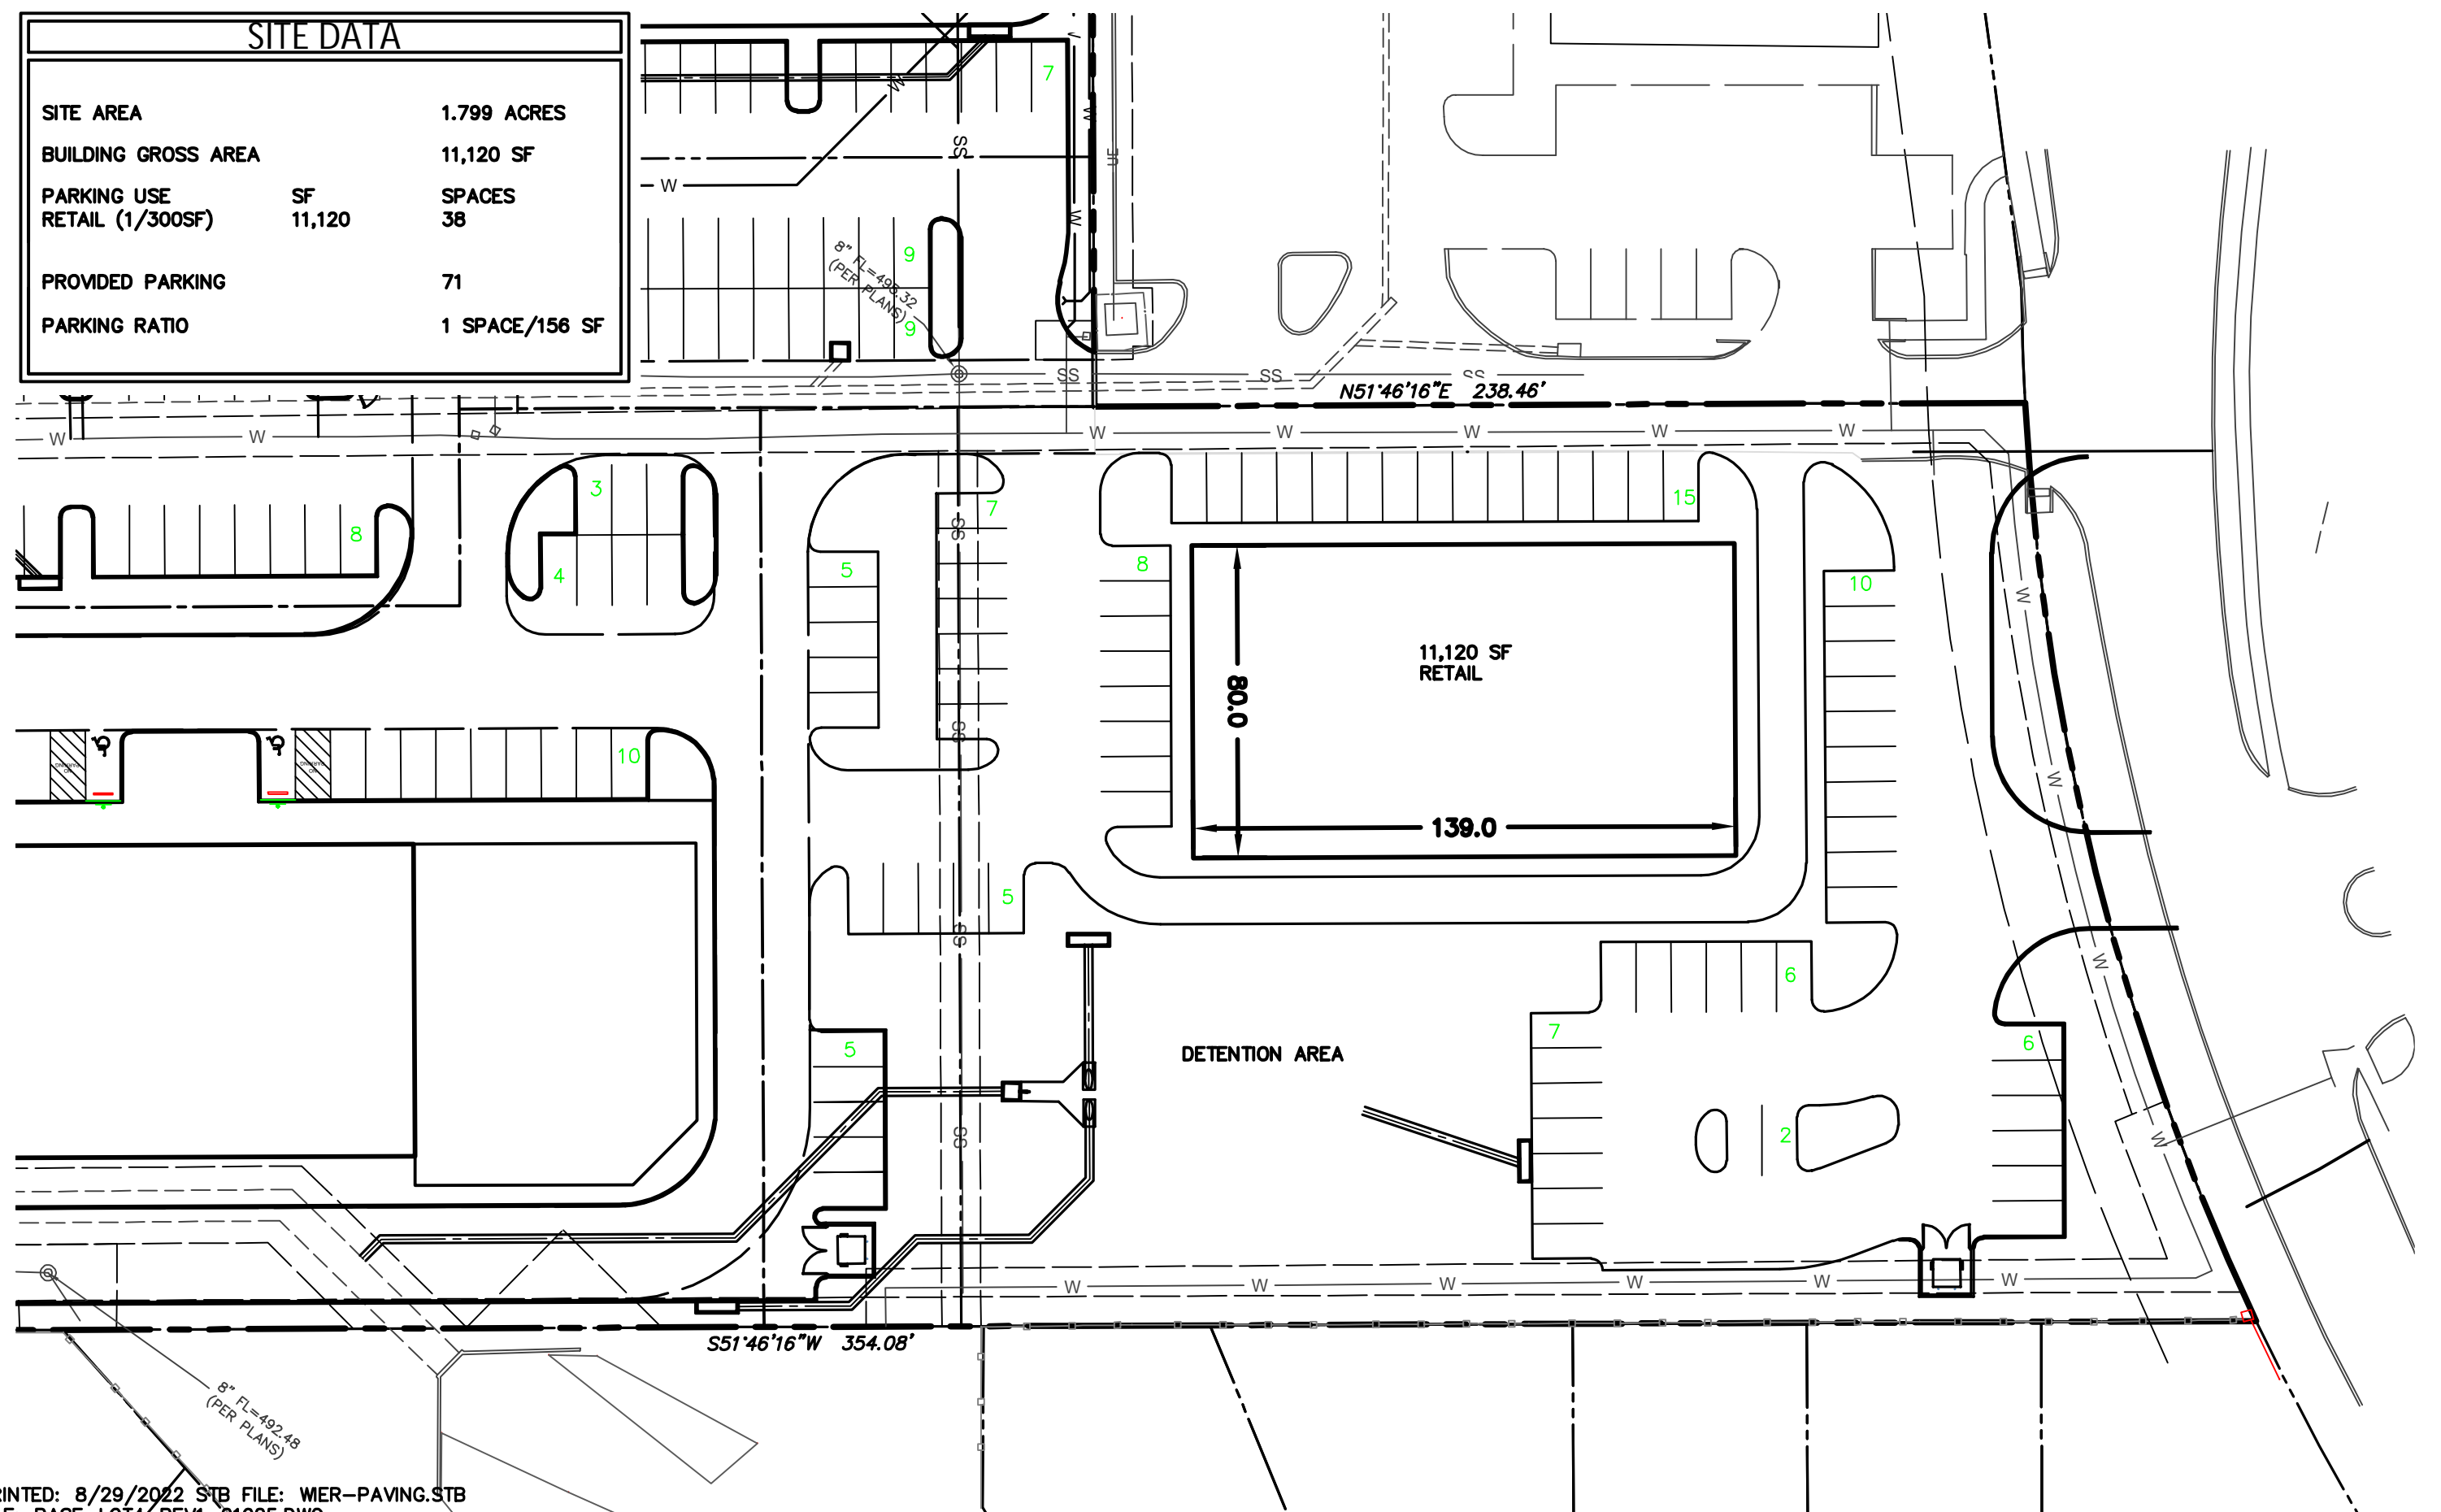

PRINTED: 8/29/2022 STB FILE: WER-PAVING.STB
 FILE: BASE-LOT4-REV1-21025.DWG
 LAST SAVED: 8/29/2022 2:54 PM SAVED BY: JHFEN
 JHF. NO. 20001

CONCEPTUAL SITE PLAN