



Keegan & Coppin
COMPANY, INC.

2351 MENDOCINO AVE.



Go beyond broker.

SALE / LEASE

**2351 MENDOCINO AVENUE
SANTA ROSA, CA**

**COMMERCIAL/OFFICE BUILDING
OWNER/USER OPPORTUNITY**

PRESENTED BY:

KEVIN DORAN, PARTNER
LIC # 01704987 (707) 528-1400, EXT. 270
KDORAN@KEEGANCOPPIN.COM

SHAWN JOHNSON, MANAGING PARTNER/SIOR
LIC # 00835502 (707) 528-1400, EXT. 238
SJOHNSON@KEEGANCOPPIN.COM



EXECUTIVE SUMMARY



2351 MENDOCINO AVENUE
SANTA ROSA, CA

COMMERCIAL/OFFICE BUILDING
OWNER/USER OPPORTUNITY
FOR SALE/LEASE

2351 Mendocino Ave. is a uniquely designed two-story office building for sale approximately 10,077+/- sqft building on a 23,255+/- square foot lot.

The building is two-story wood frame construction with wood shingle siding and each with elevator. Nicely landscaped with abundant on-site parking. Surrounded by mature trees.



**REDUCED PRICE
OFFERING**

Price **\$1,763,475/\$175 PSF**

LEASE TERMS

See Listing Agent

PRESENTED BY:

**KEVIN DORAN, PARTNER
KEEGAN & COPPIN CO., INC.
LIC # 01704987 (707) 528-1400, EXT 270
KDORAN@KEEGANCOPPIN.COM**

**SHAWN JOHNSON, MANAGING PARTNER/SIOR
KEEGAN & COPPIN CO., INC.
LIC # 00835502 (707) 528-1400, EXT. 238
SJOHNSON@KEEGANCOPPIN.COM**

Keegan & Coppin Company, Inc.
The above information, while not guaranteed, has been secured from sources we believe to be reliable. Submitted subject to error, change or withdrawal. An interested party should verify the status of the property and the information herein.



PROPERTY DESCRIPTION



2351 MENDOCINO AVENUE
SANTA ROSA, CA

COMMERCIAL/OFFICE BUILDING
OWNER/USER OPPORTUNITY
FOR SALE/LEASE



BUILDING SIZE

10,077+/- square foot building on a 23,255+/- square foot lot.

YEARS BUILT

1987

APN

180-230-016

ZONING

PD (Planned Development): A special purpose district. The neighboring properties are zoned office commercial and general commercial.

PARKING

Approximately 74 parking spaces total.

STORIES

Two (2)

CONSTRUCTION

Exterior wood frame construction with wood shingle siding. Lots of windows throughout.

FIRE SPRINKLERS

Sprinklered Throughout

PRESENTED BY:

KEVIN DORAN, PARTNER
KEEGAN & COPPIN CO., INC.
LIC # 01704987 (707) 528-1400, EXT 270
KDORAN@KEEGANCOPPIN.COM

SHAWN JOHNSON, MANAGING PARTNER/SIOR
KEEGAN & COPPIN CO., INC.
LIC # 00835502 (707) 528-1400, EXT. 238
SJOHNSON@KEEGANCOPPIN.COM

Keegan & Coppin Company, Inc.
The above information, while not guaranteed, has been secured from sources we believe to be reliable. Submitted subject to error, change or withdrawal. An interested party should verify the status of the property and the information herein.



FLOOR PLAN 2351 MENDOCINO AVE





2351 MENDOCINO AVENUE
SANTA ROSA, CA

COMMERCIAL/OFFICE BUILDING
OWNER/USER OPPORTUNITY
FOR SALE/LEASE

Approximately
10,077 S.F. Building

Approximately
5,039 S.F. per
Floor

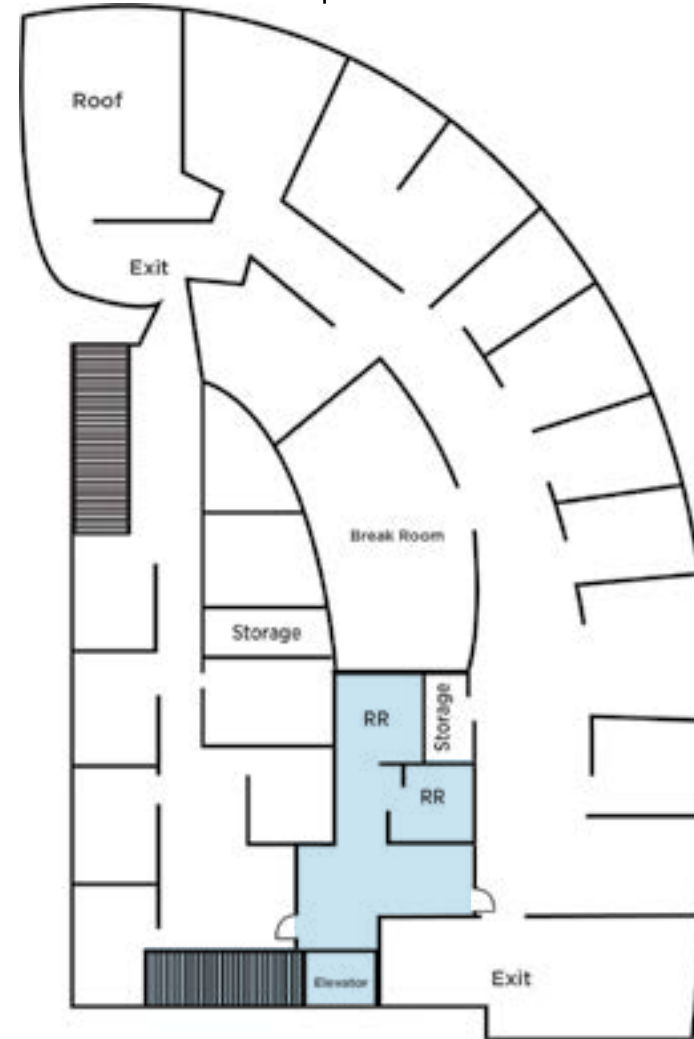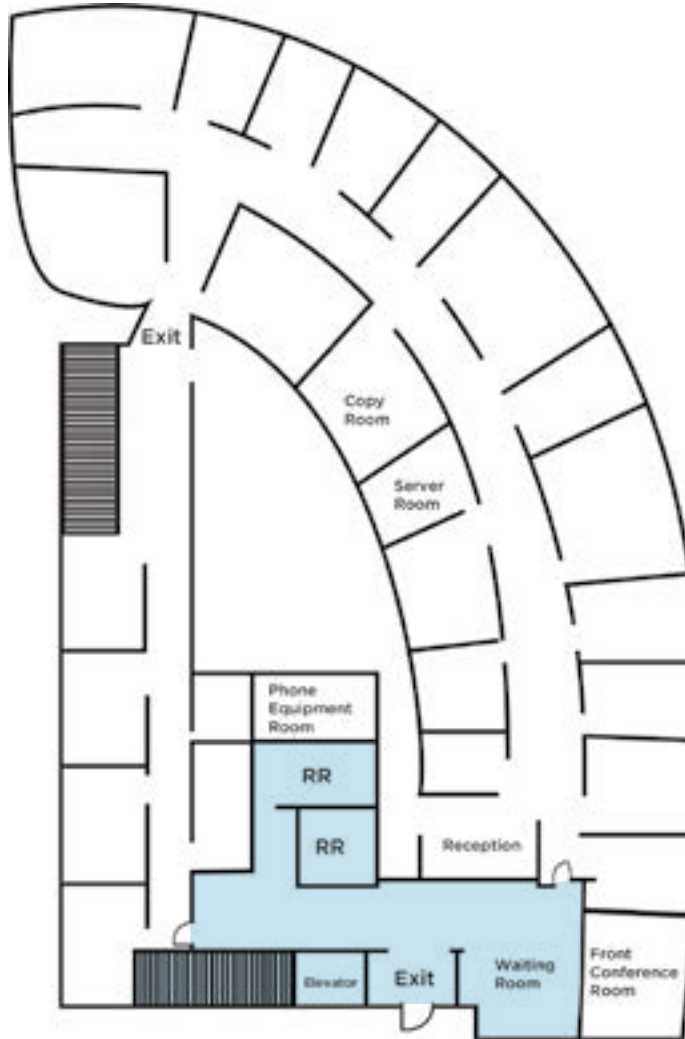

■ COMMON AREA

*Not to Scale

First Floor

Second Floor

PRESENTED BY:

**KEVIN DORAN, PARTNER
KEEGAN & COPPIN CO., INC.
LIC # 01704987 (707) 528-1400, EXT 270
KDORAN@KEEGANCOPPIN.COM**

**SHAWN JOHNSON, MANAGING PARTNER/SIOR
KEEGAN & COPPIN CO., INC.
LIC # 00835502 (707) 528-1400, EXT. 238
SJOHNSON@KEEGANCOPPIN.COM**

Keegan & Coppin Company, Inc.
The above information, while not guaranteed, has been secured from sources we believe to be reliable. Submitted subject to error, change or withdrawal. An interested party should verify the status of the property and the information herein.




LOCATION DESCRIPTION



2351 MENDOCINO AVENUE
SANTA ROSA, CA

COMMERCIAL/OFFICE BUILDING
OWNER/USER OPPORTUNITY
FOR SALE/LEASE

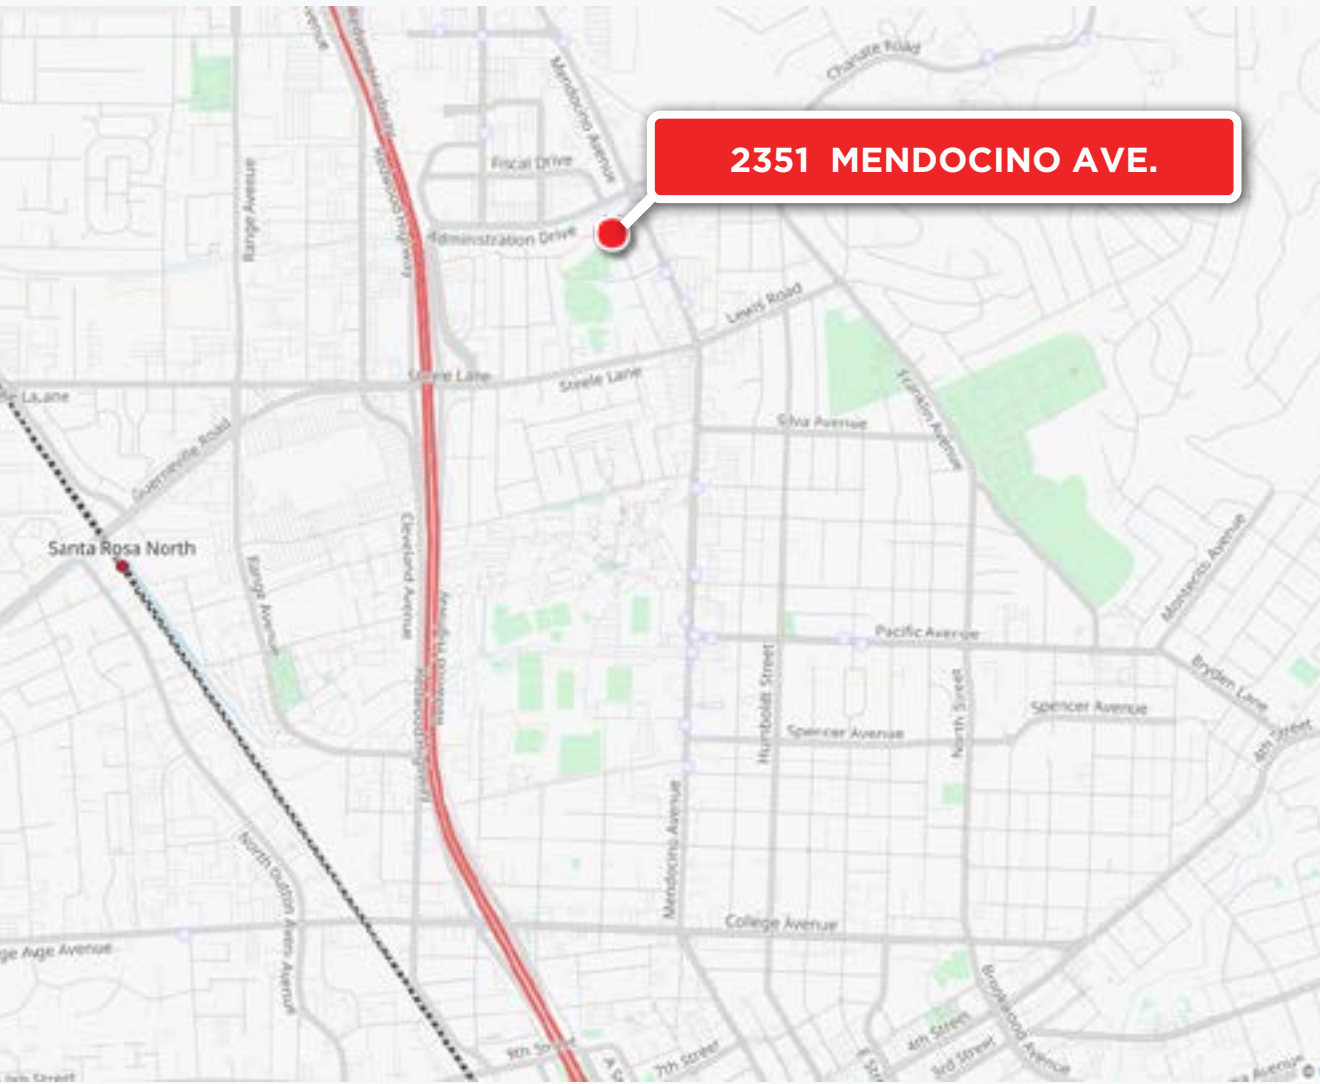

DESCRIPTION OF AREA

The location offers high identity with monument signage on Mendocino Avenue.

Strategically Located on a main thoroughfare (north/south) in Santa Rosa.

Located less than 1 mile from Highway 101 off ramp, near the Sonoma County government offices and courthouses is 1/2 mile away and Kaiser Permanente medical offices and hospitals are 1 mile away. Both are major economic drivers in the County of Sonoma. Across the street from the Safeway anchored Mendocino marketplace shopping center.

PRESENTED BY:

**KEVIN DORAN, PARTNER
KEEGAN & COPPIN CO., INC.
LIC # 01704987 (707) 528-1400, EXT 270
KDORAN@KEEGANCOPPIN.COM**

**SHAWN JOHNSON, MANAGING PARTNER/SIOR
KEEGAN & COPPIN CO., INC.
LIC # 00835502 (707) 528-1400, EXT. 238
SJOHNSON@KEEGANCOPPIN.COM**

Keegan & Coppin Company, Inc.
The above information, while not guaranteed, has been secured from sources we believe to be reliable. Submitted subject to error, change or withdrawal. An interested party should verify the status of the property and the information herein.



PARCEL MAP 2351 MENDOCINO AVE



2351 MENDOCINO AVENUE
SANTA ROSA, CA

COMMERCIAL/OFFICE BUILDING
OWNER/USER OPPORTUNITY
FOR SALE/LEASE



PRESENTED BY:

**KEVIN DORAN, PARTNER
KEEGAN & COPPIN CO., INC.
LIC # 01704987 (707) 528-1400, EXT 270
KDORAN@KEEGANCOPPIN.COM**

**SHAWN JOHNSON, MANAGING PARTNER/SIOR
KEEGAN & COPPIN CO., INC.
LIC # 00835502 (707) 528-1400, EXT. 238
SJOHNSON@KEEGANCOPPIN.COM**

Keegan & Coppin Company, Inc.
The above information, while not guaranteed, has been secured from sources we believe to be reliable. Submitted subject to error, change or withdrawal. An interested party should verify the status of the property and the information herein.



PROPERTY PHOTOS



2351 MENDOCINO AVENUE
SANTA ROSA, CA

COMMERCIAL/OFFICE BUILDING
OWNER/USER OPPORTUNITY
FOR SALE/LEASE



2351 MENDOCINO AVENUE



2351 MENDOCINO AVENUE



2351 MENDOCINO AVENUE

PRESENTED BY:

**KEVIN DORAN, PARTNER
KEEGAN & COPPIN CO., INC.
LIC # 01704987 (707) 528-1400, EXT 270
KDORAN@KEEGANCOPPIN.COM**

**SHAWN JOHNSON, MANAGING PARTNER/SIOR
KEEGAN & COPPIN CO., INC.
LIC # 00835502 (707) 528-1400, EXT. 238
SJOHNSON@KEEGANCOPPIN.COM**

Keegan & Coppin Company, Inc.
The above information, while not guaranteed, has been secured from sources we believe to be reliable. Submitted subject to error, change or withdrawal. An interested party should verify the status of the property and the information herein.



PROPERTY PHOTOS



2351 MENDOCINO AVENUE
SANTA ROSA, CA

COMMERCIAL/OFFICE BUILDING
OWNER/USER OPPORTUNITY
FOR SALE/LEASE



2351 MENDOCINO AVENUE



2351 MENDOCINO AVENUE



2351 MENDOCINO AVENUE



2351 MENDOCINO AVENUE

PRESENTED BY:

**KEVIN DORAN, PARTNER
KEEGAN & COPPIN CO., INC.
LIC # 01704987 (707) 528-1400, EXT 270
KDORAN@KEEGANCOPPIN.COM**

**SHAWN JOHNSON, MANAGING PARTNER/SIOR
KEEGAN & COPPIN CO., INC.
LIC # 00835502 (707) 528-1400, EXT. 238
SJOHNSON@KEEGANCOPPIN.COM**

Keegan & Coppin Company, Inc.
The above information, while not guaranteed, has been secured from sources we believe to be reliable. Submitted subject to error, change or withdrawal. An interested party should verify the status of the property and the information herein.



AERIAL PHOTOS



2351 MENDOCINO AVENUE
SANTA ROSA, CA

COMMERCIAL/OFFICE BUILDING
OWNER/USER OPPORTUNITY
FOR SALE/LEASE



PRESENTED BY:

**KEVIN DORAN, PARTNER
KEEGAN & COPPIN CO., INC.
LIC # 01704987 (707) 528-1400, EXT 270
KDORAN@KEEGANCOPPIN.COM**

**SHAWN JOHNSON, MANAGING PARTNER/SIOR
KEEGAN & COPPIN CO., INC.
LIC # 00835502 (707) 528-1400, EXT. 238
SJOHNSON@KEEGANCOPPIN.COM**

Keegan & Coppin Company, Inc.
The above information, while not guaranteed, has been secured from sources we believe to be reliable. Submitted subject to error, change or withdrawal. An interested party should verify the status of the property and the information herein.



AERIAL MAP



2351 MENDOCINO AVENUE
SANTA ROSA, CA

COMMERCIAL/OFFICE BUILDING
OWNER/USER OPPORTUNITY
FOR SALE/LEASE



PRESENTED BY:

KEVIN DORAN, PARTNER
KEEGAN & COPPIN CO., INC.
LIC # 01704987 (707) 528-1400, EXT 270
KDORAN@KEEGANCOPPIN.COM

SHAWN JOHNSON, MANAGING PARTNER/SIOR
KEEGAN & COPPIN CO., INC.
LIC # 00835502 (707) 528-1400, EXT. 238
SJOHNSON@KEEGANCOPPIN.COM

Keegan & Coppin Company, Inc.
The above information, while not guaranteed, has been secured from sources we believe to be reliable. Submitted subject to error, change or withdrawal. An interested party should verify the status of the property and the information herein. **10**




AERIAL MAP



2351 MENDOCINO AVENUE
SANTA ROSA, CA

COMMERCIAL/OFFICE BUILDING
OWNER/USER OPPORTUNITY
FOR SALE/LEASE

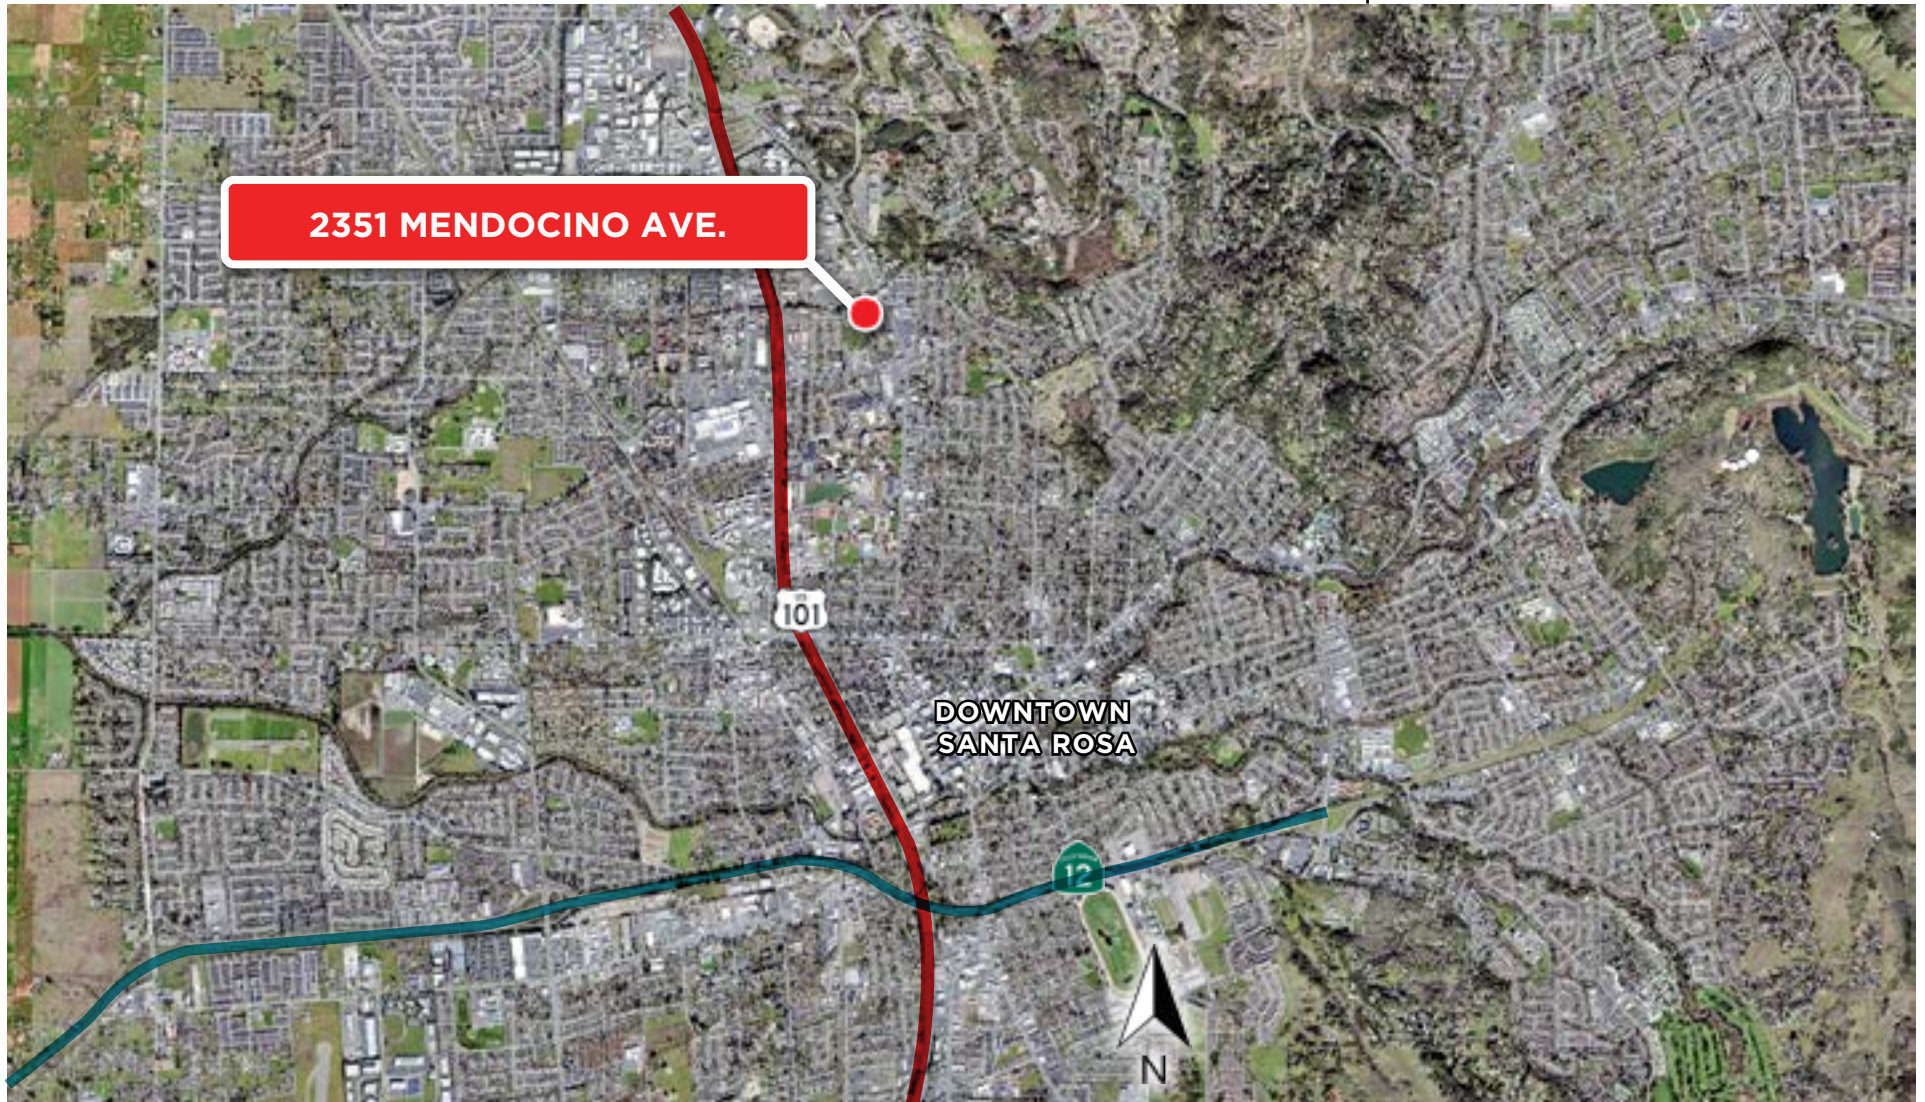

PRESENTED BY:

**KEVIN DORAN, PARTNER
KEEGAN & COPPIN CO., INC.
LIC # 01704987 (707) 528-1400, EXT 270
KDORAN@KEEGANCOPPIN.COM**

**SHAWN JOHNSON, MANAGING PARTNER/SIOR
KEEGAN & COPPIN CO., INC.
LIC # 00835502 (707) 528-1400, EXT. 238
SJOHNSON@KEEGANCOPPIN.COM**

Keegan & Coppin Company, Inc.
The above information, while not guaranteed, has been secured from sources we believe to be reliable. Submitted subject to error, change or withdrawal. An interested party should verify the status of the property and the information herein.



MARKET SUMMARY



2351 MENDOCINO AVENUE
SANTA ROSA, CA

COMMERCIAL/OFFICE BUILDING OWNER/USER OPPORTUNITY FOR SALE/LEASE



SANTA ROSA SUMMARY

Santa Rosa, California is the county seat of Sonoma County. It is the largest city in the North Bay Area and all of California's Wine Country. The city of Santa Rosa is the North Bay's premier location and as a business and service hub, Santa Rosa is the economic engine that drives the region.

As the largest city between Portland and San Francisco, Santa Rosa serves a four county region as the hub for technology and entrepreneurial businesses, retail, banking and employment. Santa Rosa has a dynamic and well-balanced economy, anchored by strengths in tourism, high-tech manufacturing and retail. Residents enjoy a superb quality of life while employers benefit from a skilled workforce. Santa Rosans have a deep appreciation for the arts, education, conscientious business development and quality living.

The city of Santa Rosa offers a one-stop permitting process, easy access to Economic Development program staff and Community Development staff, collaborative partnerships with key business players; from our local chambers of commerce, the higher education institutes, brokers, benchmark industries, and community organizations to a global venture community, just to name a few.

The city of Santa Rosa is conveniently located just 55 miles north of San Francisco via the Golden Gate Bridge. Santa Rosa is a main shopping hub for the

surrounding neighborhoods near and along the 101 corridor, such as Petaluma, Rohnert Park, Windsor, Sonoma, Healdsburg, and Sebastopol. Santa Rosa has several prominent shopping districts, including Downtown, Santa Rosa Avenue, and Montgomery Village, offering a variety of general retail, boutique shops, dining, and entertainment. There are two regional shopping malls, Coddington Mall and Santa Rosa Plaza.

Home to approx. 500,000 people, Sonoma County is a prime location for tourism as well as residence. Just a short drive from the San Francisco Bay Area, there are nine incorporated cities in the county, in addition to seventeen unincorporated areas. The city of Santa Rosa is the most populous area, home to approximately one-third of the county's population and was recently named as one of the nation's "most livable communities" by Partners for Livable Communities.

Sonoma County's unemployment rate is one of the lowest in California and the county continues to show long-term job growth in the health care, hospitality and business service sectors. For the leisure, hospitality, educational and health services, which includes trade schools, social workers and health care professionals, has seen employment growth improve on a year-over-year basis. And business and professional services jobs have increased from a year earlier. In addition, new housing continues to increase throughout the county, while job growth and taxable sales also continue to rise.

PRESENTED BY:

**KEVIN DORAN, PARTNER
KEEGAN & COPPIN CO., INC.
LIC # 01704987 (707) 528-1400, EXT 270
KDORAN@KEEGANCOPPIN.COM**

**SHAWN JOHNSON, MANAGING PARTNER/SIOR
KEEGAN & COPPIN CO., INC.
LIC # 00835502 (707) 528-1400, EXT. 238
SJOHNSON@KEEGANCOPPIN.COM**

Keegan & Coppin Company, Inc.
The above information, while not guaranteed, has been secured from sources we believe to be reliable. Submitted subject to error, change or withdrawal. An interested party should verify the status of the property and the information herein. **12**



ABOUT KEEGAN & COPPIN



2351 MENDOCINO AVENUE
SANTA ROSA, CA

COMMERCIAL/OFFICE BUILDING
OWNER/USER OPPORTUNITY
FOR SALE



Your partner in commercial real estate in the North Bay & beyond since 1976.

Keegan & Coppin has served our communities in the North Bay for well over 40 years. But our unmatched local experience is only part of what makes us the area's most trusted name in commercial real estate. At Keegan & Coppin, we bring together a range of services that go beyond traditional brokerage. That depth of knowledge and diverse skillset allows us to clarify and streamline all aspects of your transaction, giving you the confidence of knowing that we can help with anything that comes up through all phases of a project.

Keegan & Coppin Co., Inc.
1355 N Dutton Ave.
Santa Rosa, CA 95401
www.keegancoppin.com
(707) 528-1400

The above information, while not guaranteed, has been secured from sources we believe to be reliable. Submitted subject to error, change or withdrawal. An interested party should verify the status of the property and the information herein.

PRESENTED BY:

KEVIN DORAN, PARTNER
LIC # 01704987 (707) 528-1400, EXT. 270
KDORAN@KEEGANCOPPIN.COM

SHAWN JOHNSON, MANAGING PARTNER/SIOR
LIC # 00835502 (707) 528-1400, EXT. 238
SJOHNSON@KEEGANCOPPIN.COM



DISCLAIMER



2351 MENDOCINO AVENUE
SANTA ROSA, CA

COMMERCIAL/OFFICE BUILDING
OWNER/USER OPPORTUNITY
FOR SALE

DISCLAIMER

This property is being offered on an as-is basis. While the Broker believes the information in this brochure to be accurate, no warranty or representation is made as to its accuracy or completeness. Interested parties should conduct independent investigations and reach conclusions without reliance on materials contained in this brochure.

This property owner requests that you do not disturb the Tenants, as the property will only be shown in coordination with the Listing Agent.

This brochure is presented under the terms and conditions of the Confidentiality Agreement. As such, the material contained in this brochure is confidential and is provided solely for the purpose of considering the purchase of the property described herein. Offers should be presented to the agent for the property owner. Prospective buyers are encouraged to provide buyer's background, source of funds and any other information that would indicate their ability to complete the transaction smoothly.

Keegan & Coppin Co., Inc.
1355 N Dutton Ave.
Santa Rosa, CA 95401
www.keegancoppin.com
(707) 528-1400

The above information, while not guaranteed, has been secured from sources we believe to be reliable. Submitted subject to error, change or withdrawal. An interested party should verify the status of the property and the information herein.

PRESENTED BY:

KEVIN DORAN, PARTNER
LIC # 01704987 (707) 528-1400, EXT. 270
KDORAN@KEEGANCOPPIN.COM

SHAWN JOHNSON, MANAGING PARTNER/SIOR
LIC # 00835502 (707) 528-1400, EXT. 238
SJOHNSON@KEEGANCOPPIN.COM