



FOR SALE

Spiars Engineering Building

765 Custer Road, Plano, TX 75075



TONYA LABARBERA
469.323.2615
tonya@rockhillcre.com

DENTON BEAMS
469.744.6634
denton@rockhillcre.com

ROCKHILL
COMMERCIAL REAL ESTATE

WWW.ROCKHILLCRE.COM

PROPERTY SUMMARY

SPIARS ENGINEERING BUILDING

- Unique 11,462 square foot building opportunity situated on 1.265 acres
- Single-story standalone building with fully finished-out professional offices
- Building is LEEDS SILVER Certified by United States Green Building Council.
- Located in rapidly growing Collin County, where the population is projected to increase by 26%, the asset is ideally positioned to capitalize on sustained demographic and economic growth.
- With DFW ranked as the nation's #1 real estate market to watch, the property is ideally positioned to serve the growing communities of Plano, Richardson, Garland, Murphy, and Sachse.
- Sits minutes away from direct access to President George Bush Turnpike and Central Expressway

USE	PROFESSIONAL OFFICE
AVAILABLE SF	11,462 SF
PURCHASE PRICE	\$450/SF // \$5,157,900
BUILDING	LEED CERTIFIED BUILDING AND USGBC SILVER CERTIFICATION
CONDITION	FULLY FINISHED-OUT
SIGNAGE	BUILDING
YEAR BUILT	2009
PARKING	3:1,000 SF

The information contained herein was obtained from sources deemed reliable; however, Rockhill Commercial Real Estate LLC makes no guarantees, warranties, or representations as to the completeness or accuracy thereof; the presentation of this real estate information is subject to errors, omissions, change of price subject to prior sale or lease, or withdrawal without notice.



TONYA LABARBERA
469.323.2615
tonya@rockhillcre.com

DENTON BEAMS
469.744.6634
denton@rockhillcre.com


SPIARS ENGINEERING BUILDING
765 Custer Road
Plano, TX 75075

SPIARS ENGINEERING BUILDING
765 Custer Road
Plano, TX 75075



2

FLOOR PLANS

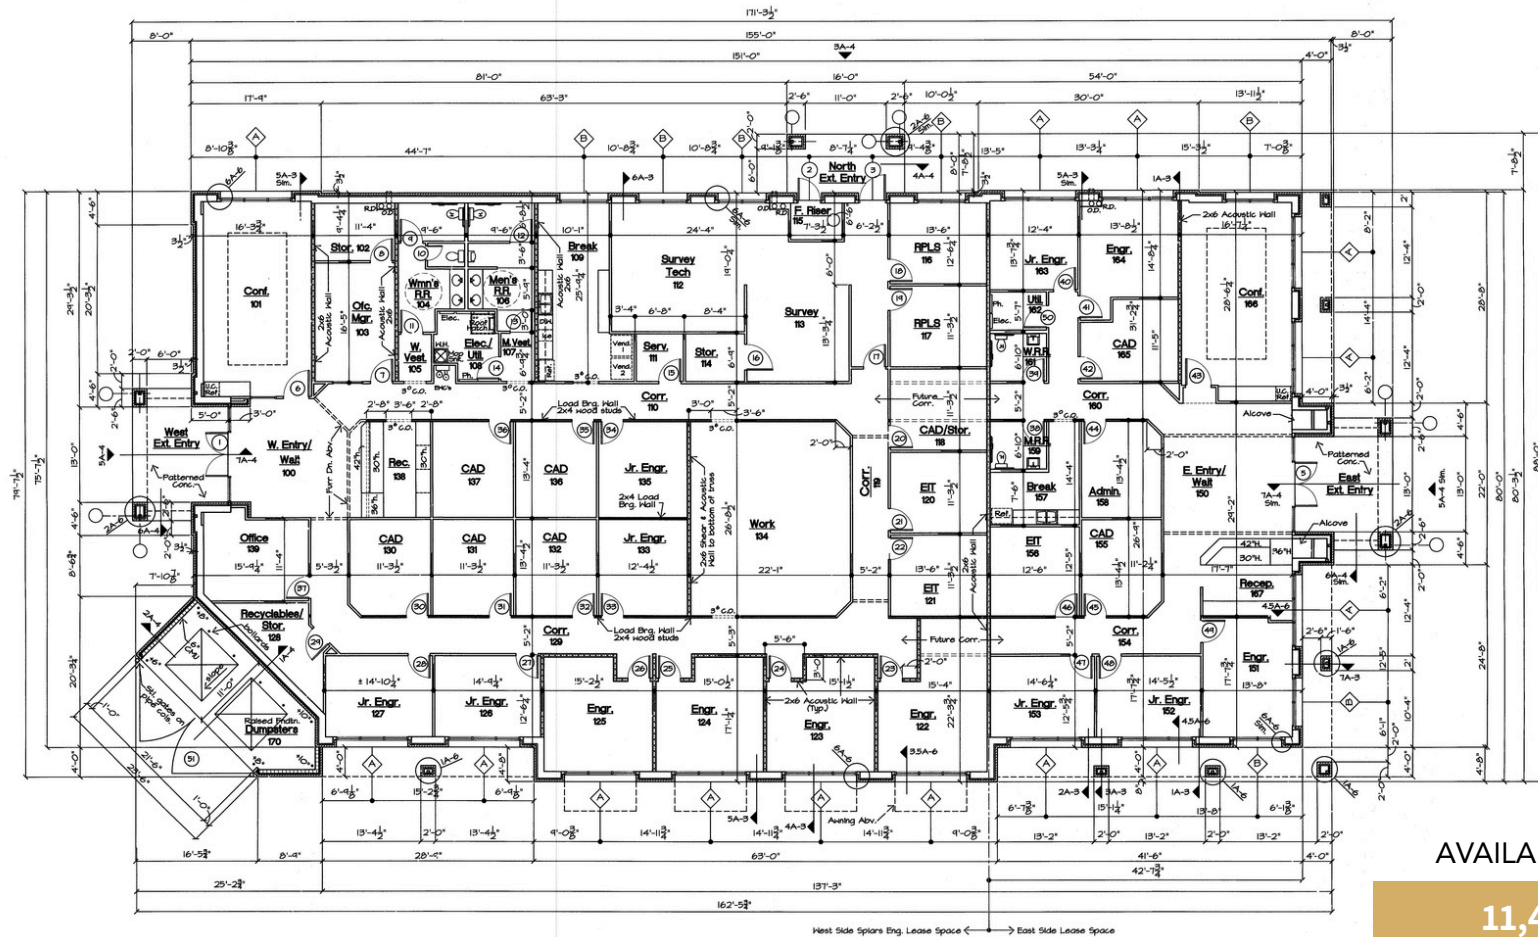

Floor Plan - Interior Dimensional Control
Scale: 1/8" = 1'-0"

AVAILABLE FOR SALE

11,462 SF SF

Standalone Building



TONYA LABARBERA
469.323.2615
tonya@rockhillcre.com

DENTON BEAMS
469.744.6634
denton@rockhillcre.com

SPIARS ENGINEERING BUILDING
765 Custer Road
Plano, TX 75075

LOBBY



RECEPTION



BREAK ROOM



OFFICE



SUITE 101 | 2,000 SF




TONYA LABARBERA
469.323.2615
tonya@rockhillcre.com

DENTON BEAMS
469.744.6634
denton@rockhillcre.com

SPIARS ENGINEERING BUILDING
765 Custer Road
Plano, TX 75075

AERIAL MAP

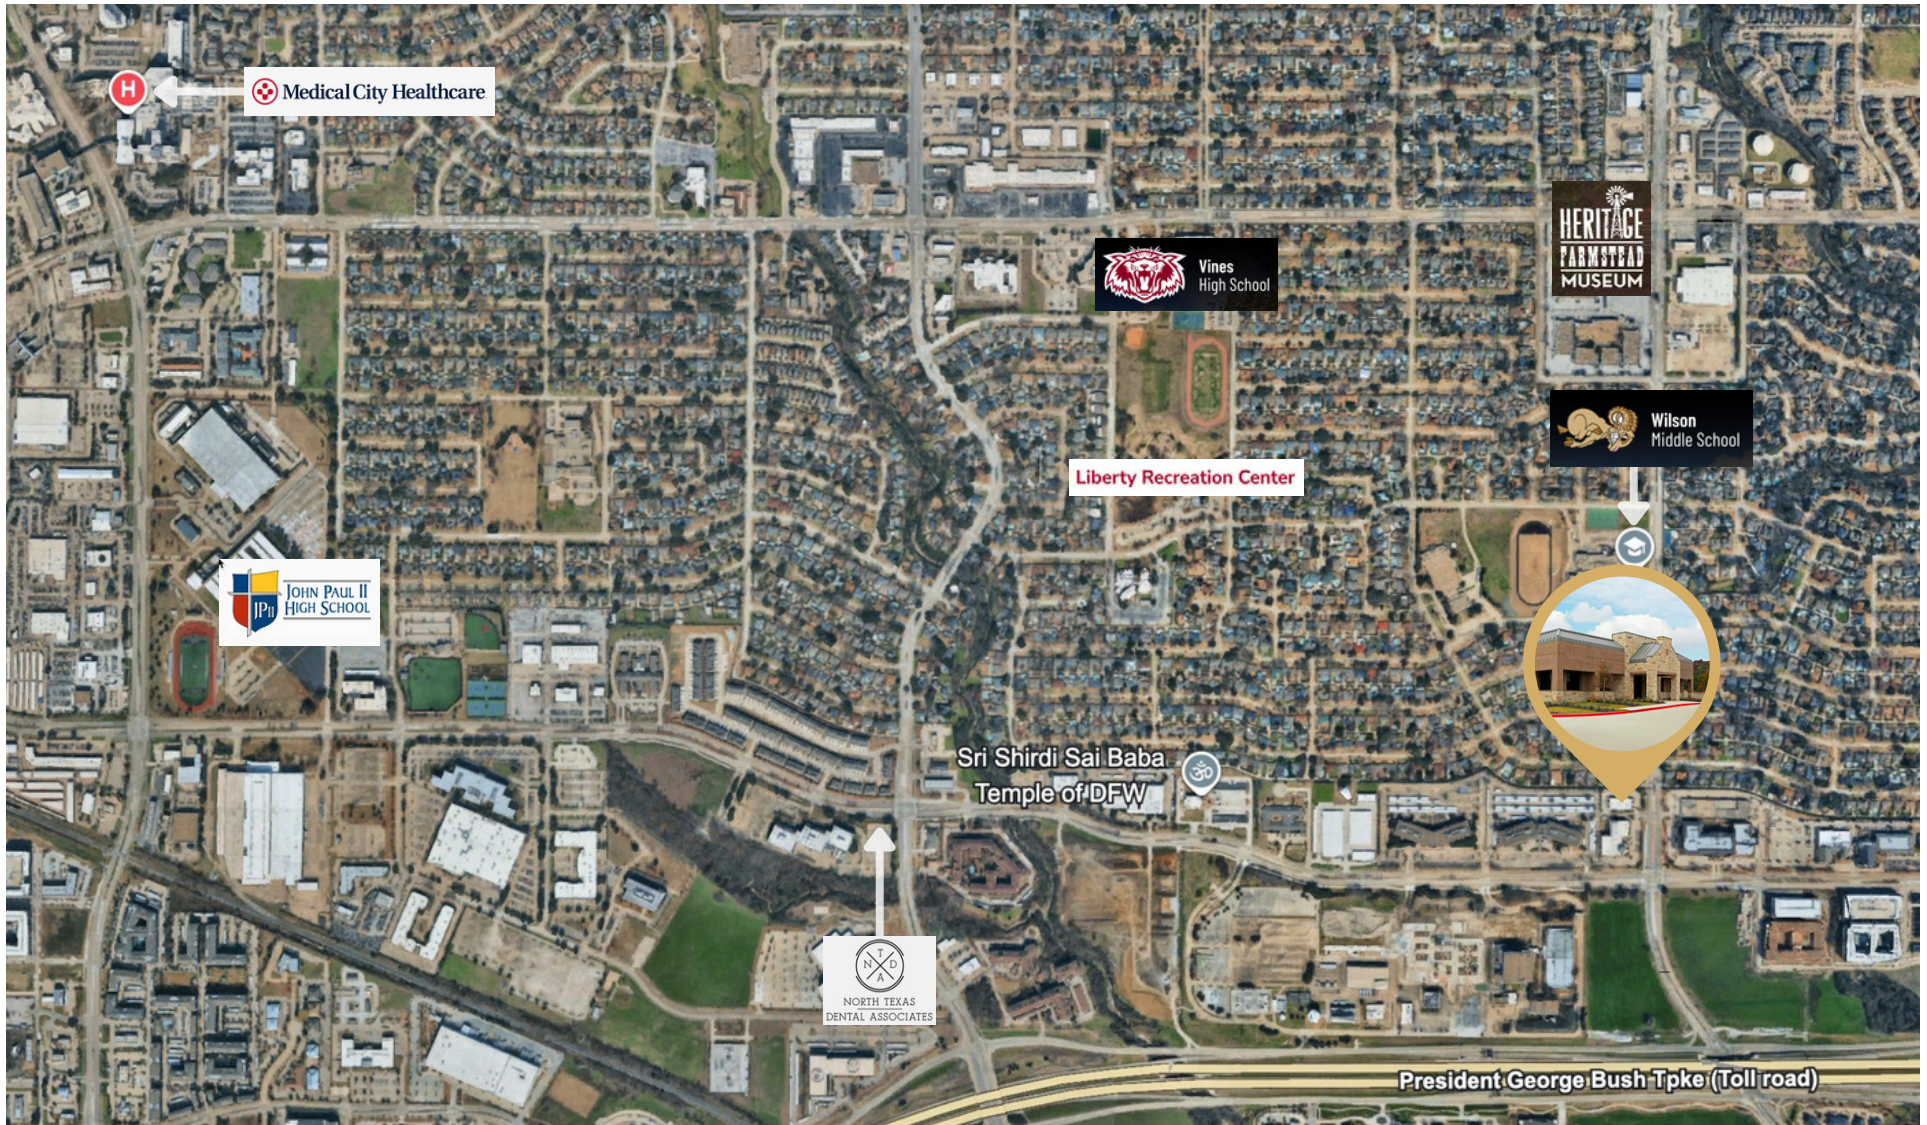

TONYA LABARBERA
469.323.2615
tonya@rockhillcre.com

DENTON BEAMS
469.744.6634
denton@rockhillcre.com

SPIARS ENGINEERING BUILDING
765 Custer Road
Plano, TX 75075

Plano, Texas


DEMOGRAPHICS

2025 Summary	1 MILE	3 MILE	5 MILE
Population (e)	14,609	355,849	1,413,242
Households (e)	6,613	142,080	556,013
Average Age	34	36.9	39.3
Average HH Income	\$120,553	\$128,901	\$128,202
Population Growth (2025-2030)	14.01%	10.10%	8.91%
Household Growth (2025-2030)	14.55%	10.60%	9.07%

TRAFFIC

2025 Roadway	Traffic Count	Miles from Subject
W Plano Pkwy	25,473	3.2
Custer Rd	21,244	0.1

Source: © 2024 CoStar Group / Texas Department of Transportation

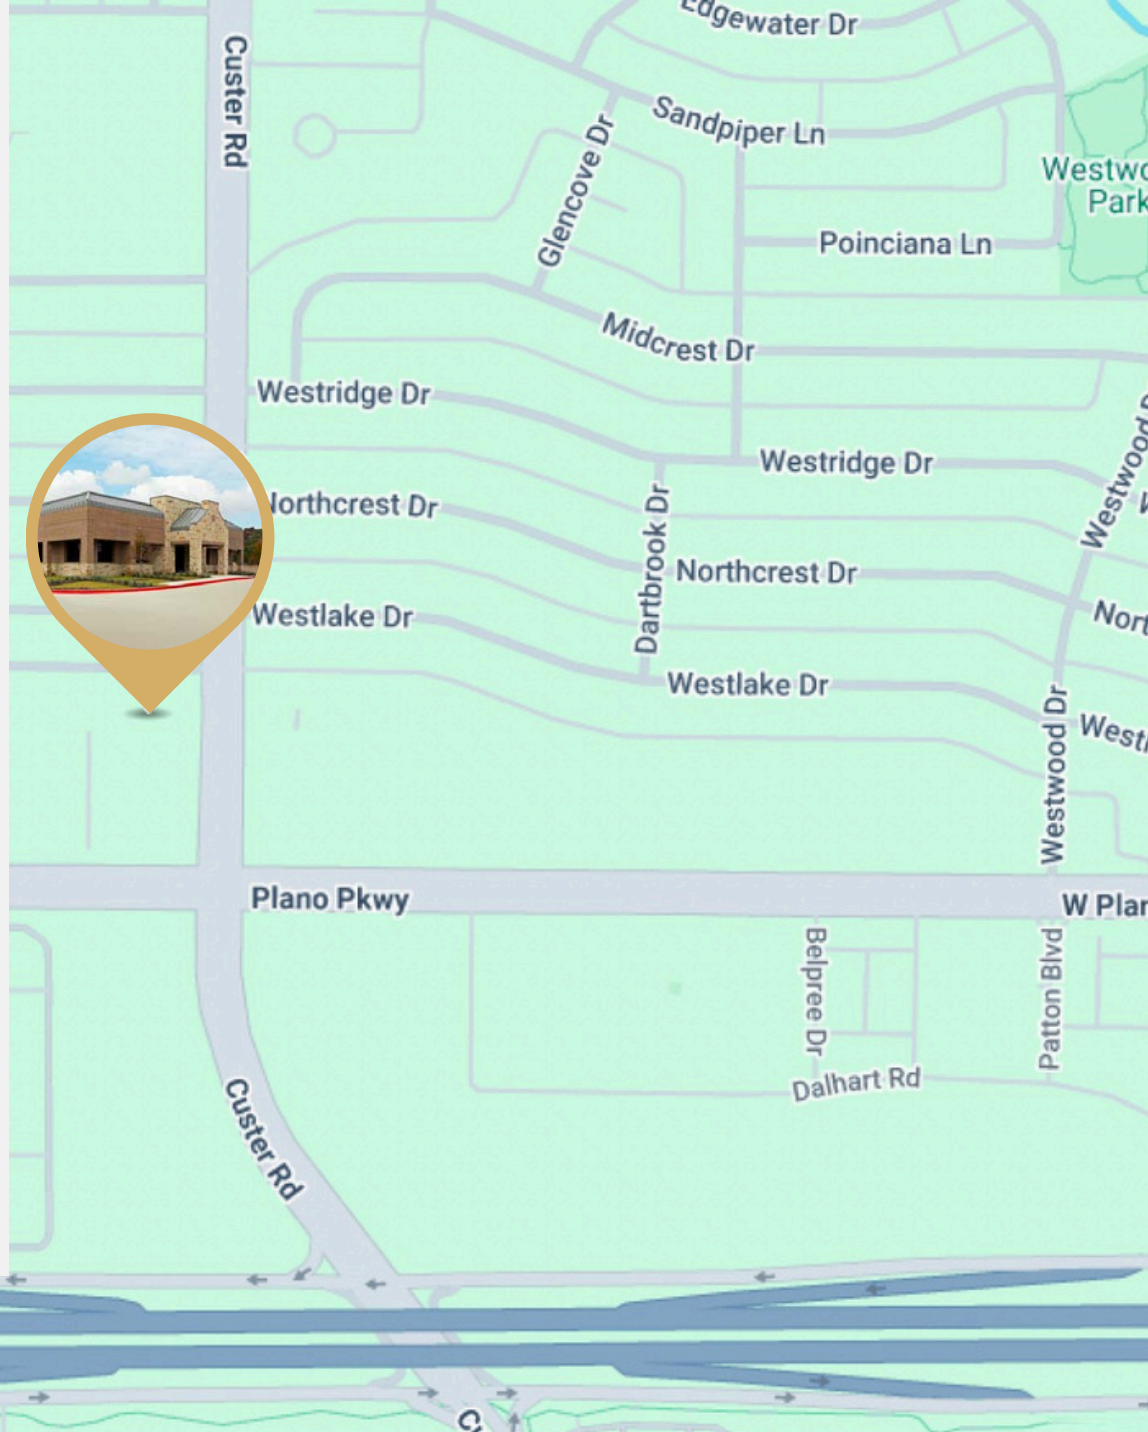

TONYA LABARBERA
469.323.2615
tonya@rockhillcre.com

DENTON BEAMS
469.744.6634
denton@rockhillcre.com

SPIARS ENGINEERING BUILDING
765 Custer Road
Plano, TX 75075

CITY OVERVIEW



Medical City - Plano



Willow Bend



Preston Park Village

Plano, Texas

Plano is a major hub in North Texas, supported by strong residential demand and a diverse business base. With more than 18,000 businesses and over 70 globally recognized firms headquartered there, Plano attracts both families and major employers. The city benefits from a skilled workforce which draws from the region's well-developed infrastructure and busy roadways. Additionally, established neighborhoods, corporate campuses (especially along Legacy Drive business parks), and ongoing development make Plano a stable and attractive market for residents and businesses alike.



NEARBY MEDICAL

Situated in Plano's established medical corridor, the property is minutes from Medical City Plano, a major regional hospital offering specialty care, surgical services, and outpatient facilities.



ESTABLISHED NEIGHBORHOODS

Surrounded by established, high-income neighborhoods like Willow Bend, the Preston Road corridor offers medical practices access to a strong patient population in a desirable residential market.



CONVENIENT ACCESS

Preston Park Village, a shopping center with dining, retail, and services. Its location along Preston Road provides quick connection to nearby neighborhoods and major routes.



TONYA LABARBERA
469.323.2615
tonya@rockhillcre.com

DENTON BEAMS
469.744.6634
denton@rockhillcre.com

SPIARS ENGINEERING BUILDING
765 Custer Road
Plano, TX 75075



Information About Brokerage Services

Texas law requires all real estate license holders to give the following information about brokerage services to prospective buyers, tenants, sellers and landlords.

TYPES OF REAL ESTATE LICENSE HOLDERS:

- **A BROKER** is responsible for all brokerage activities, including acts performed by sales agents sponsored by the broker.
- **A SALES AGENT** must be sponsored by a broker and works with clients on behalf of the broker.

A BROKER'S MINIMUM DUTIES REQUIRED BY LAW

(A client is the person or party that the broker represents):

- Put the interests of the client above all others, including the broker's own interests;
- Inform the client of any material information about the property or transaction received by the broker;
- Answer the client's questions and present any offer to or counter-offer from the client; and
- Treat all parties to a real estate transaction honestly and fairly.

A LICENSE HOLDER CAN REPRESENT A PARTY IN A REAL ESTATE TRANSACTION:

AS AGENT FOR OWNER (SELLER/LANDLORD): The broker becomes the property owner's agent through an agreement with the owner, usually in a written listing to sell or property management agreement. An owner's agent must perform the broker's minimum duties above and must inform the owner of any material information about the property or transaction known by the agent, including information disclosed to the agent or subagent by the buyer or buyer's agent. **An owner's agent fees are not set by law and are fully negotiable.**

AS AGENT FOR BUYER/TENANT: The broker becomes the buyer/tenant's agent by agreeing to represent the buyer, usually through a written representation agreement. A buyer's agent must perform the broker's minimum duties above and must inform the buyer of any material information about the property or transaction known by the agent, including information disclosed to the agent by the seller or seller's agent. **A buyer/tenant's agent fees are not set by law and are fully negotiable.**

AS SUBAGENT: A license holder acts as a subagent when aiding a buyer in a transaction without an agreement to represent the buyer. A subagent can assist the buyer but does not represent the buyer and must place the interests of the owner first.

AS AGENT FOR BOTH - INTERMEDIARY:

To act as an intermediary between the parties the broker must first obtain the written agreement of *each party* to the transaction. The written agreement must state who will pay the broker and, in conspicuous bold or underlined print, set forth the broker's obligations as an intermediary. A broker who acts as an intermediary:

- Must treat all parties to the transaction impartially and fairly;
- May, with the parties' written consent, appoint a different license holder associated with the broker to each party (owner and buyer) to communicate with, provide opinions and advice to, and carry out the instructions of each party to the transaction.
- Must not, unless specifically authorized in writing to do so by the party, disclose:
 - that the owner will accept a price less than the written asking price;
 - that the buyer/tenant will pay a price greater than the price submitted in a written offer; and
 - any confidential information or any other information that a party specifically instructs the broker in writing not to disclose, unless required to do so by law.

TO AVOID DISPUTES, ALL AGREEMENTS BETWEEN YOU AND A BROKER SHOULD BE IN WRITING AND CLEARLY ESTABLISH:

- The broker's duties and responsibilities to you, and your obligations under the representation agreement.
- Who will pay the broker for services provided to you, when payment will be made and how the payment will be calculated.

LICENSE HOLDER CONTACT INFORMATION:

This notice is being provided for information purposes. It does not create an obligation for you to use the broker's services. Please acknowledge receipt of this notice below and retain a copy for your records.

LICENSED BROKER/BROKER FIRM NAME	LICENSE NO.	EMAIL	PHONE
Rockhill Commercial Real Estate	9015723		
DESIGNATED BROKER OF FIRM	LICENSE NO.	EMAIL	PHONE
Ryan W. Griffin	582592	rgriffin@rockhillinvestments.com	214.975.0842
LICENSED BROKER AGENT	LICENSE NO.	EMAIL	PHONE
Tonya LaBarbera	678307	tonya@rockhillcre.com	469.323.2615
LICENSED BROKER AGENT	LICENSE NO.	EMAIL	PHONE
Denton H. Beams	824937	denton@rockhillcre.com	469.744.6634



Regulated by the Texas Real Estate Commission
Information available at www.trec.texas.gov
IABS 1-1



BUYER/TENANT/SELLER/LANDLORD INITIALS: _____

DATE: _____