



Weston Centre

22 St. Clair Avenue East
Toronto, Ontario



Offices from 4,418 SF - 9,411 SF

Adam Walman*
Vice President
416.673.4064
adam.walman@avisonyoung.com

MacLean Tallis*
Senior Associate
647.252.4161
maclean.tallis@avisonyoung.com

**AVISON
YOUNG**



Platinum
member

* Sales Representative


© 2024, Avison Young. Information contained herein was obtained from sources deemed reliable and, while thought to be correct, have not been verified. Avison Young does not guarantee the accuracy or completeness of the information presented, nor assumes any responsibility or liability for any errors or omissions therein.

The Weston Centre



Suite	Area	Details
1601	3,363 SF	Leased
203	4,418 SF	Good quality and efficient
200	4,993 SF	Prominent & high-end
200/203	9,411 SF	200 + 203 contiguous


Additional Rent (2024 Estimate): \$30.84 PSF

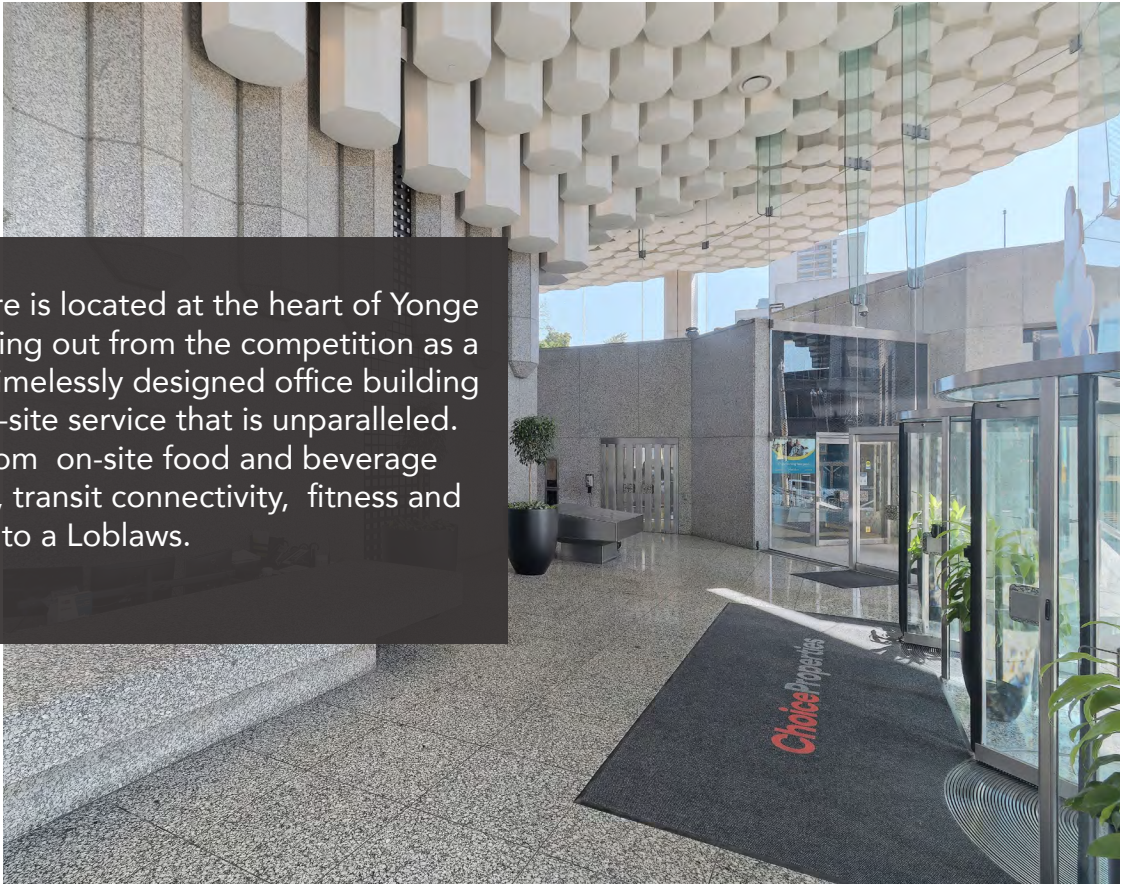



The Weston Centre is located at the heart of Yonge and St.Clair.Standing out from the competition as a high-quality and timelessly designed office building with enhanced on-site service that is unparalleled. Tenants benefit from on-site food and beverage offerings, parking, transit connectivity, fitness and direct connection to a Loblaws.




-  Underground Parking at 1:2,000 SF Leased
-  BOMA Best Certified
-  WELL Certified
-  EV Charging
-  Bike Facilities
-  Subway Connected
-  24/7 On-site Security
-  Pride of Ownership as an Owner Occupied Building

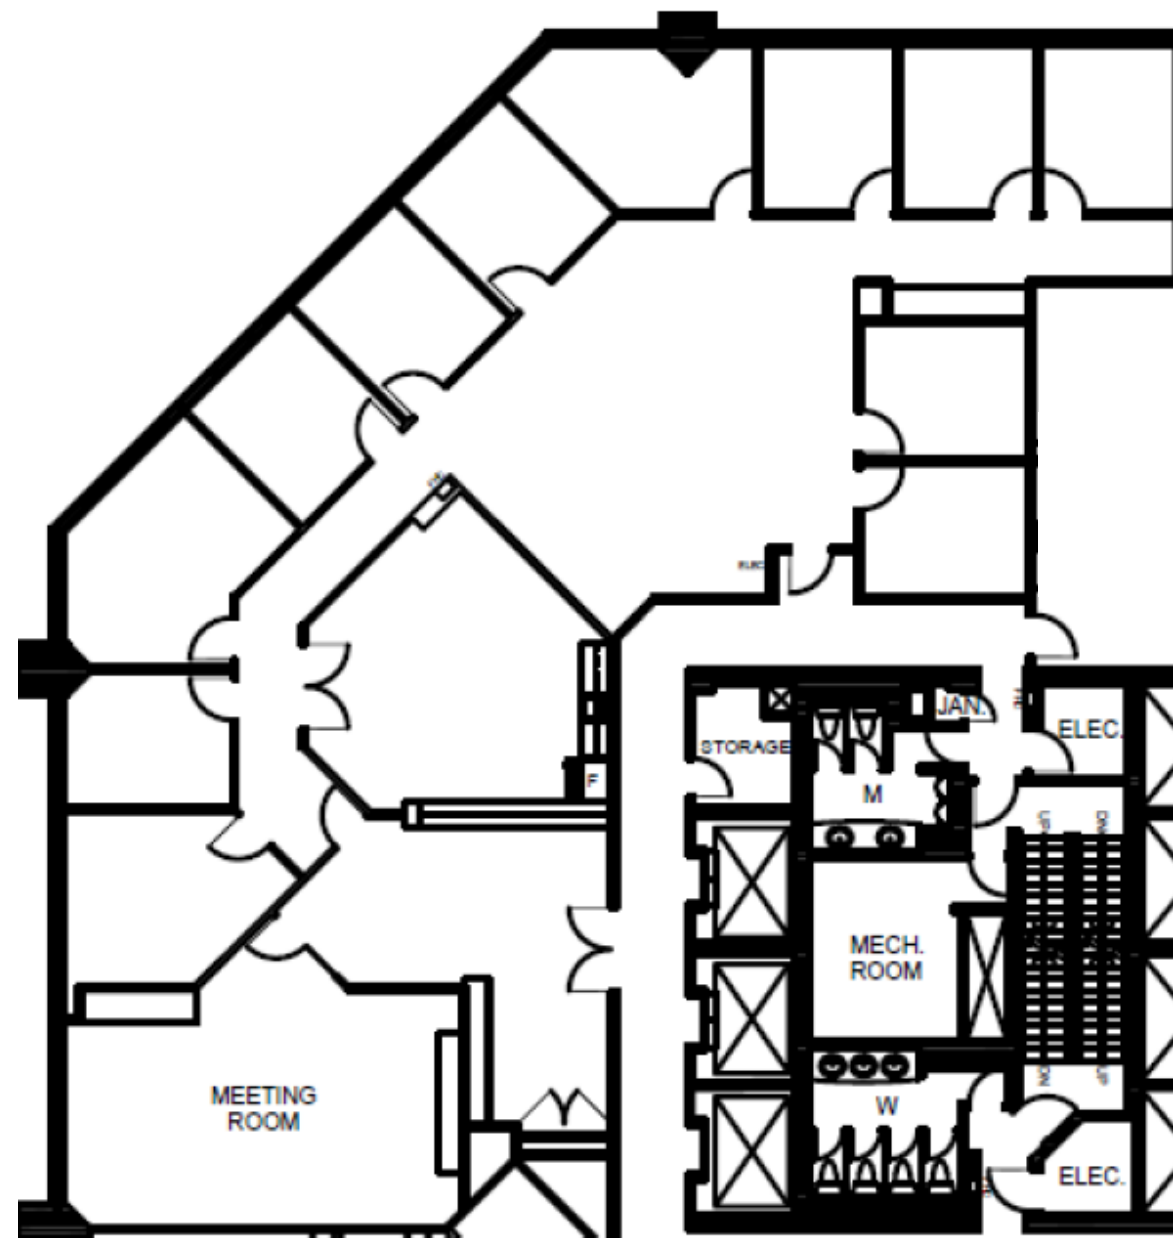


Suite 200
4,993 SF

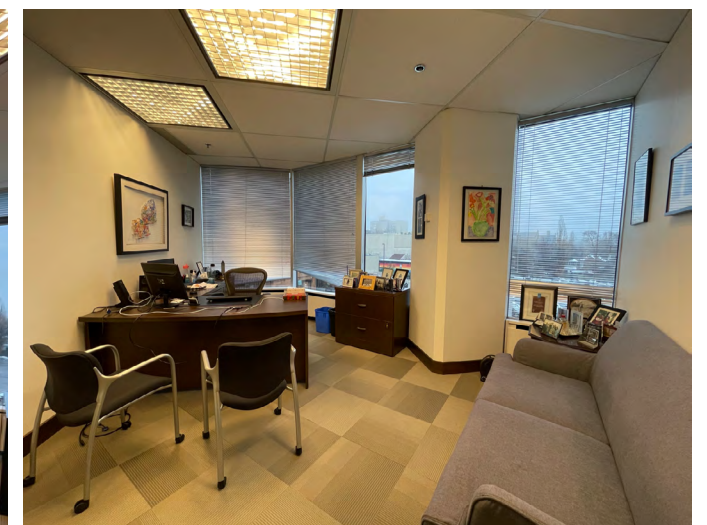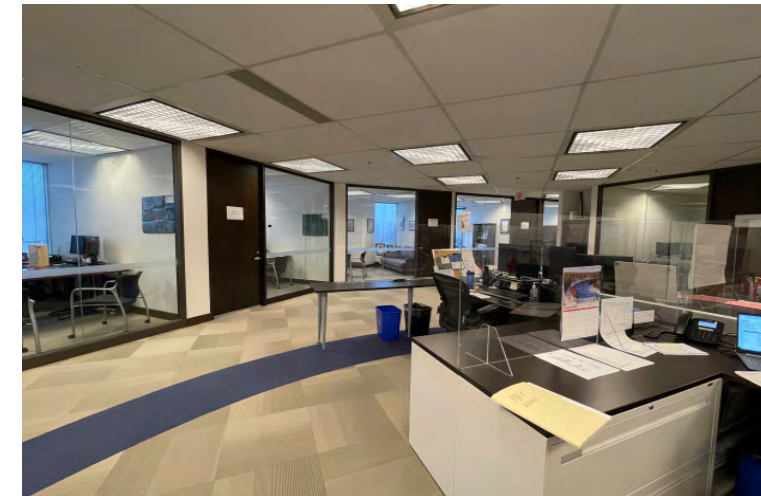

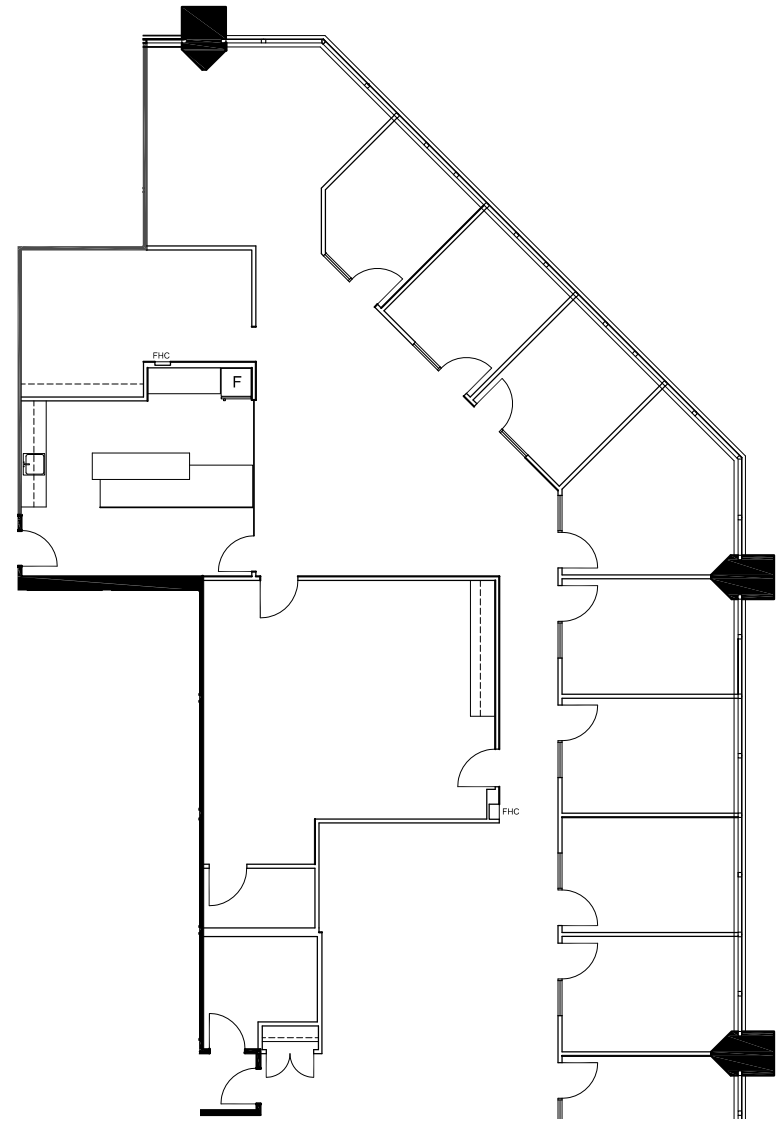

Suite 203
4,418 SF

In the Neighbourhood

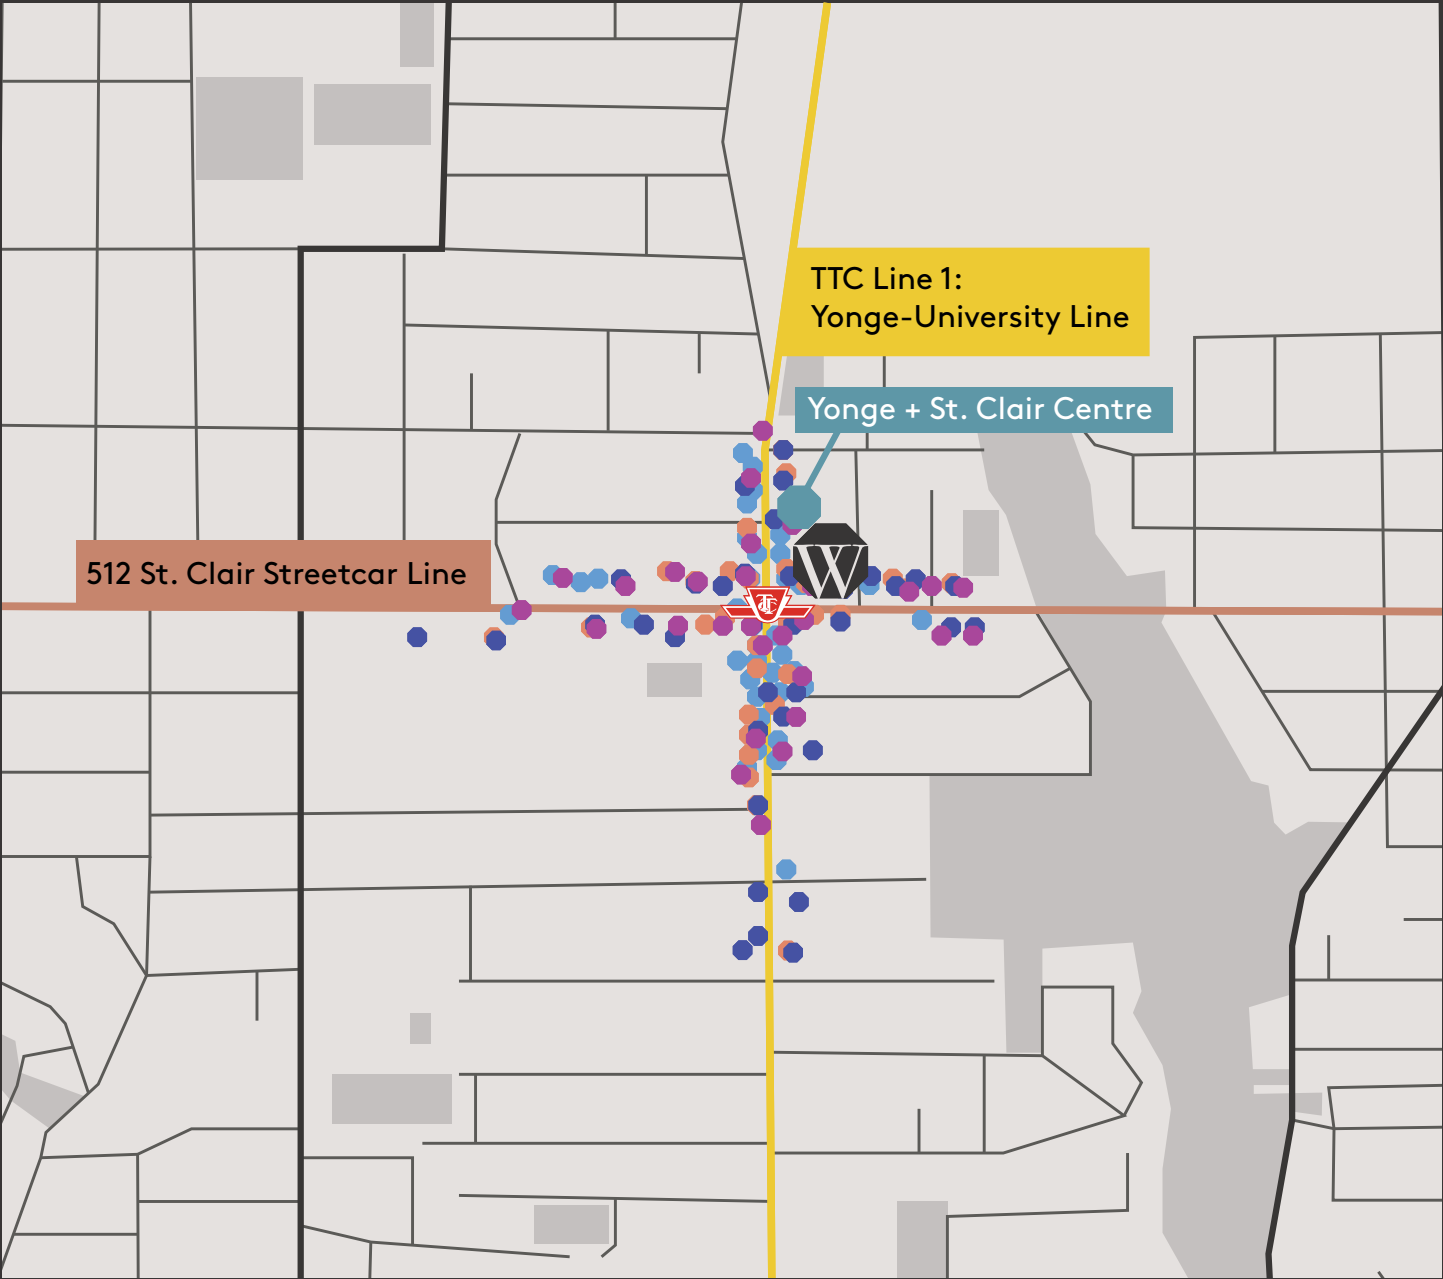

30+

health & wellness

35+

art & retail

35+


offices & services

30+

food & drinks



The Weston Centre
22 St. Clair Avenue East
Toronto, Ontario

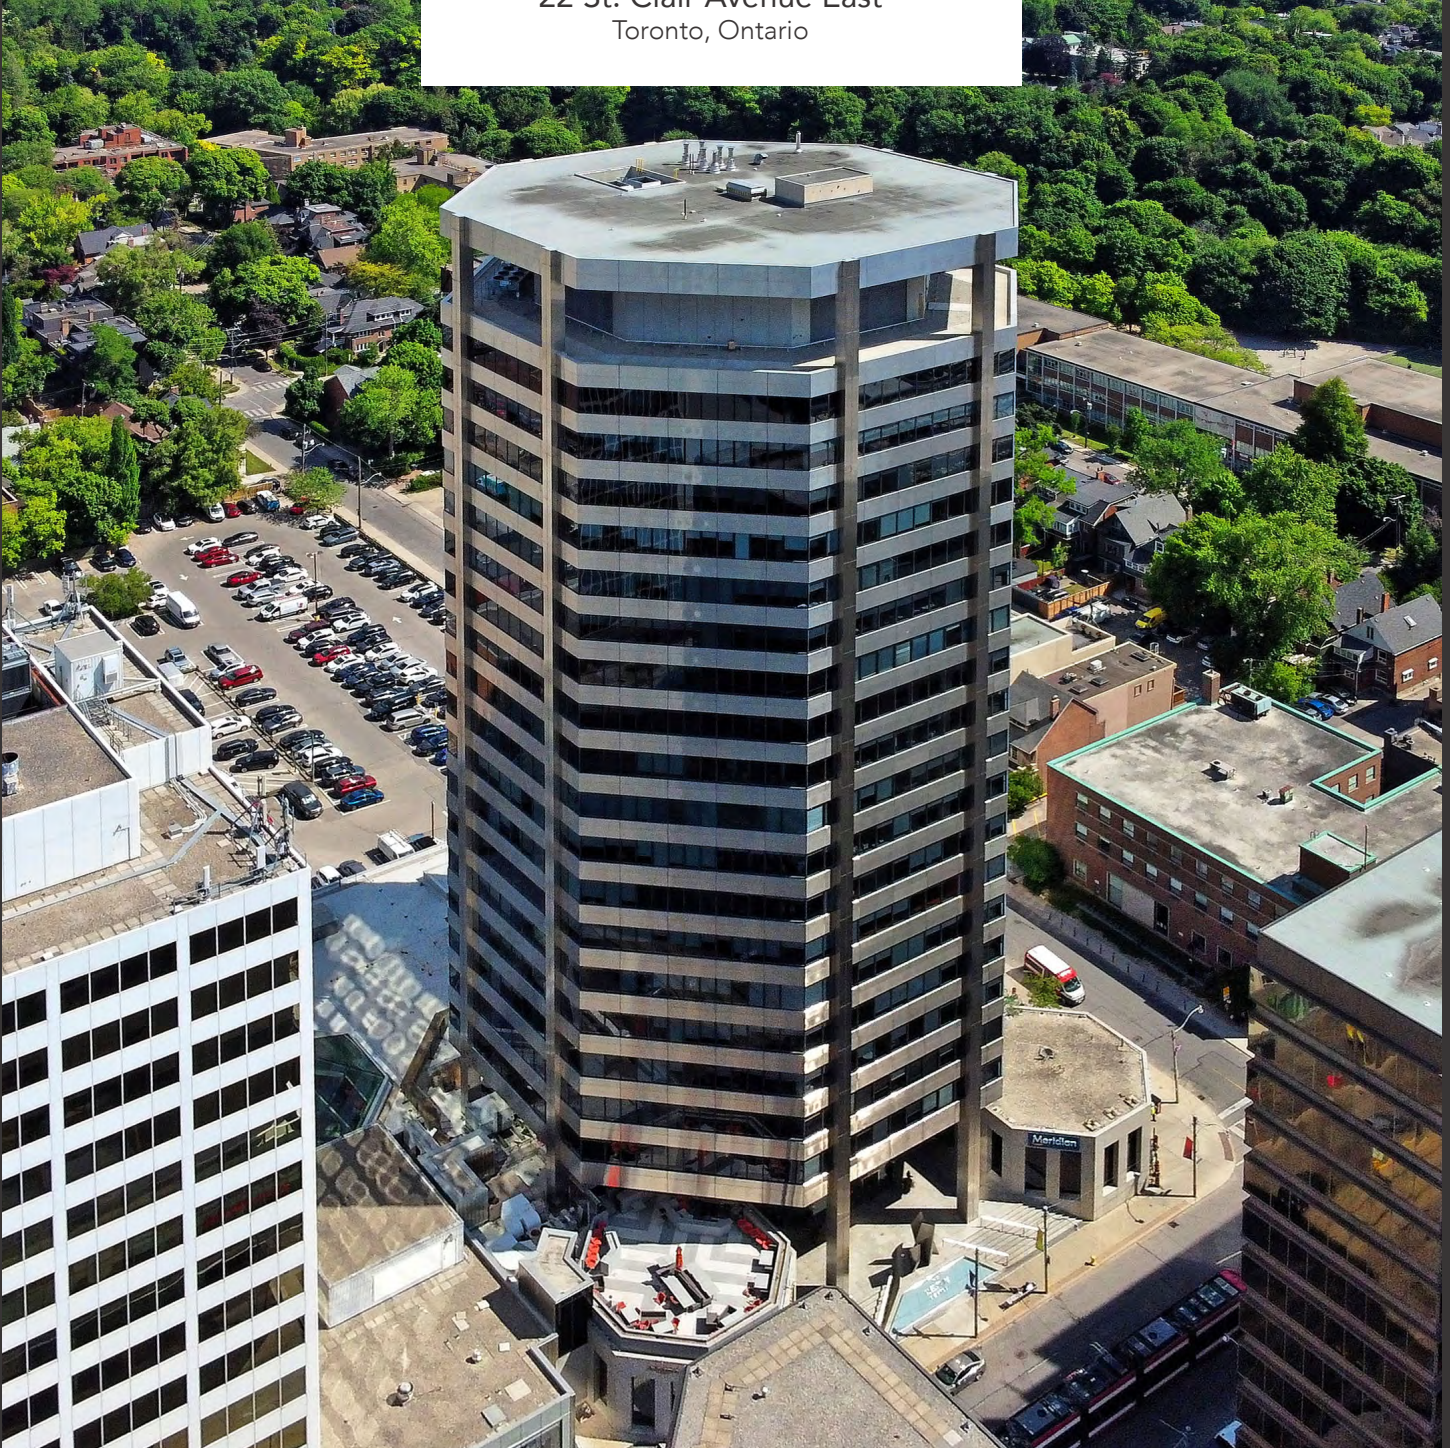

For more information

Adam Walman*
Vice President
416.673.4064
adam.walman@avisonyoung.com

MacLean Tallis*
Senior Associate
647.252.4161
maclean.tallis@avisonyoung.com

* Sales Representative



Weston Centre

**AVISON
YOUNG**