

COMMERCIAL LAND FOR SALE OR LEASE

Residential Development Opportunity



±9,495 SF of Vacant Raw Land

109 W 14th Place, Los Angeles, CA 90015



109 W 14TH PLACE LOS ANGELES, CA 90015

- Vacant raw land for sale or lease
- Multi-family residential development opportunity
- Lease potential for auto lot, parking, vehicle charging, contractor's yard, etc.
- Located on the north side of 14th Place between Broadway and Main Street
- One block south of Pico Blvd
- 5 blocks north of the Santa Monica (I-10) Freeway
- Surrounded by DTLA Fashion District retailers
- Adjacent to DTLA South Park District
- Walking distance to Convention Center, Crypto.com Arena and LA LIVE

.....

Land Area: ±9,495 SF

Zone: [HB2-G1-5][CX3-FA][CPIO-O]


Assessor's Parcel #: 5133-010-002

Traffic Count at Broadway/14th Pl: 14,834 VPD (2025)

Opportunity Zone: Yes

Frontage: 95'

Asking Price: TBD | Lease Rental: TBD
Call Broker for More Information

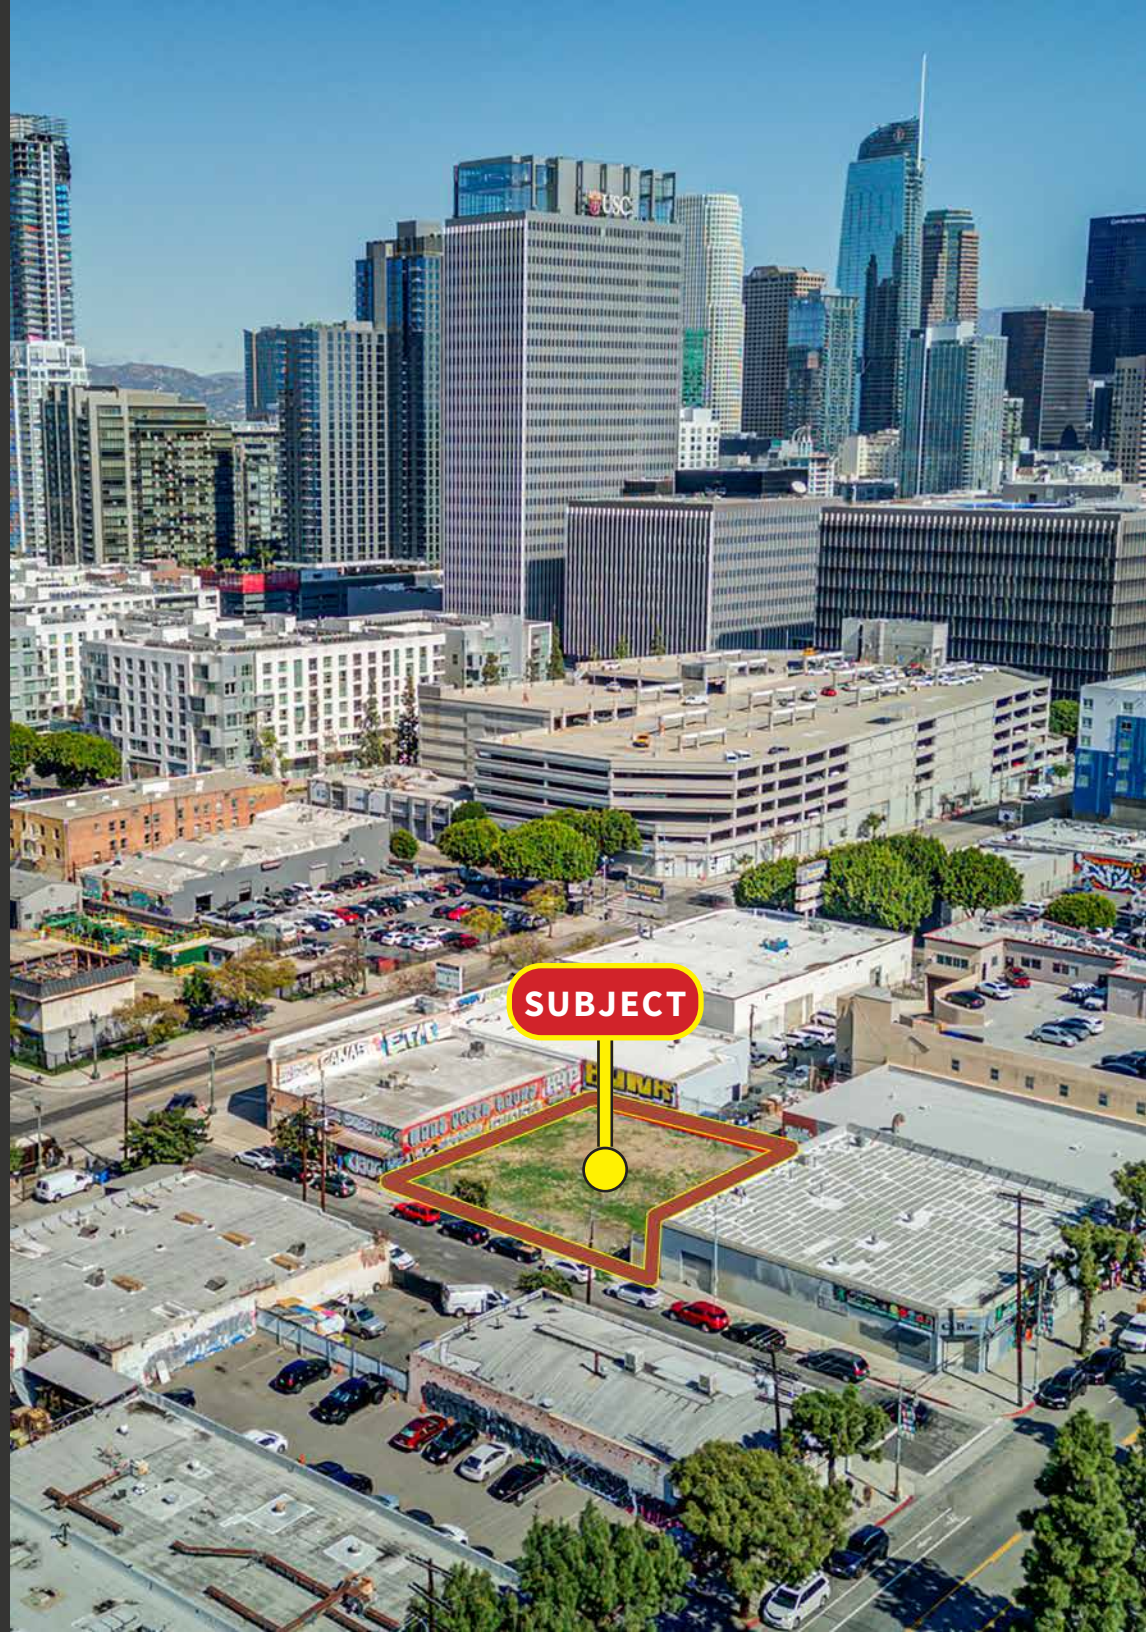


CURRENT SITE



AERIAL PHOTO



PLAT MAP

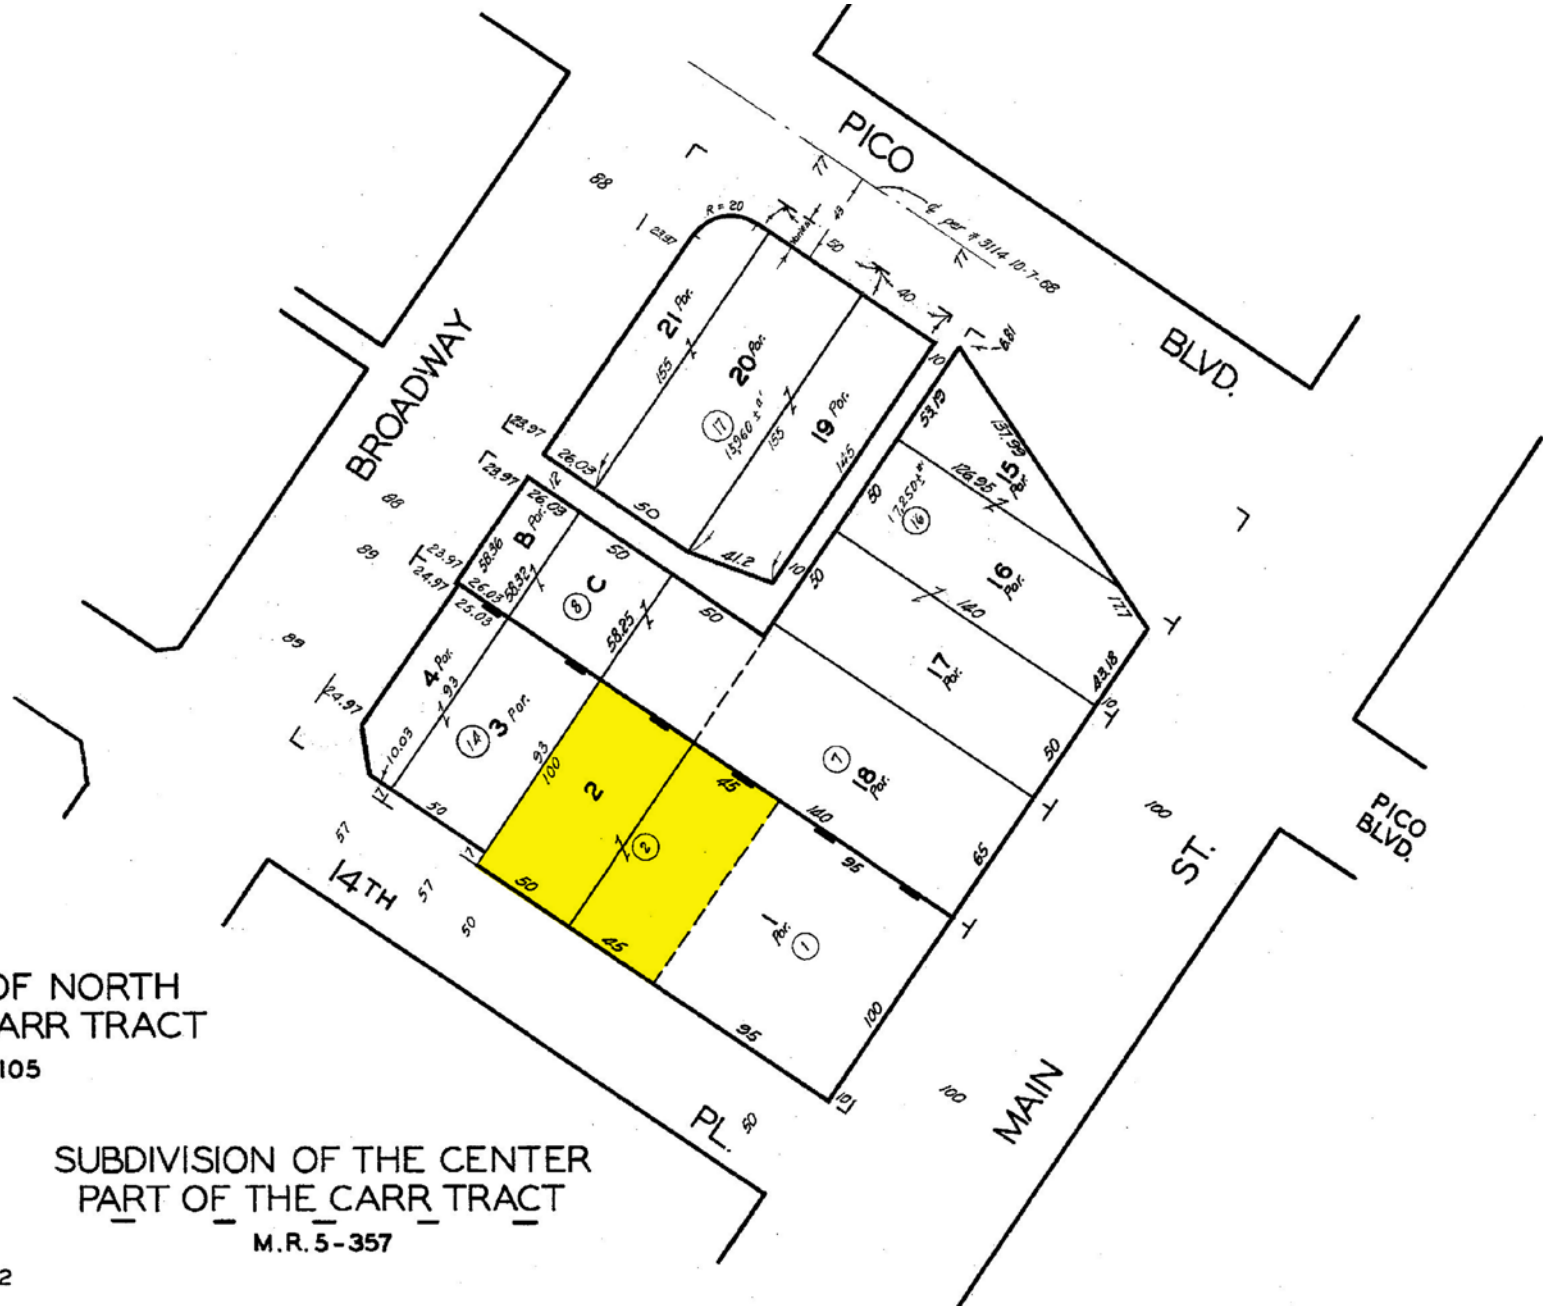


SUBDIVISION OF NORTH
PART OF THE CARR TRACT
M.R. 5-105

CODE
13264

SUBDIVISION OF THE CENTER
PART OF THE CARR TRACT
M.R. 5-357

FOR PREV. ASSM'T. SEE: 26-22


PROPOSED GARAGE PLAN

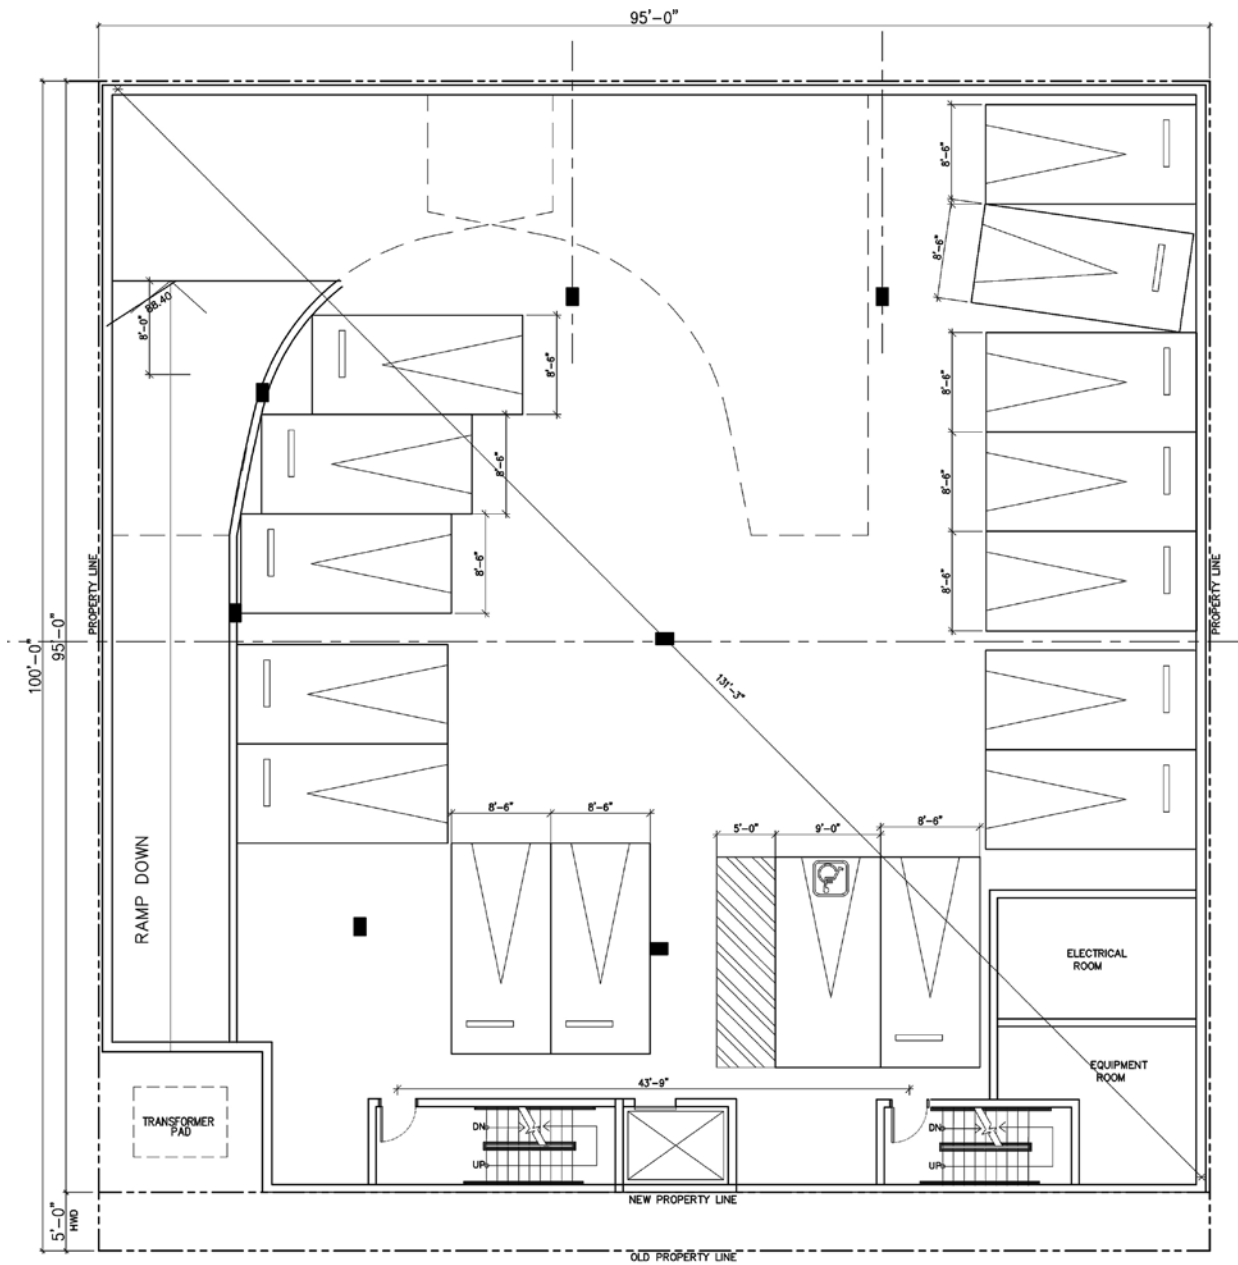

SCALE: 1/4" = 1'-0"

14TH PL.
PARKING SPACES = 16 SPACES

PROPOSED 1ST FLOOR PARKING PLAN

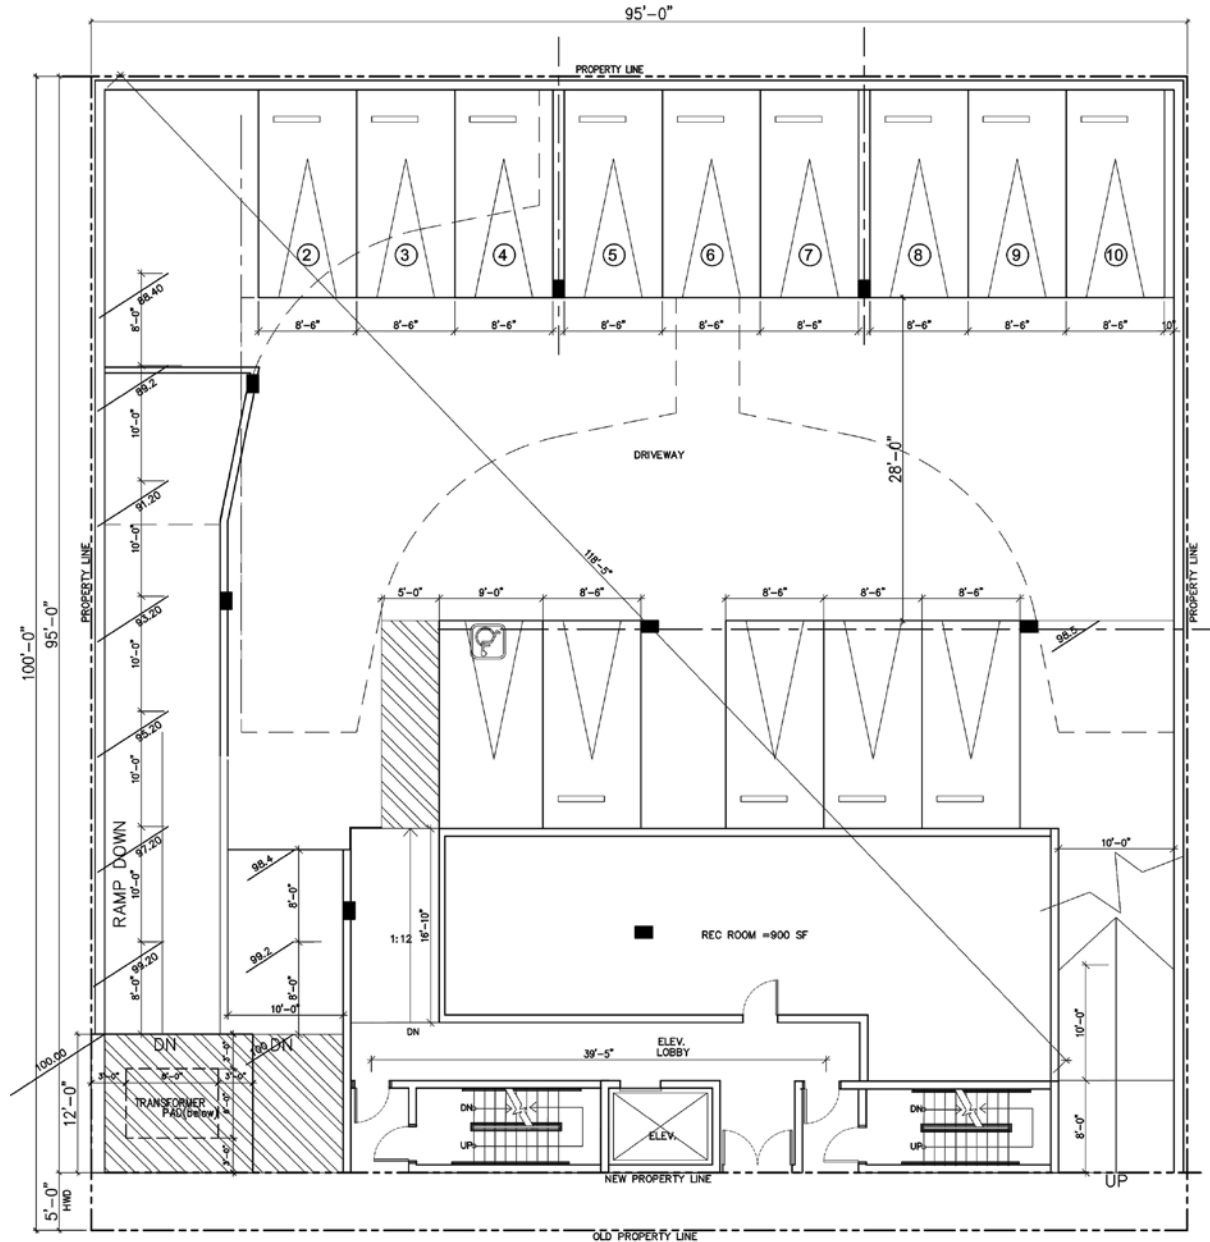


14TH PL.

PARKING SPACES = 14 SPACES

SCALE: 1/4" = 1'-0"

PROPOSED 2ND FLOOR PARKING PLAN

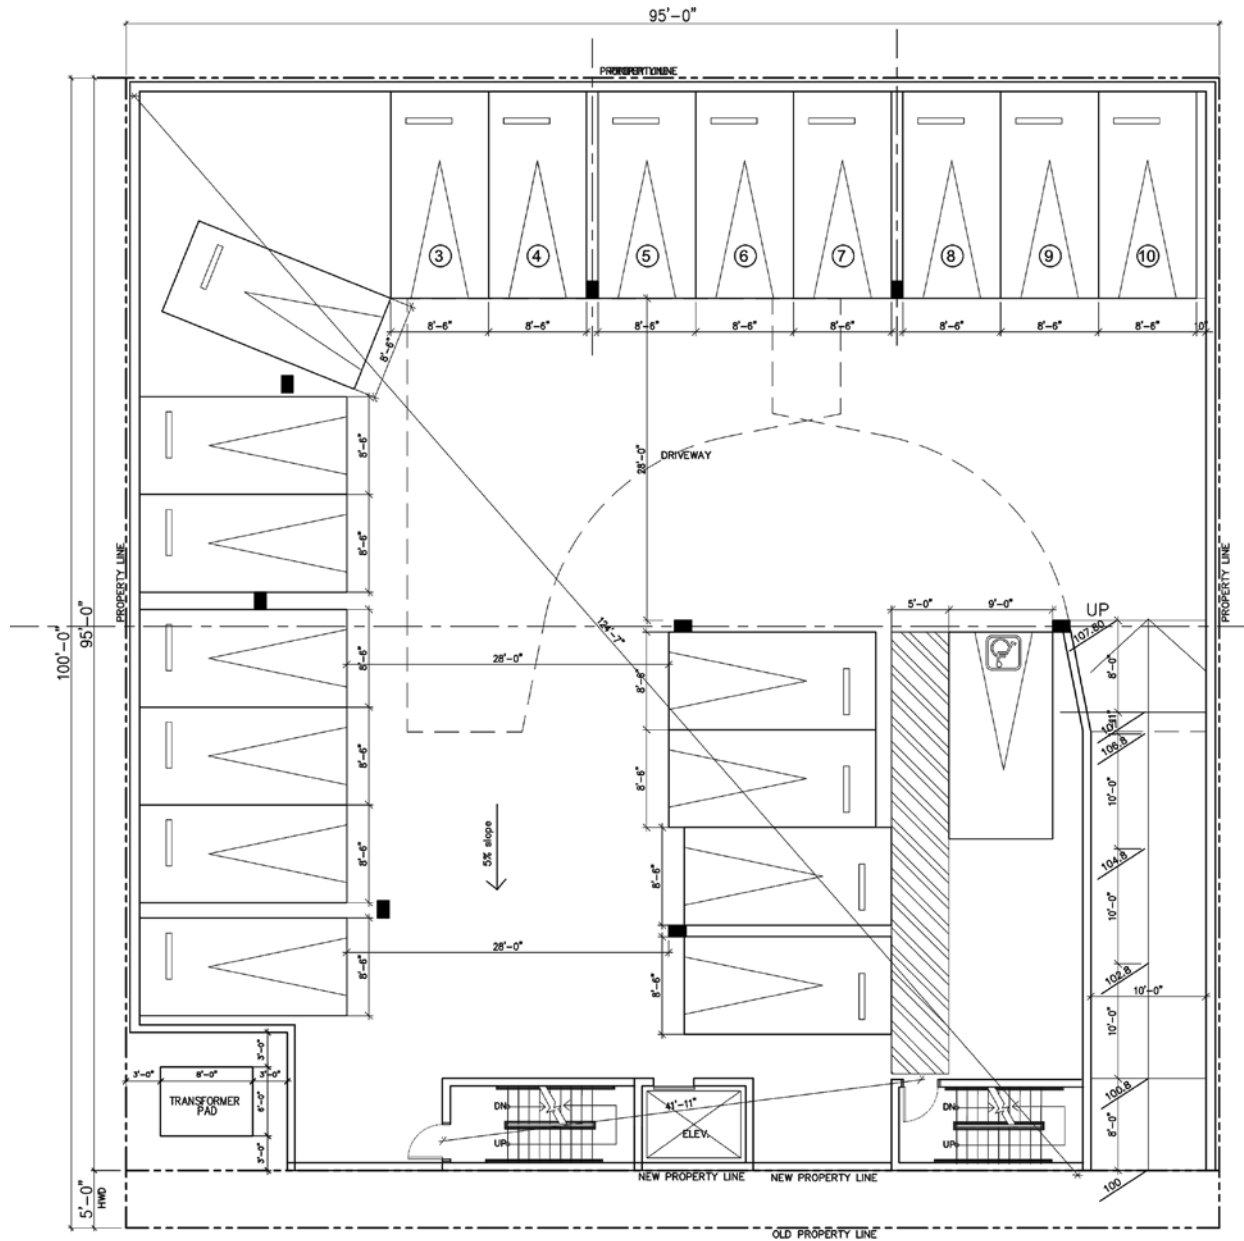


14TH PL.

PARKING SPACES = 20 SPACES

SCALE: 1/4" = 1'-0"

PROPOSED 3RD & 4TH FLOOR PLAN

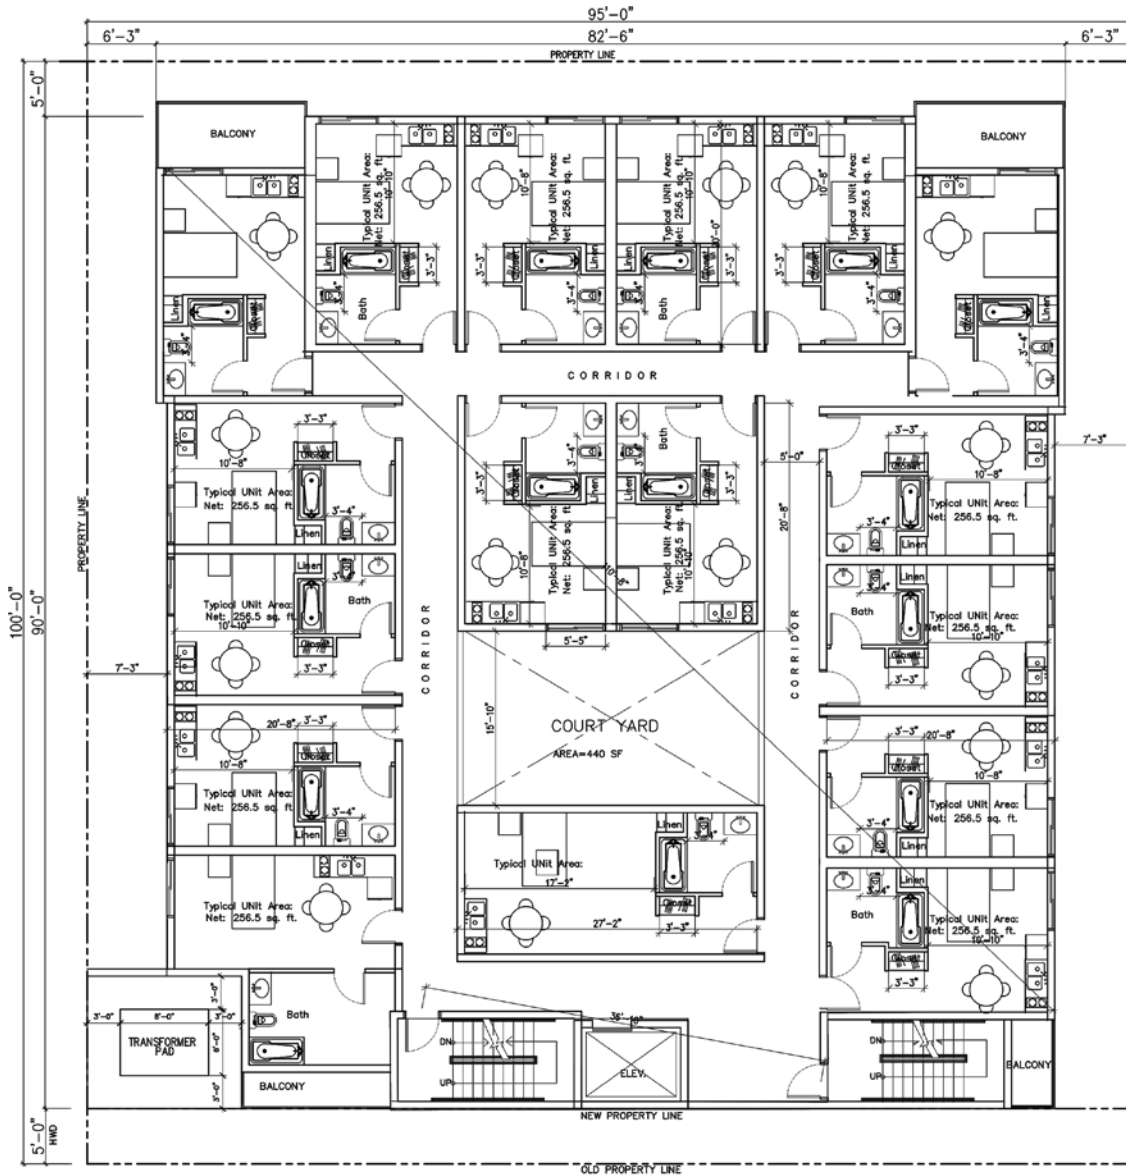

14TH PL.


UNIT NUMBER = 16 UNITS

GROSS AREA: 6,580 FOR EACH FLOOR

NET AREA: 5814 FOR EACH FLOOR

SCALE: 1/4" = 1'-0"


PROPOSED 5TH FLOOR PLAN

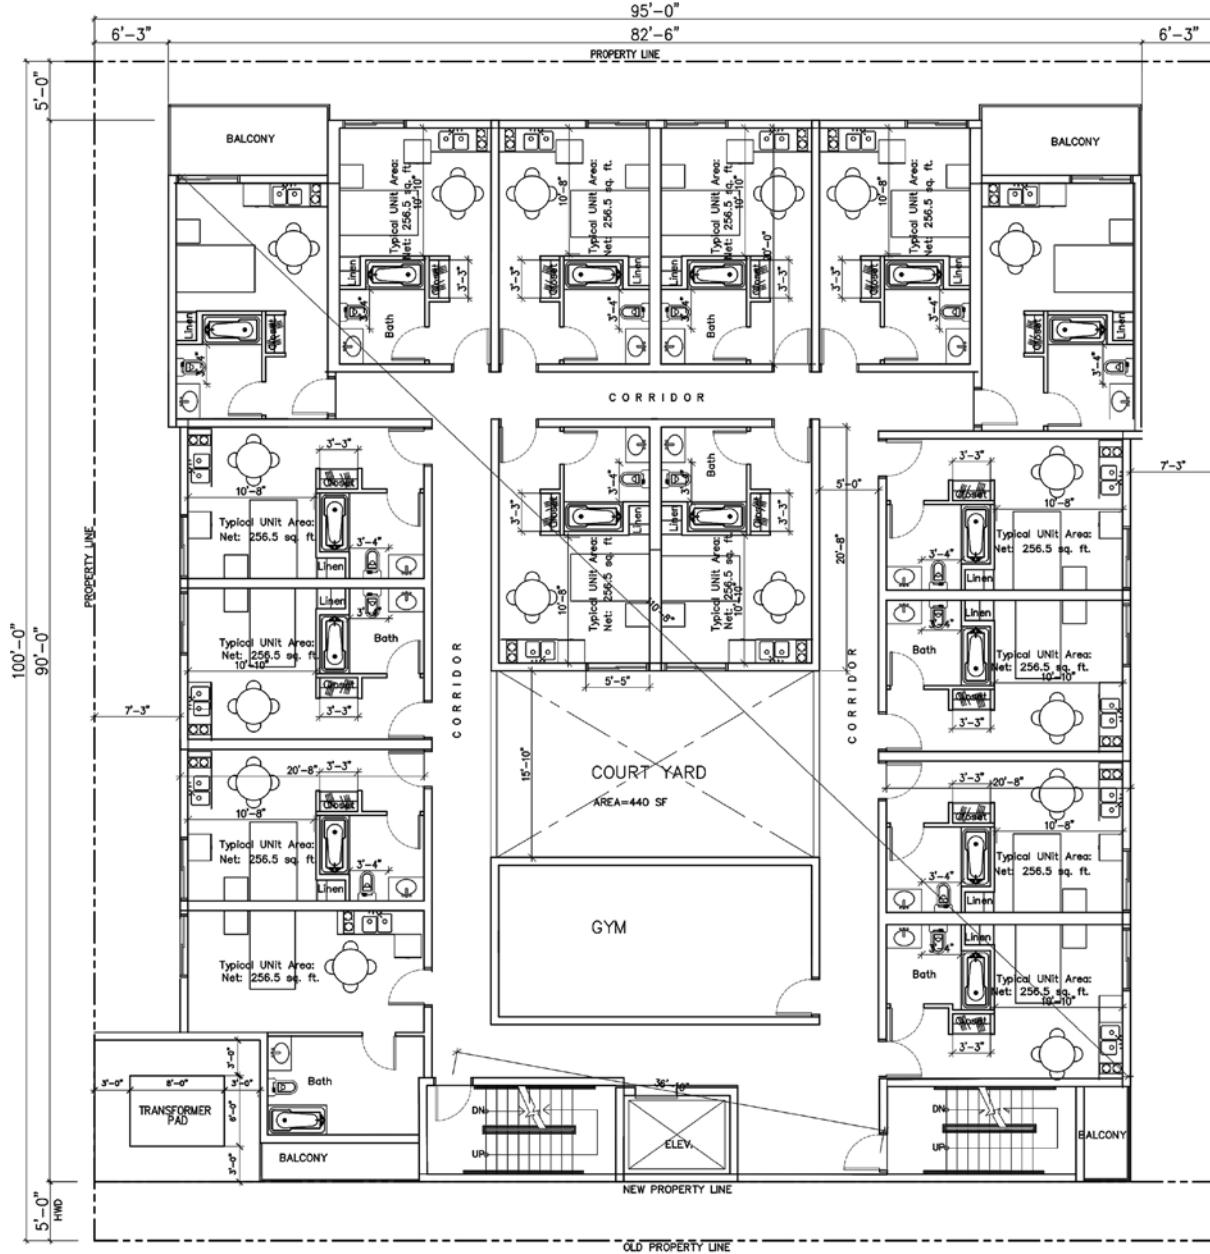

SCALE: 1/4" = 1'-0"


14TH PL.
UNIT NUMBER = 16 UNITS

AREA MAP

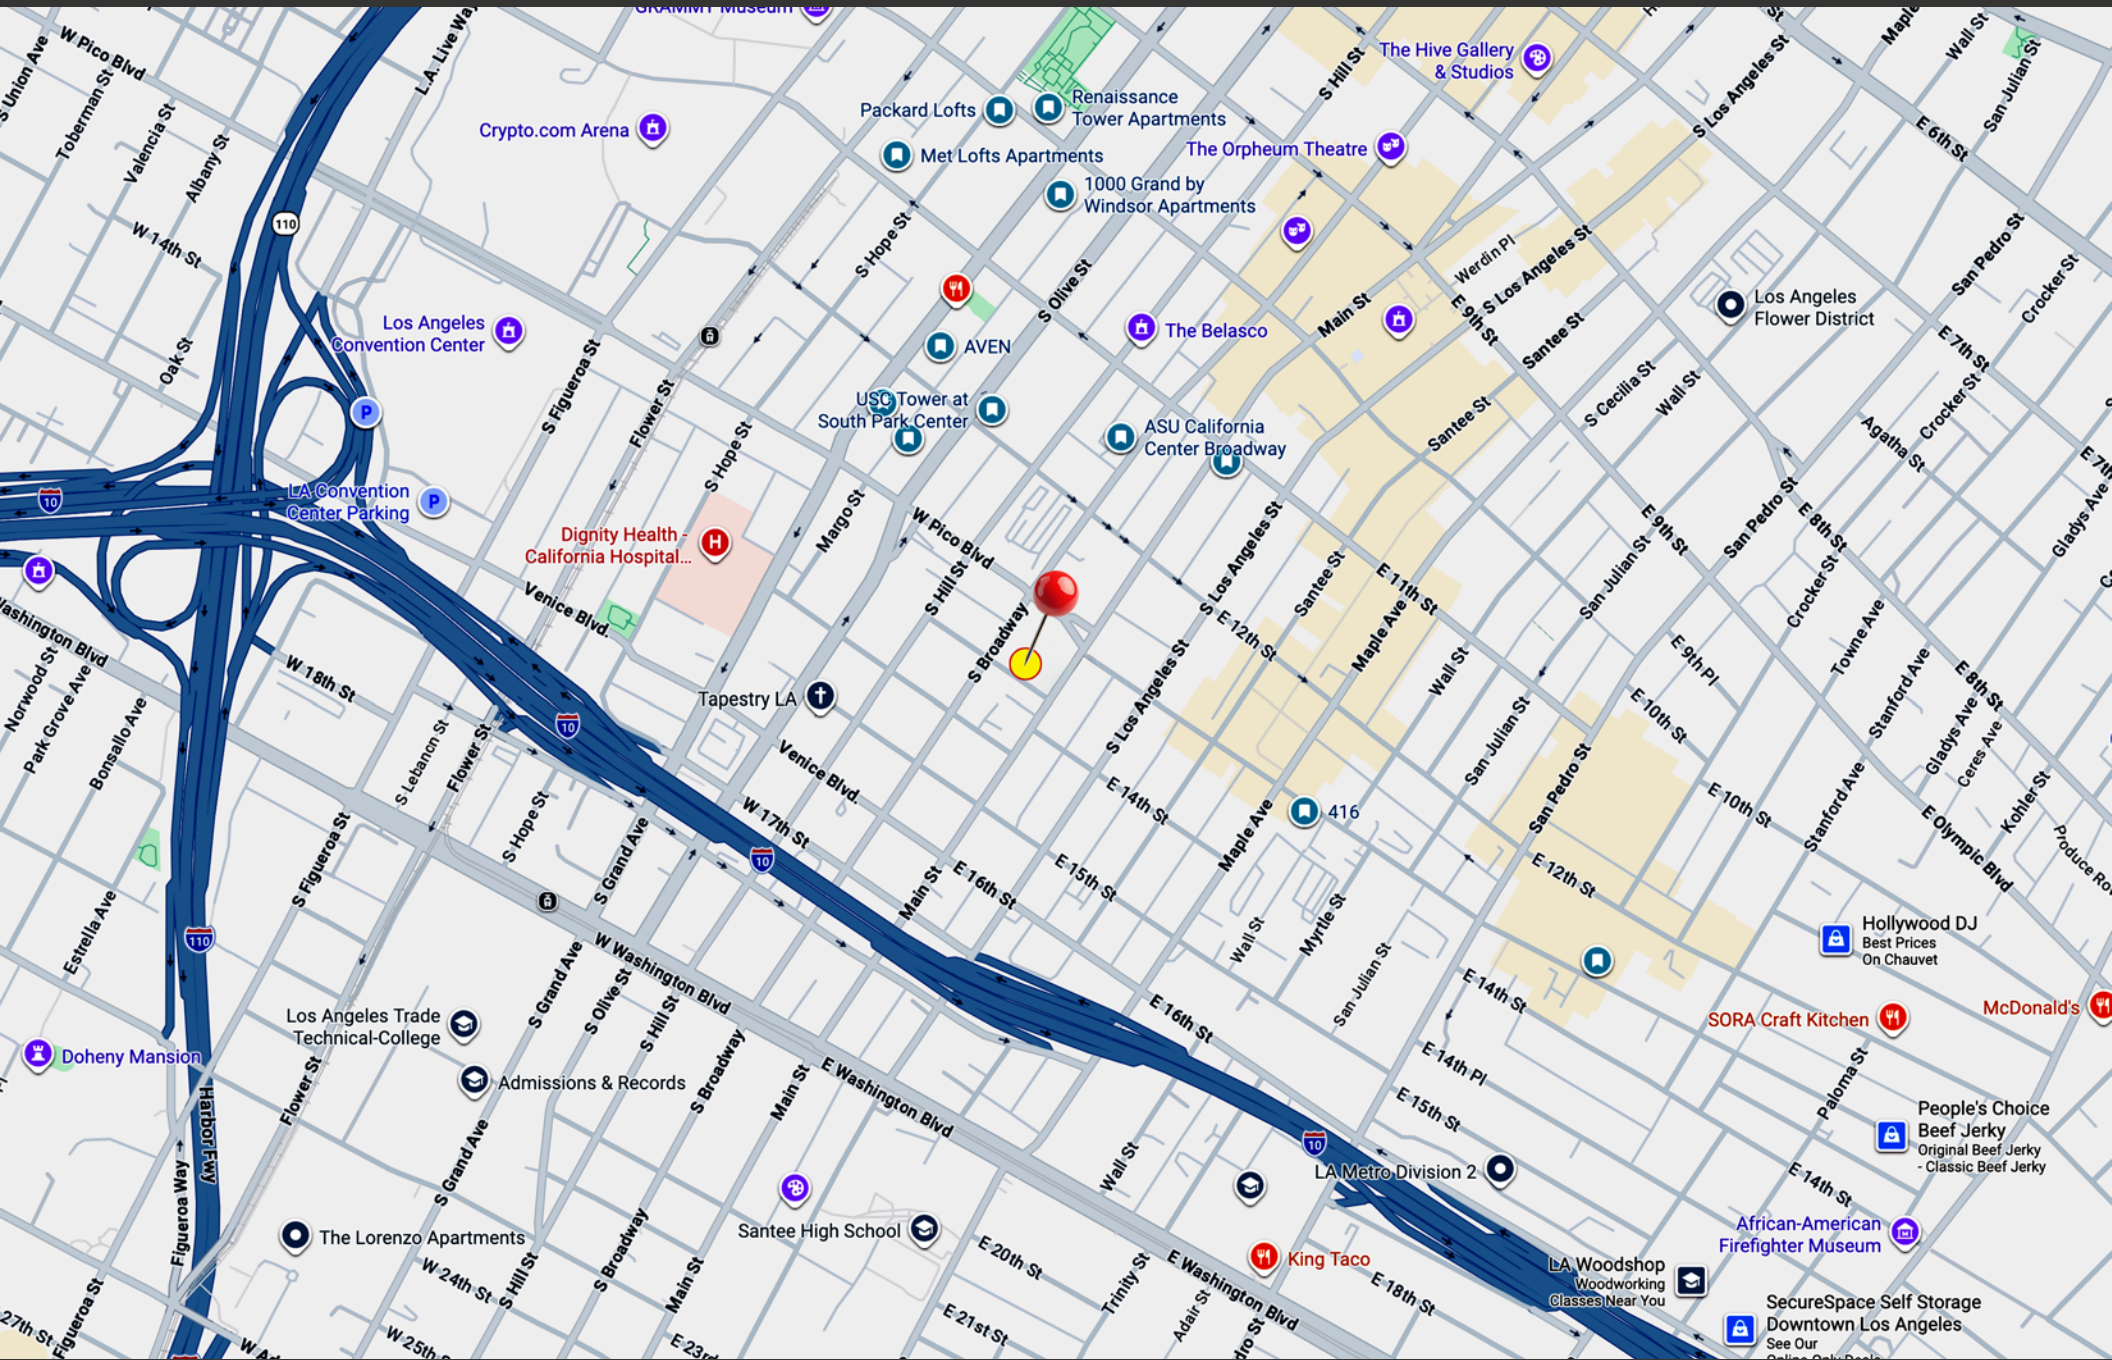


NEIGHBORHOOD DEMOGRAPHICS


Households By Income

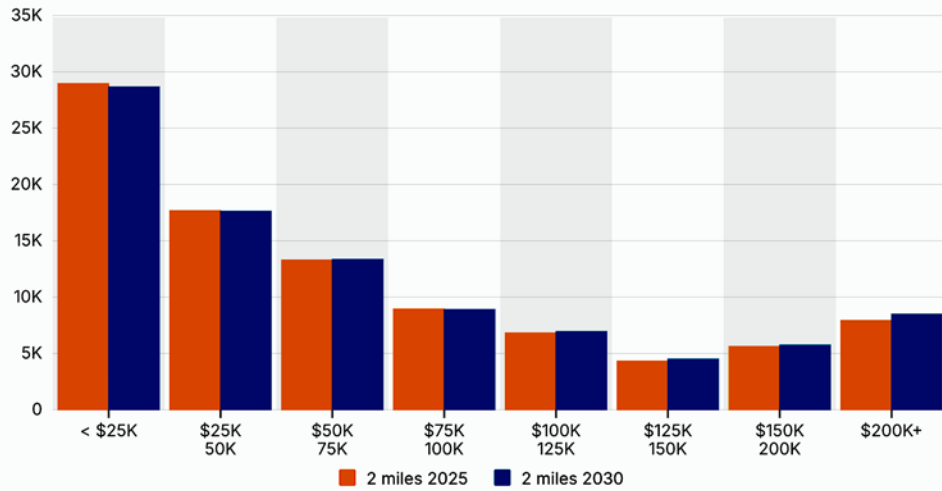


Household Income By Age

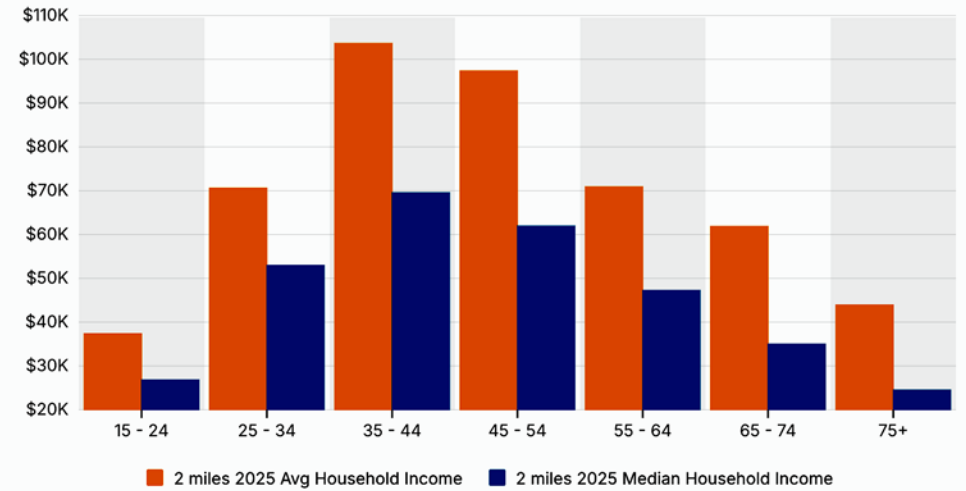

Housing Occupancy

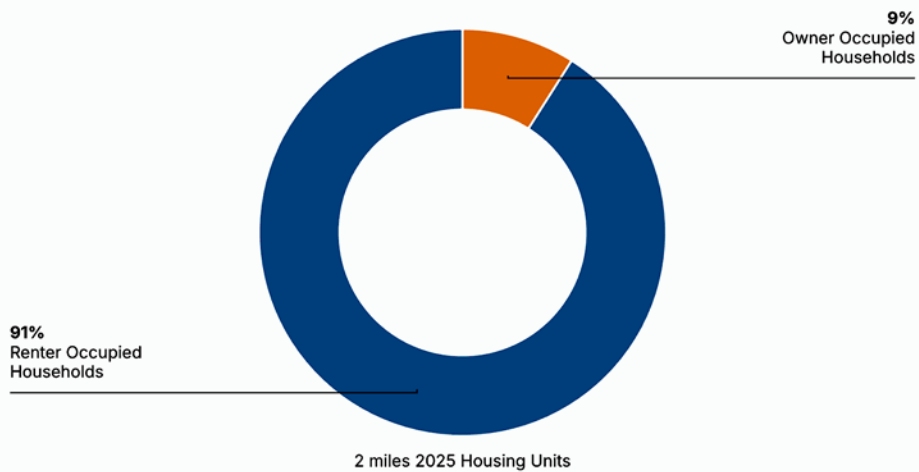

Home Values

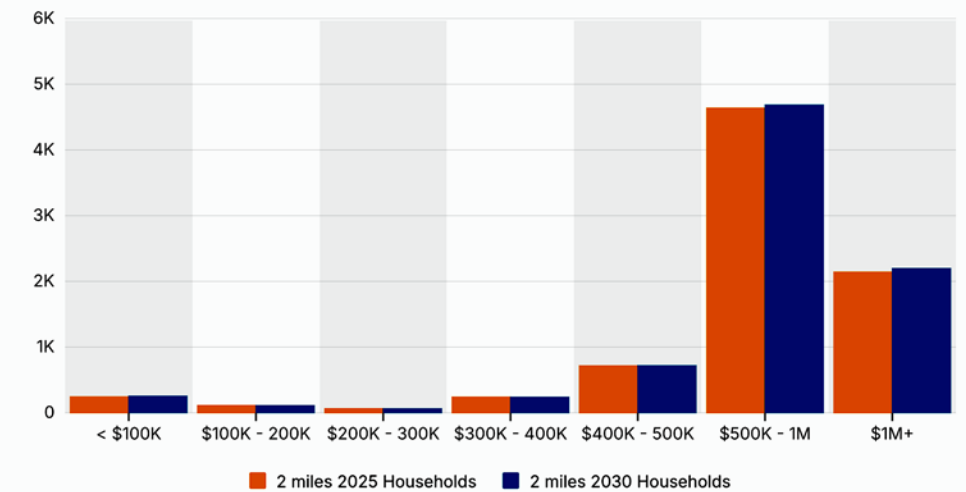

FOR SALE OR LEASE

9,495± SF OF VACANT RAW LAND

The information contained in this offering material is confidential and furnished solely for the purpose of a review by prospective Buyers or Tenants of the subject property and is not to be used for any other purpose or made available to any other person without the express written consent of Major Properties or Compass.

This Brochure was prepared by Major Properties and Compass. It contains summary information pertaining to the Property and does not purport to be all-inclusive or to contain all of the information that a prospective Buyer or Tenant may desire. All information is provided for general reference purposes only and is subject to change. The summaries do not purport to be complete or accurate descriptions of the full documents involved, nor do they constitute a legal analysis of such documents.

This information has been secured from sources we believe to be reliable. We make no representations or warranties, expressed or implied, as to the accuracy of the information. References to square footage or age are approximate. Recipient of this report must verify the information and bears all risk for any inaccuracies.

Exclusively offered by



Daniel Moussazadeh

310.999.9437 mobile

213.747.7959 office

daniel@majorproperties.com

DRE LIC. 02058572



Charlie Rosenberg

213.500.3512 mobile

213.222.1201 office

charlie@majorproperties.com

DRE LIC. 02178627

109 W 14TH PLACE, LOS ANGELES, CA 90015