


Total F-2 occupant load: 287 occupants

Plumbing fixture component	Min required	Actual provided (including existing)
Water closets	3	6
Lavatories	3	5
Drinking Fountain	1	1
Service Sink	1	1

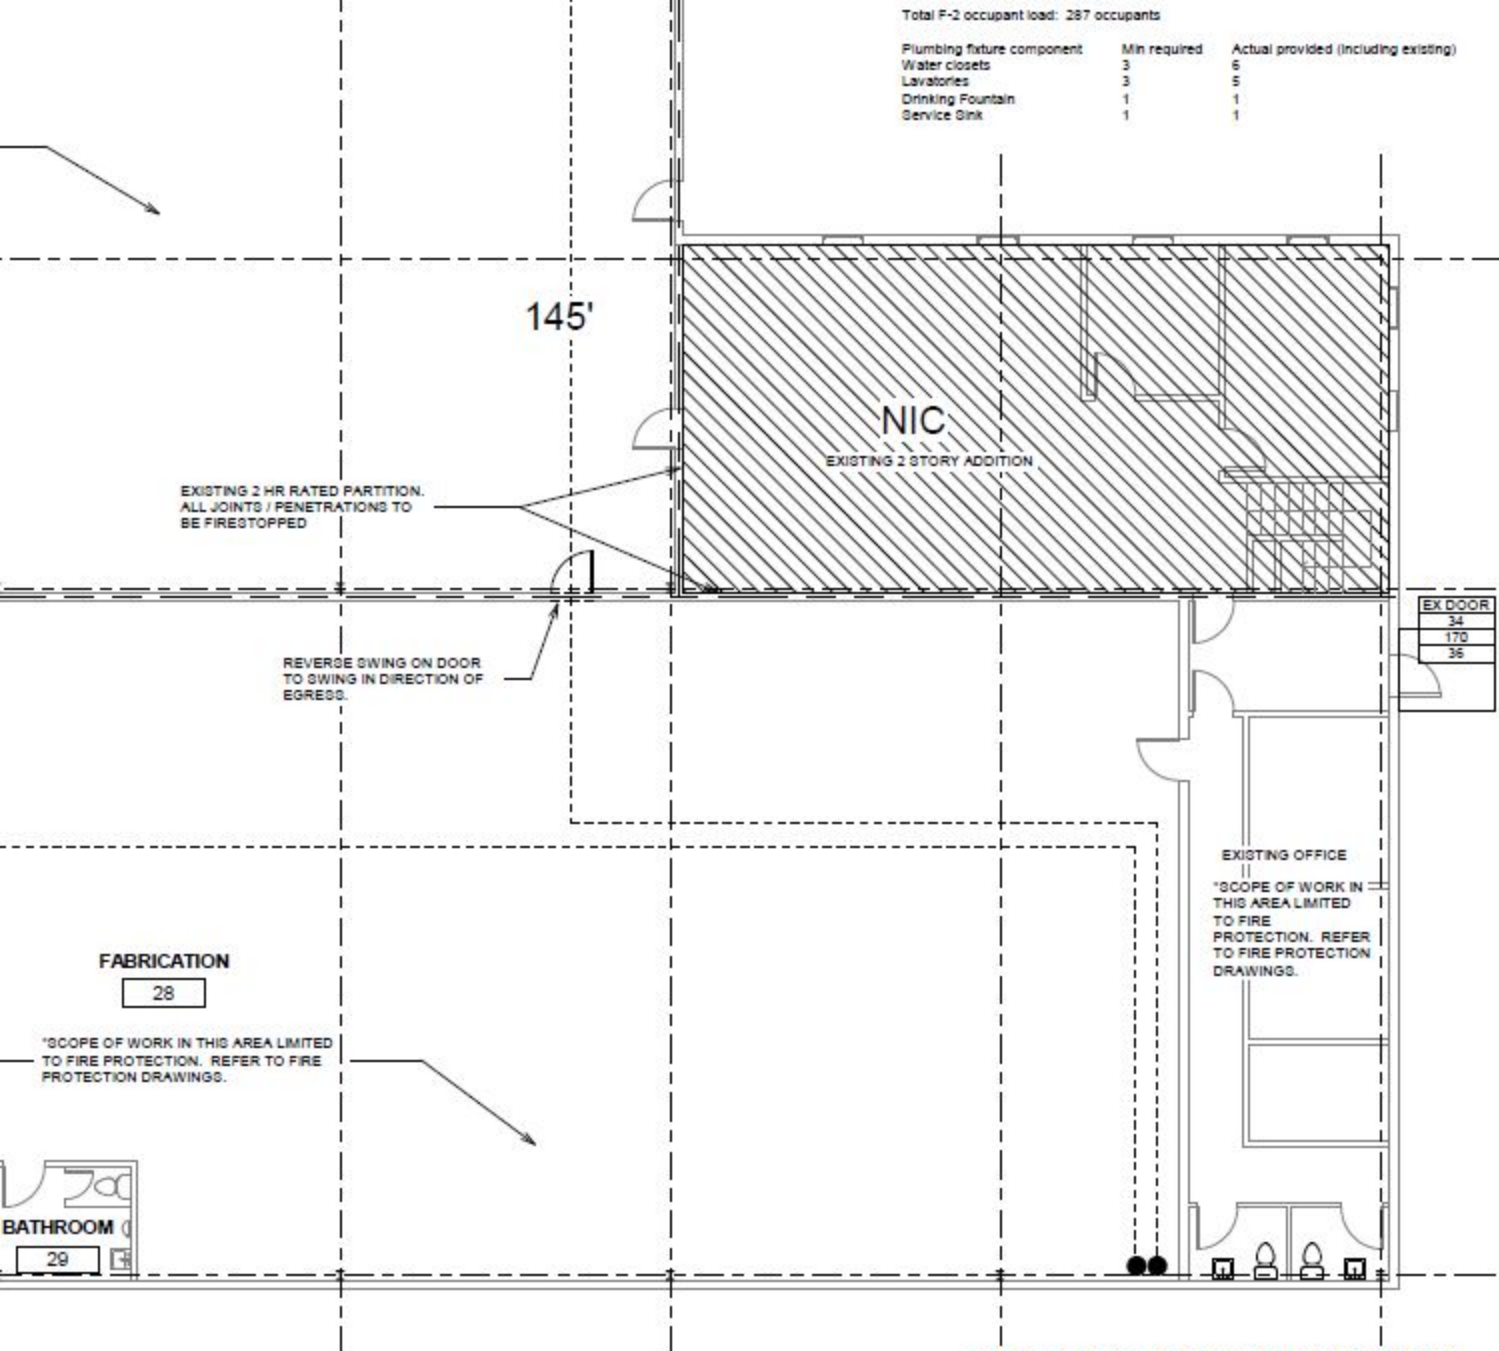

145'

NIC

EXISTING 2 STORY ADDITION

EXISTING 2 HR RATED PARTITION.
ALL JOINTS / PENETRATIONS TO
BE FIRESTOPPED

REVERSE SWING ON DOOR
TO SWING IN DIRECTION OF
EGRESS.

EX DOOR
34
170
36

EXISTING OFFICE

*SCOPE OF WORK IN
THIS AREA LIMITED
TO FIRE
PROTECTION. REFER
TO FIRE PROTECTION
DRAWINGS.

FABRICATION

28

*SCOPE OF WORK IN THIS AREA LIMITED
TO FIRE PROTECTION. REFER TO FIRE
PROTECTION DRAWINGS.

BATHROOM

29

NOT FOR CONSTRUCTION