

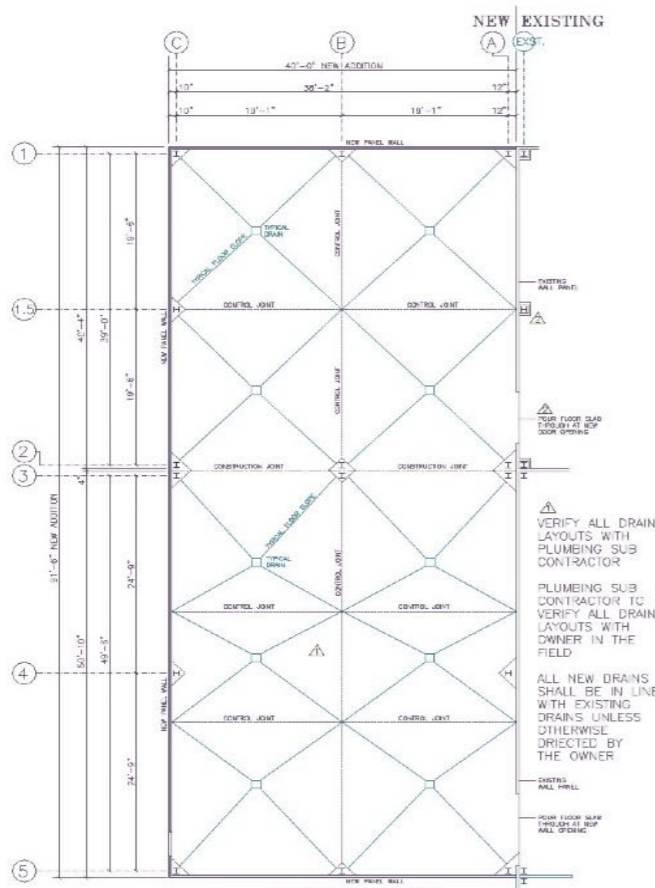


PARTIAL CEILING PLAN

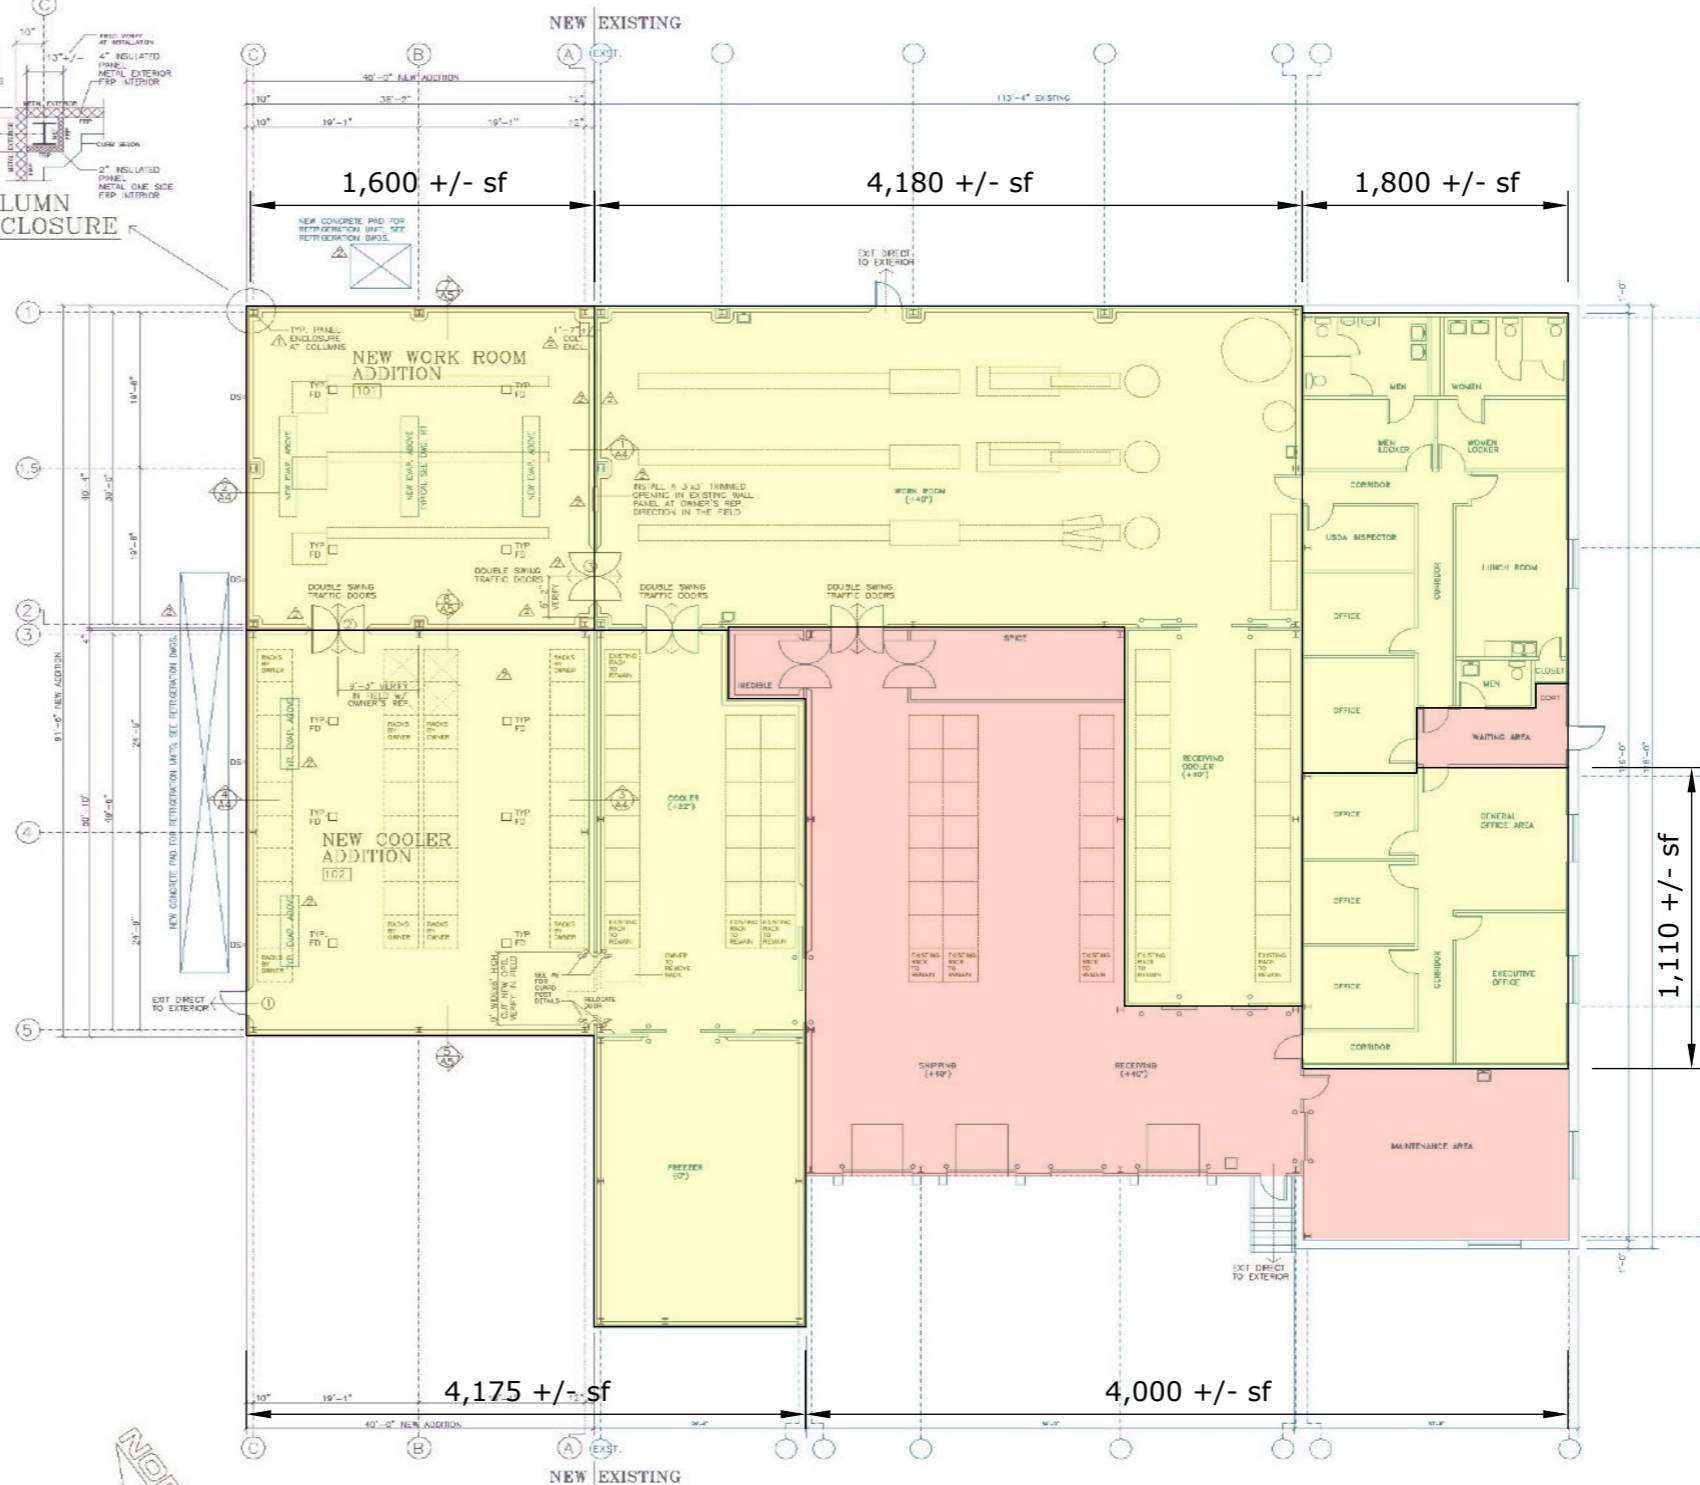

FLOOR JOINT PLAN

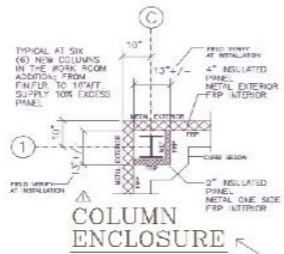

FLOOR PLAN

FINISH SCHEDULE:

NEW WORK ROOM ADDITION [101]

FINISHES:  
 FLOOR: STEEL TROWELED CONCRETE SLAB  
 BASE: CONCRETE CLERK  
 WALLS: METAL WALL PANEL (FACTORY FRP INTERIOR FACED)  
 CEILING: METAL CEILING PANEL @ 16" (FACTORY FRP INTERIOR FACED)

NEW COOLER ADDITION [102]

FINISHES:  
 FLOOR: STEEL TROWELED CONCRETE SLAB  
 BASE: CONCRETE CLERK  
 WALLS: METAL WALL PANEL (FACTORY FRP INTERIOR FACED)  
 CEILING: EXPOSED STRUCTURE-GRAY (WHITE METAL DECK @ 21'-6" +/-, FACTORY FINISH)

DOOR SCHEDULE:

MARK	DOOR DESCRIPTION	MATERIAL	JAMB	HARDWARE
①	RELOCATED COOLER SWING DOOR 3'-0" x 7'-0" x 4"	INSULATED METAL-CLAD	STANDARD WOOD JAMB METAL-CLAD	EXISTING PANIC HARDWARE
②	NEW HIGH IMPACT ABS SWING DRS 3'-0" x 8'-0" x 2" MATCH EXISTING	INSULATED METAL-CLAD	STANDARD WOOD JAMB METAL-CLAD	180C SWINGING HARDWARE TEAR DROP BUMPERS
③	NEW HIGH IMPACT ABS SWING DRS 3'-0" x 8'-0" x 2" MATCH EXISTING	INSULATED METAL-CLAD	STANDARD WOOD JAMB METAL-CLAD (IN EXIST. WALL LOCATION)	180C SWINGING HARDWARE TEAR DROP BUMPERS

