



MAGNET IC

PLAT OF PROPERTY


161A DISTRICT
GEORGIA
SURVEYOR
SCALE 1"=100'

In my opinion, this plan is a correct
statement of the land planned and
the steps proposed in conformity with
the applicable standards and requirements
of law.

Paul M. Cook

Member Co. Assn. Reg. Land Surveyors



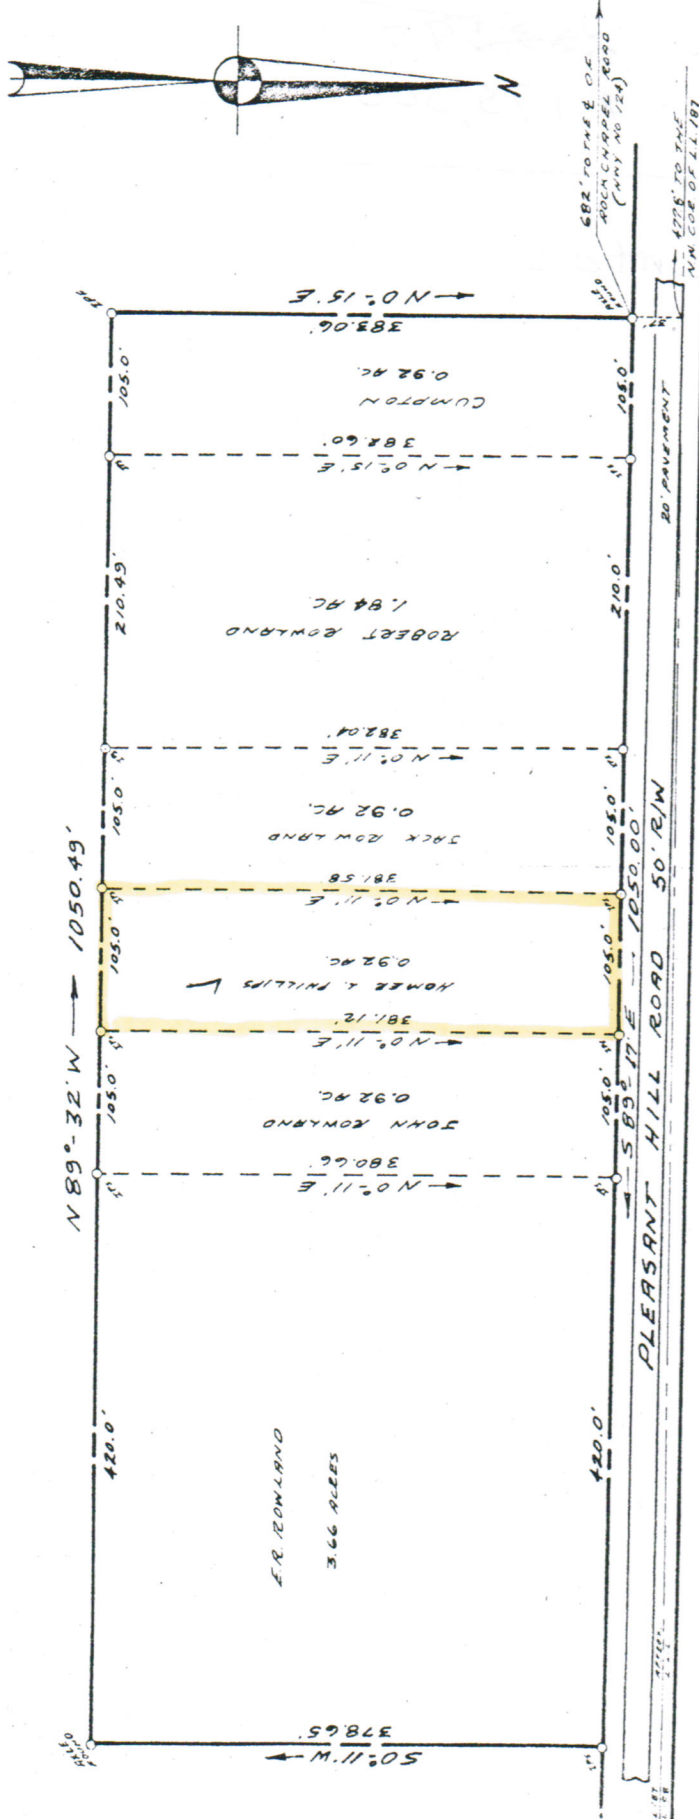

IN MY OPINION, THIS PLAT IS A CORRECT REPRESENTATION OF THE LAND PLATTED AND HAS BEEN PREPARED IN CONFORMITY WITH THE MINIMUM STANDARDS AND REQUIREMENTS OF LAW.

James Edward Ellis



SURVEY FOR:
HOMER L. PHILLIPS
LAND LOT NO. 187~ 1/4 DISTRICT
DEKALB COUNTY, GEORGIA
SCALE: 1"=100' - DATE: OCT 15, 1973

TOTAL ACRES: 9.18
E/C = 1/6.972

