



WAREHOUSE RACKING FRONT ELEVATION

NOTE 1:
TOTAL NUMBER OF CROSSBARS
TO BE PER VFO SPECIFICATIONS

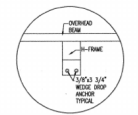

DETAIL A-01
FLOOR ATTACHMENT
FOR H-FRAME RACKING

CITY OF TUCSON
DDO ZONING APPROVAL
Site Plan Grading Plan EIR
Lot Split CDSSR - 12/19/11
Other: 1/11/11
Additional comments on 1/11/11
2/2/11 R. Kelly 4/11/11

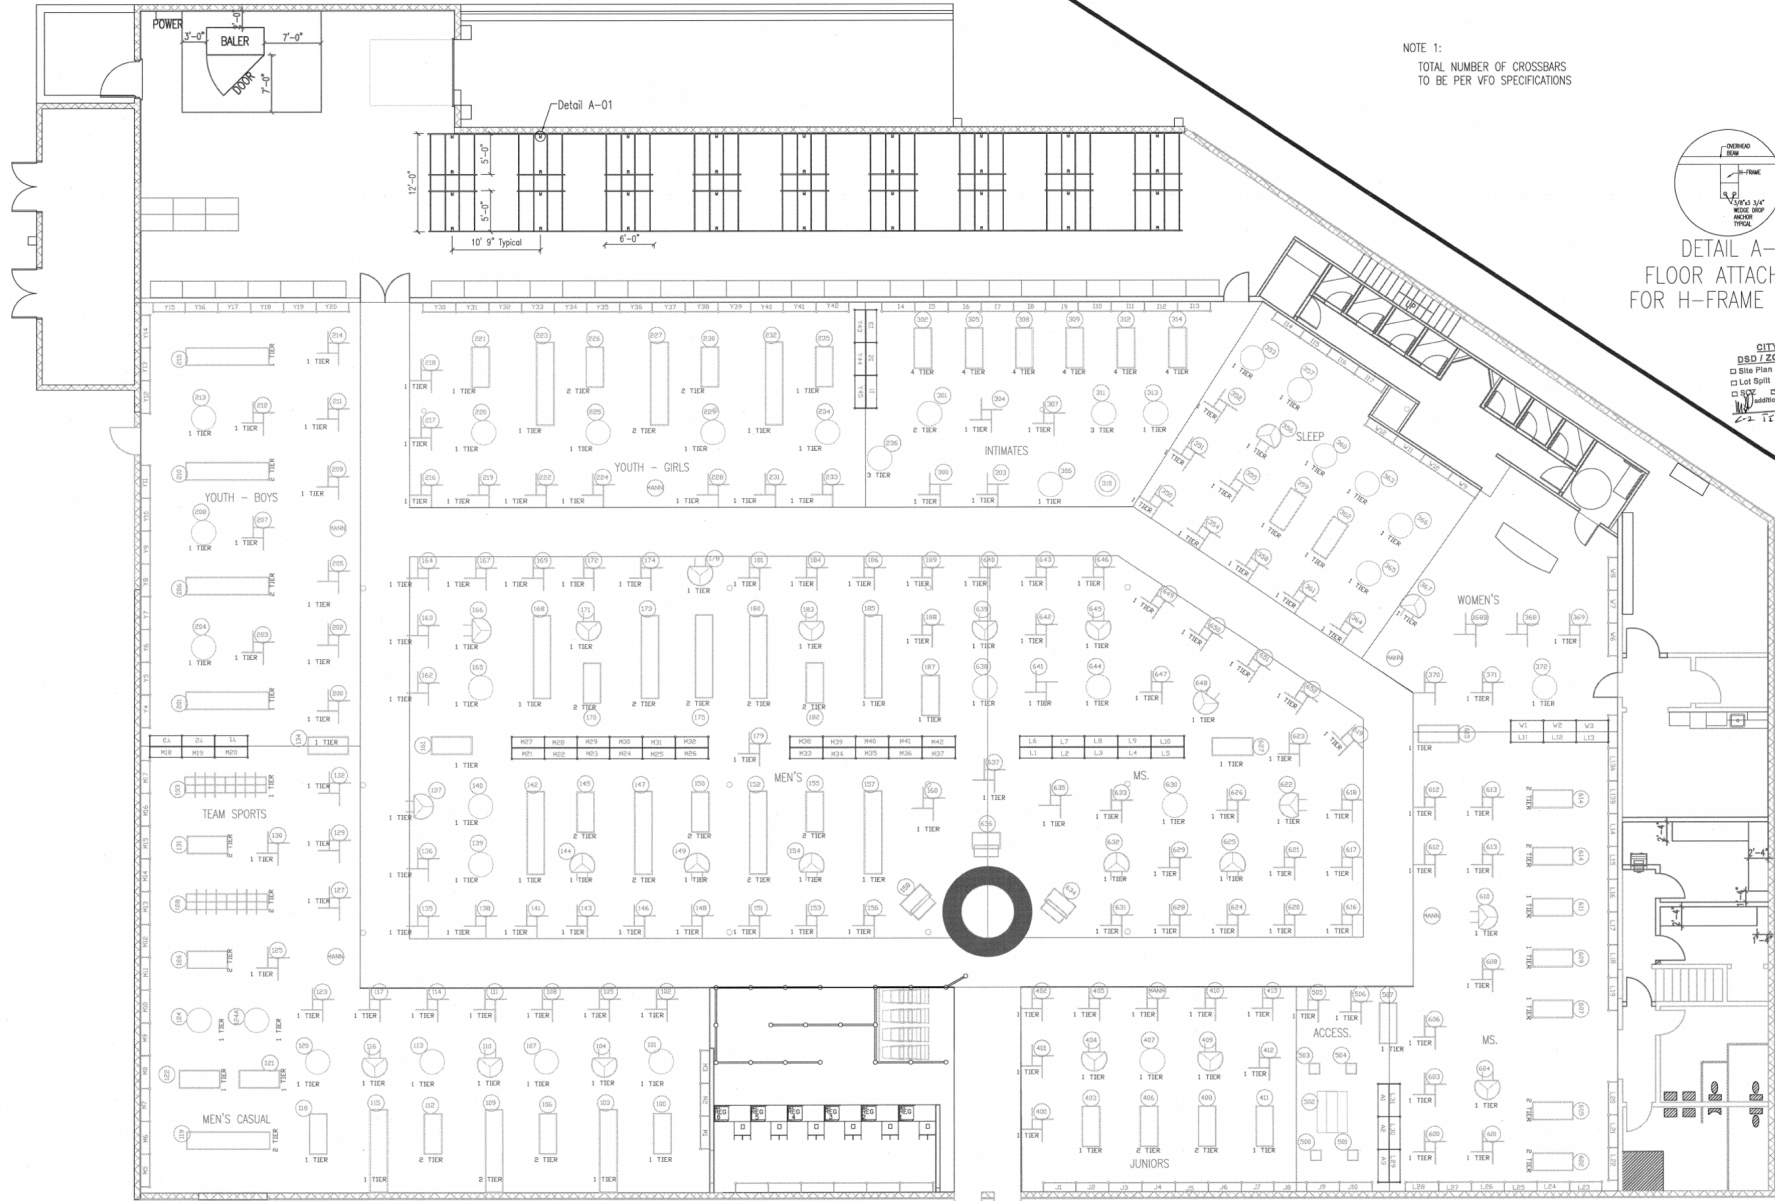

APPROVED PLANS
CONSULTANT IN CHARGE
JENSEN, FINK & MOORE
Development & Survey Department

TOBBUD0607