


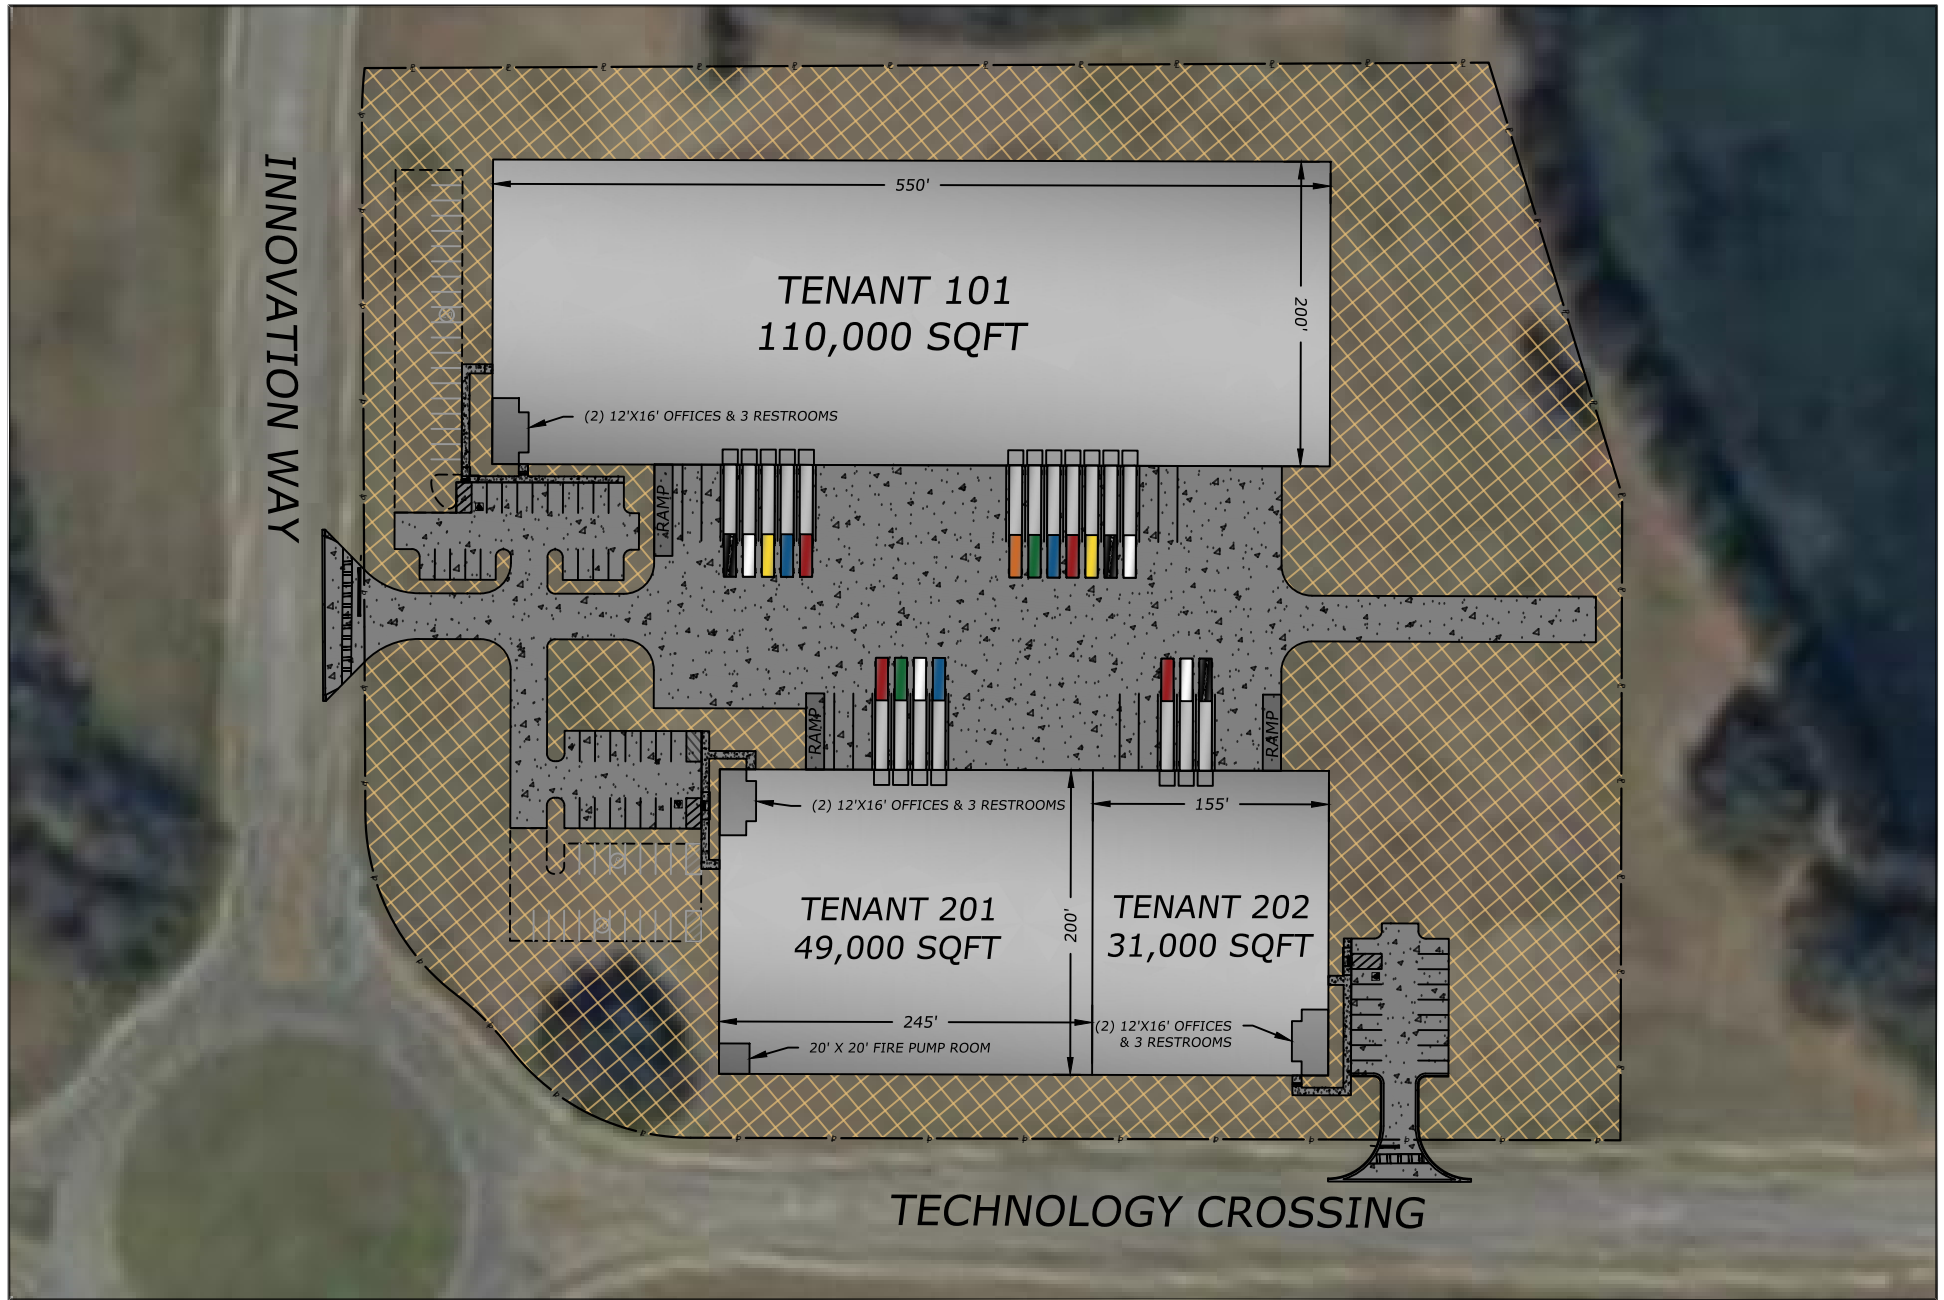

DRAWN BY	NRC
CHECKED BY	JNB
PROJECT	25040
DATE	04/22/26

LAYOUT PLAN FOR:

MILLER PARK DISTRIBUTION WAREHOUSES

LOWNDES COUNTY, GEORGIA

©COPYRIGHT 2026 THIS DRAWING IS THE PROPERTY OF 12 STONES ENGINEERING COMPANY, INC. AND MAY NOT BE REPRODUCED WITHOUT WRITTEN PERMISSION. DOCUMENTS OF PUBLIC RECORD MAY BE COPIED BUT NOT ALTERED.



2944 DASHER-JOHNSON RD
VALDOSTA, GA 31606
229-474-4060
INFO@12STONES.BIZ