



Saaalex



Office Condo For Sale

811-A

Camarillo Springs Rd, Camarillo





LOCATION:	811-A Camarillo Springs Road Camarillo, CA 93012
YEAR BUILT:	2006
BUILDING SIZE:	5,200 RSF
STORIES:	1
ELEVATOR:	No
PARKING:	Unreserved surface parking
ZONING:	P-O



- Highly improved office condominium for sale
- Modern build-out with private offices
- Large conference room & break room
- Located along the prestigious Ventura County technology corridor
- Exterior building signage
- Abundant on-site parking
- Qualifies for SBA Financing

FLOOR PLAN

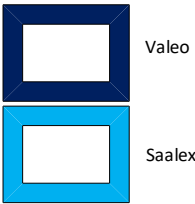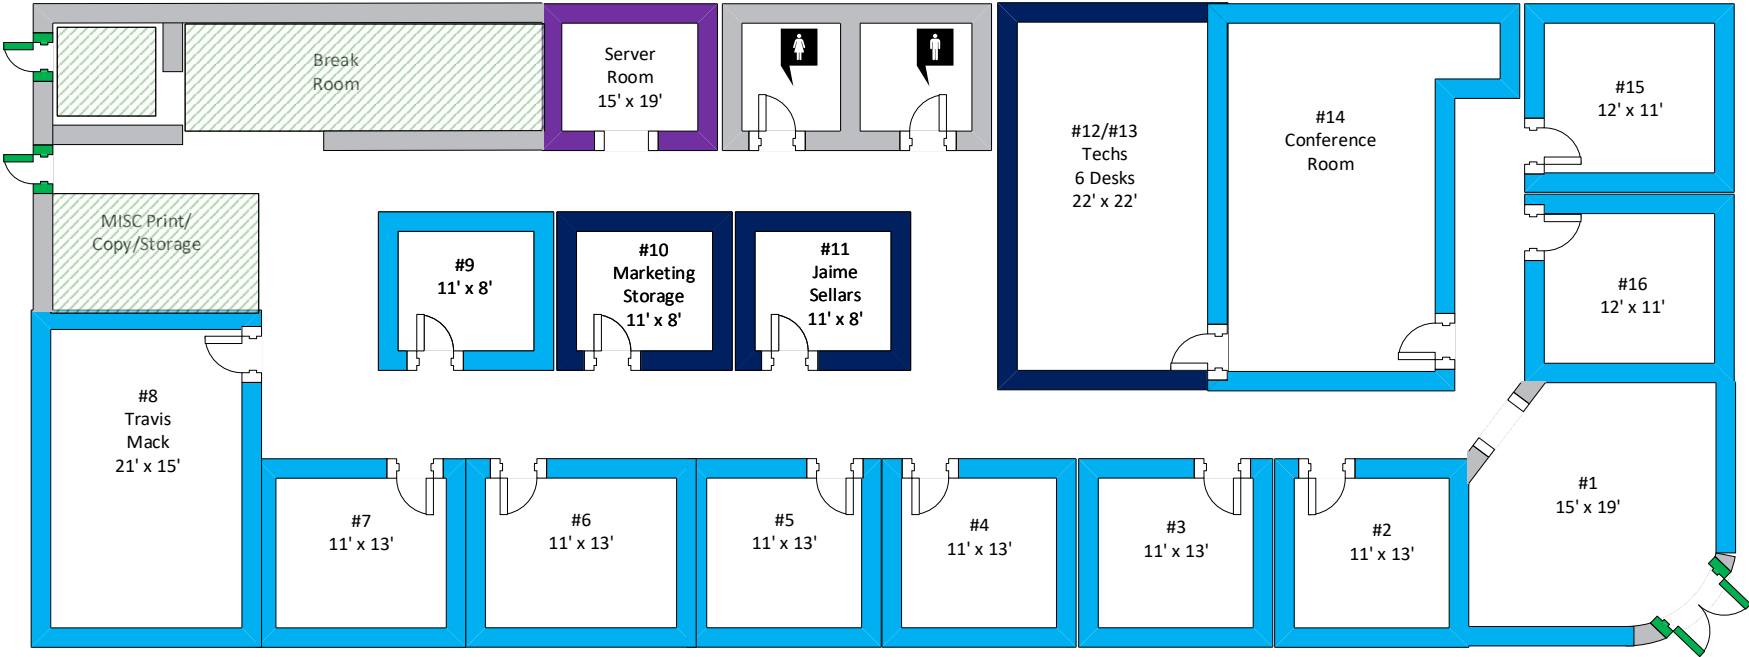

NOT TO SCALE





SUBJECT
811-A Camarillo Springs Rd
Camarillo, CA



David Kim
Principal
805.626.1234
dkim@lee-re.com
Lic # 01483179



COMMERCIAL REAL ESTATE SERVICES

Lee & Associates® - LA North/Ventura, Inc.
Corporate ID #01191898
A Member of the Lee & Associates Group of Companies
2775 N. Ventura Road, Suite 201
Oxnard, CA 93036
805.626.1200 | 805.413.7000
www.lee-associates.com

No warranty or representation is made to the accuracy of the foregoing information. Terms of sale or lease and availability are subject to change or withdrawal without notice.