


TABULATIONS:
BUILDING SQUARE FOOTAGE:
PARKING STALLS REQUIRED:
PARKING STALLS PROVIDED:
PARKING RATIO:

16,756 SQ FT
103 STALLS
124 STALLS
124/16,756 =7.4/1,000

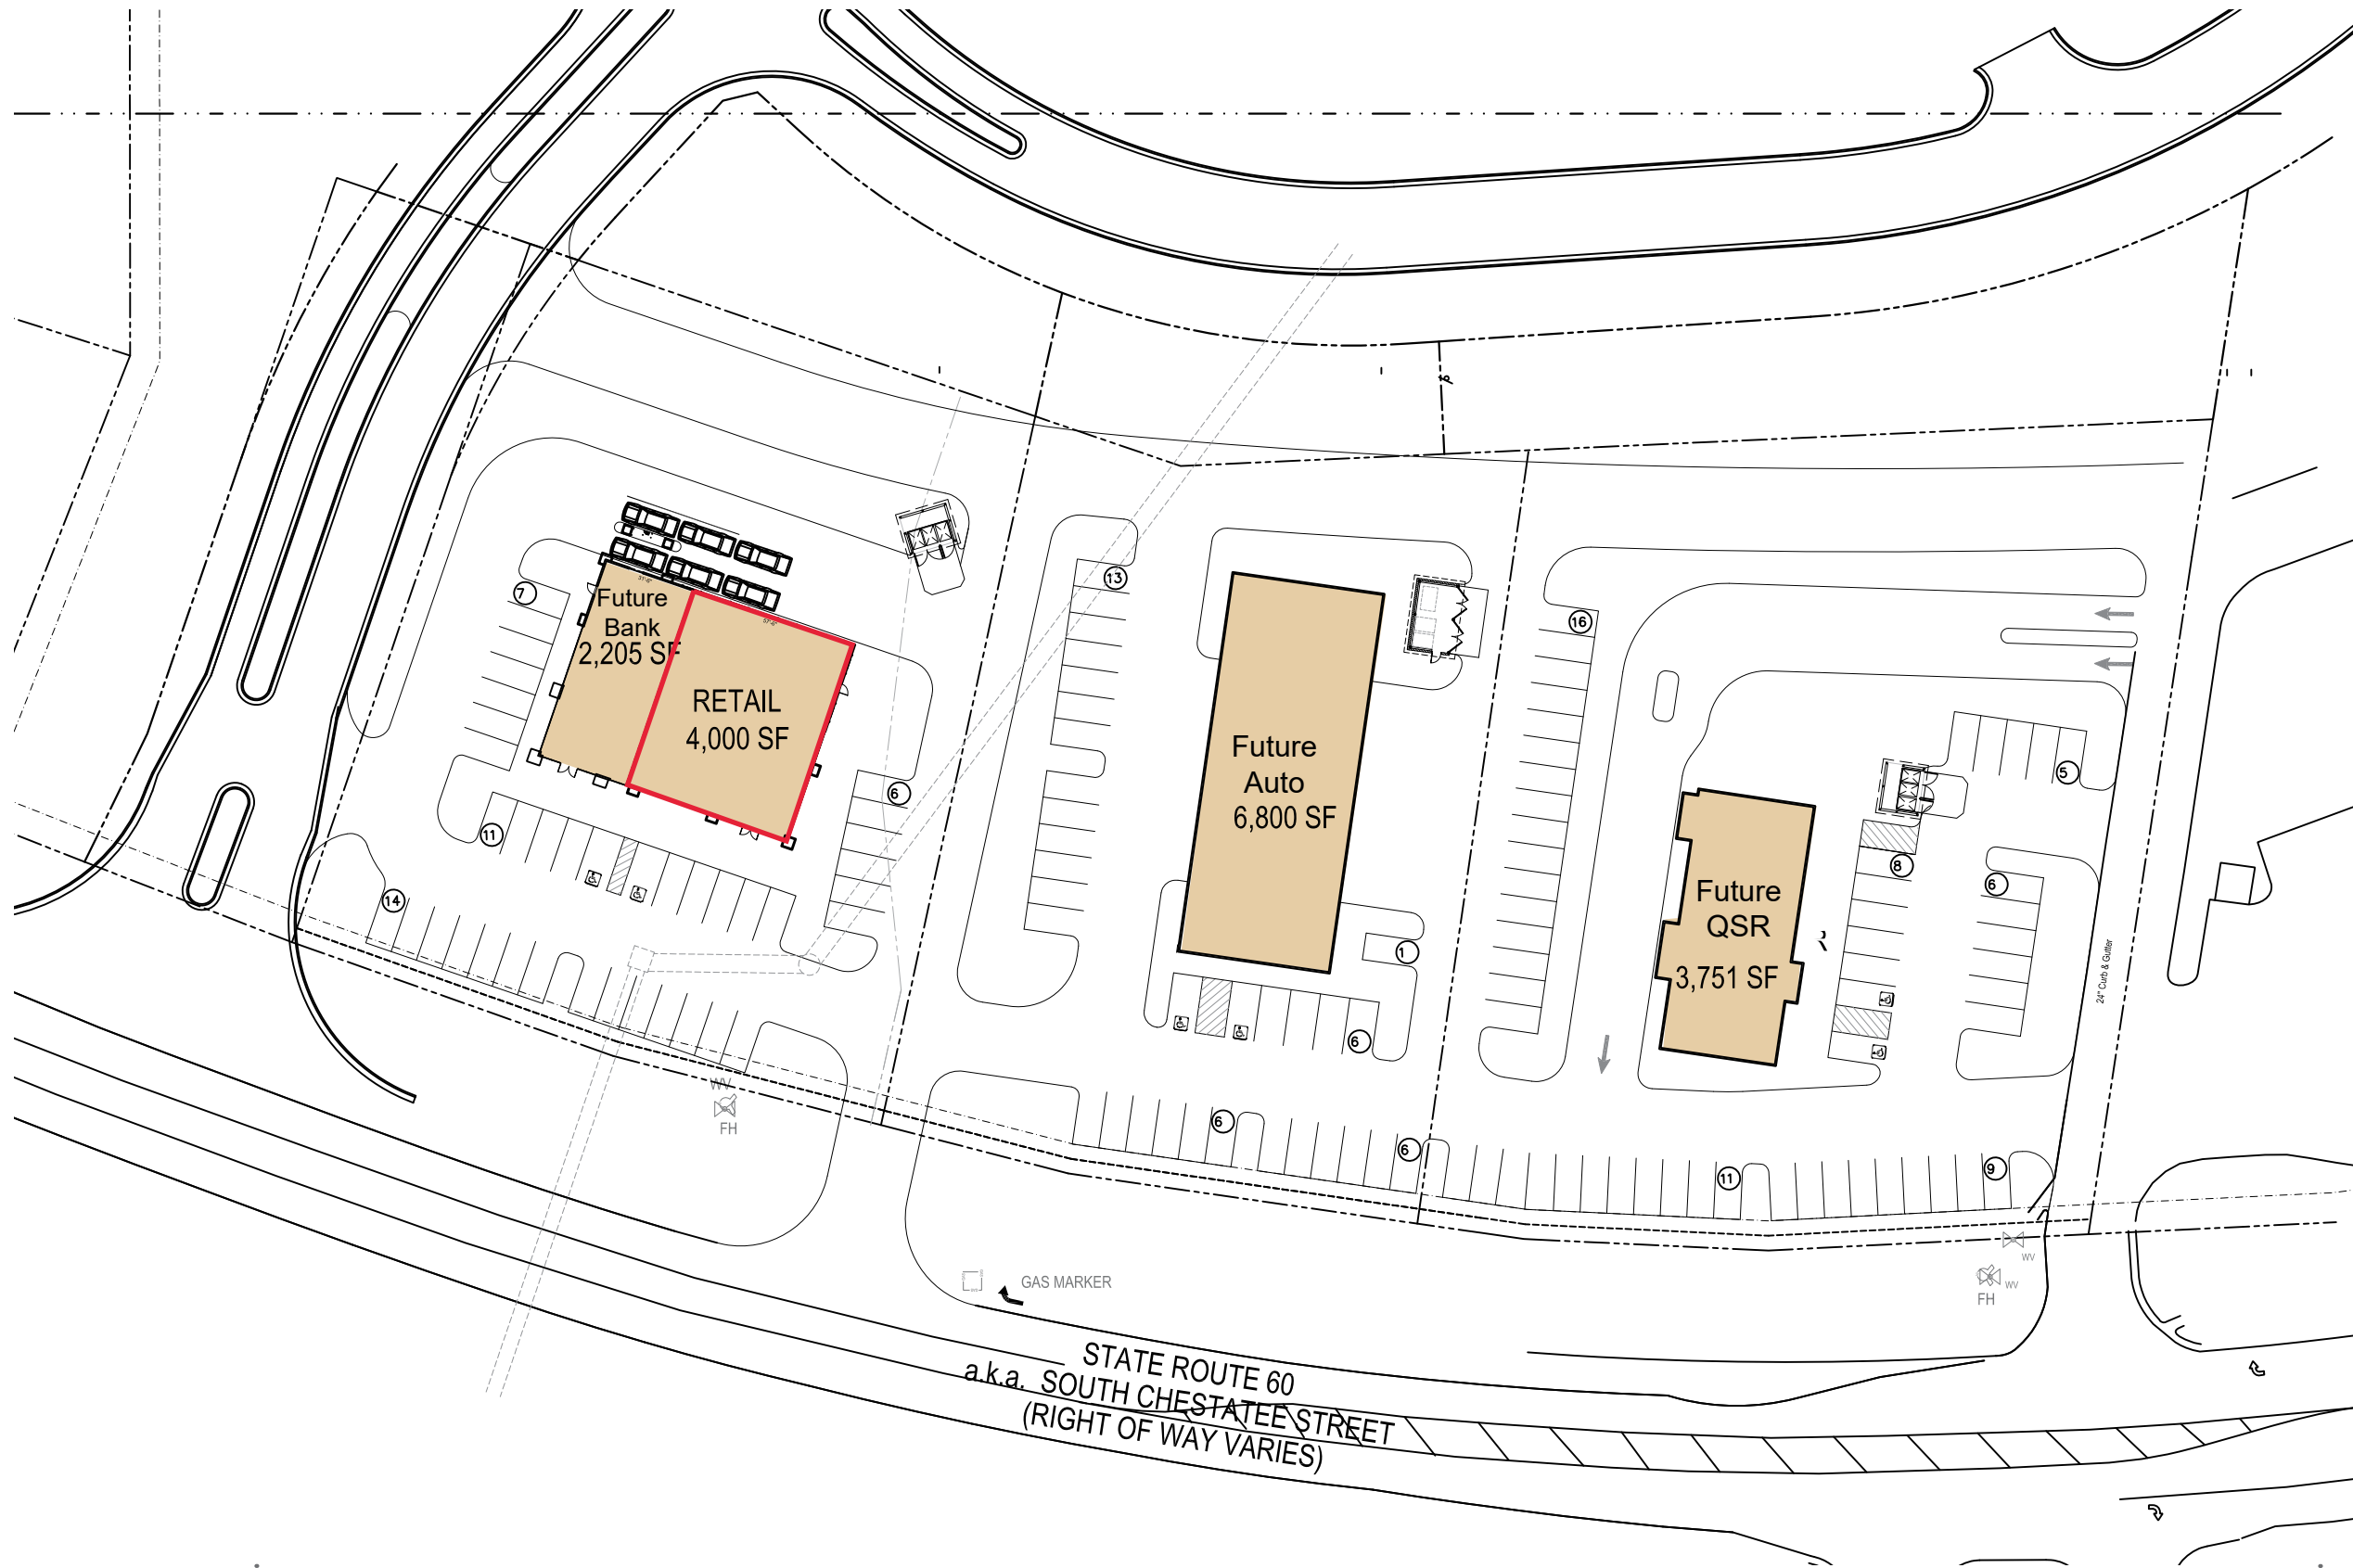

5431 SOUTH CHESTATEE STREET
Dahlonega, GA

SITE SCHEME



Scale 1" = 60'