
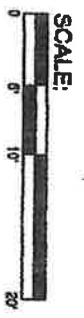


↓ Suite #101
Retinal Specialist

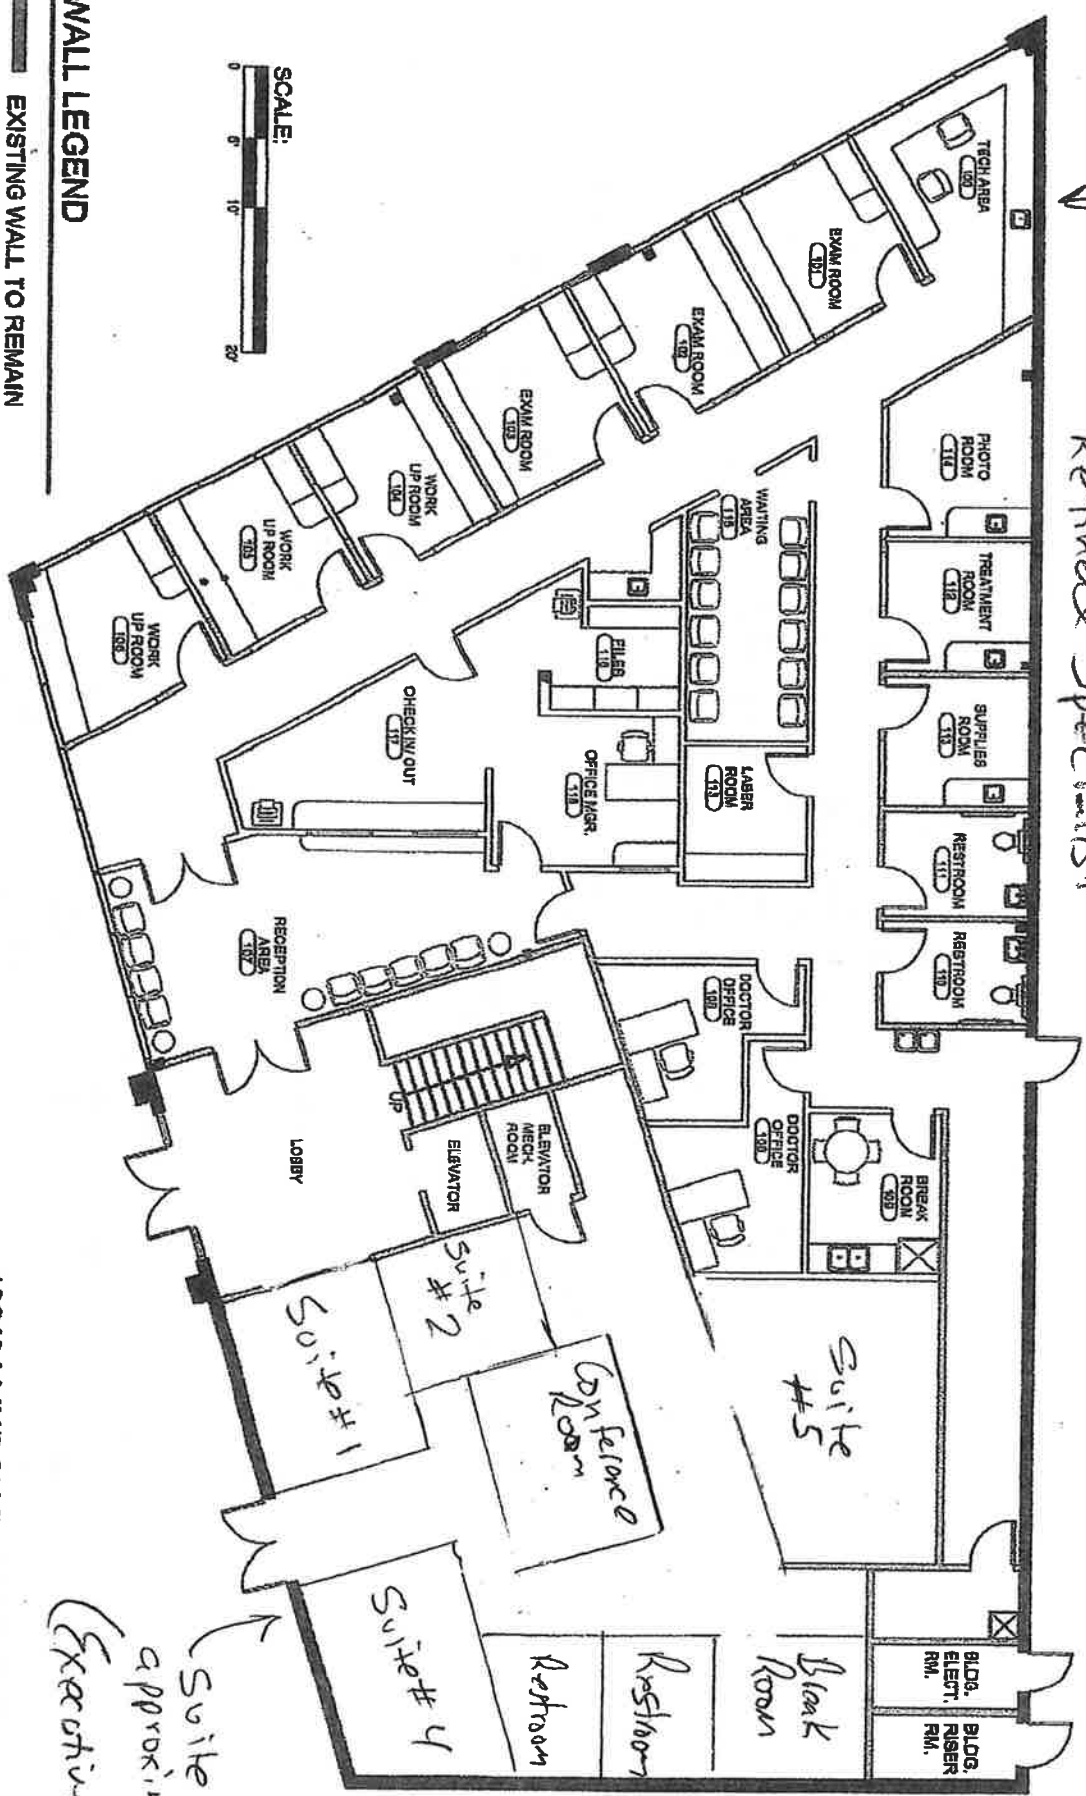

WALL LEGEND

— EXISTING WALL TO REMAIN

— NEW WALLS TO BE CONSTRUCTED

New Space Plan

18640 LYNDON B JOHNSON FWY
MESQUITE, TX

Suite #102
approximate layout
(Executive suites)