

WEST END AUTOPLEX and BUSINESS CENTER

PHASE II BUILDING - DELANO, MN

UNIT #202
 38-0 x 40-0
 1520 SQ.FT.
 W/ 608 SQ.FT.
 MEZZ. = 2128 SQ.FT.

UNIT #204
 26-0 x 40-0
 1040 SQ.FT.
 W/ 416 SQ.FT.
 MEZZ. = 1456 SQ.FT.


UNIT #206
 26-0 x 40-0
 1040 SQ.FT.
 W/ 416 SQ.FT.
 MEZZ. = 1456 SQ.FT.

UNIT #208
 26-0 x 40-0
 1040 SQ.FT.
 W/ 416 SQ.FT.
 MEZZ. = 1456 SQ.FT.

UNIT #210
 26-0 x 40-0
 1040 SQ.FT.
 W/ 416 SQ.FT.
 MEZZ. = 1456 SQ.FT.

UNIT #212
 38-0 x 40-0
 1520 SQ.FT.
 W/ 608 SQ.FT.
 MEZZ. = 2128 SQ.FT.

NORTH SIDE OF BUILDING

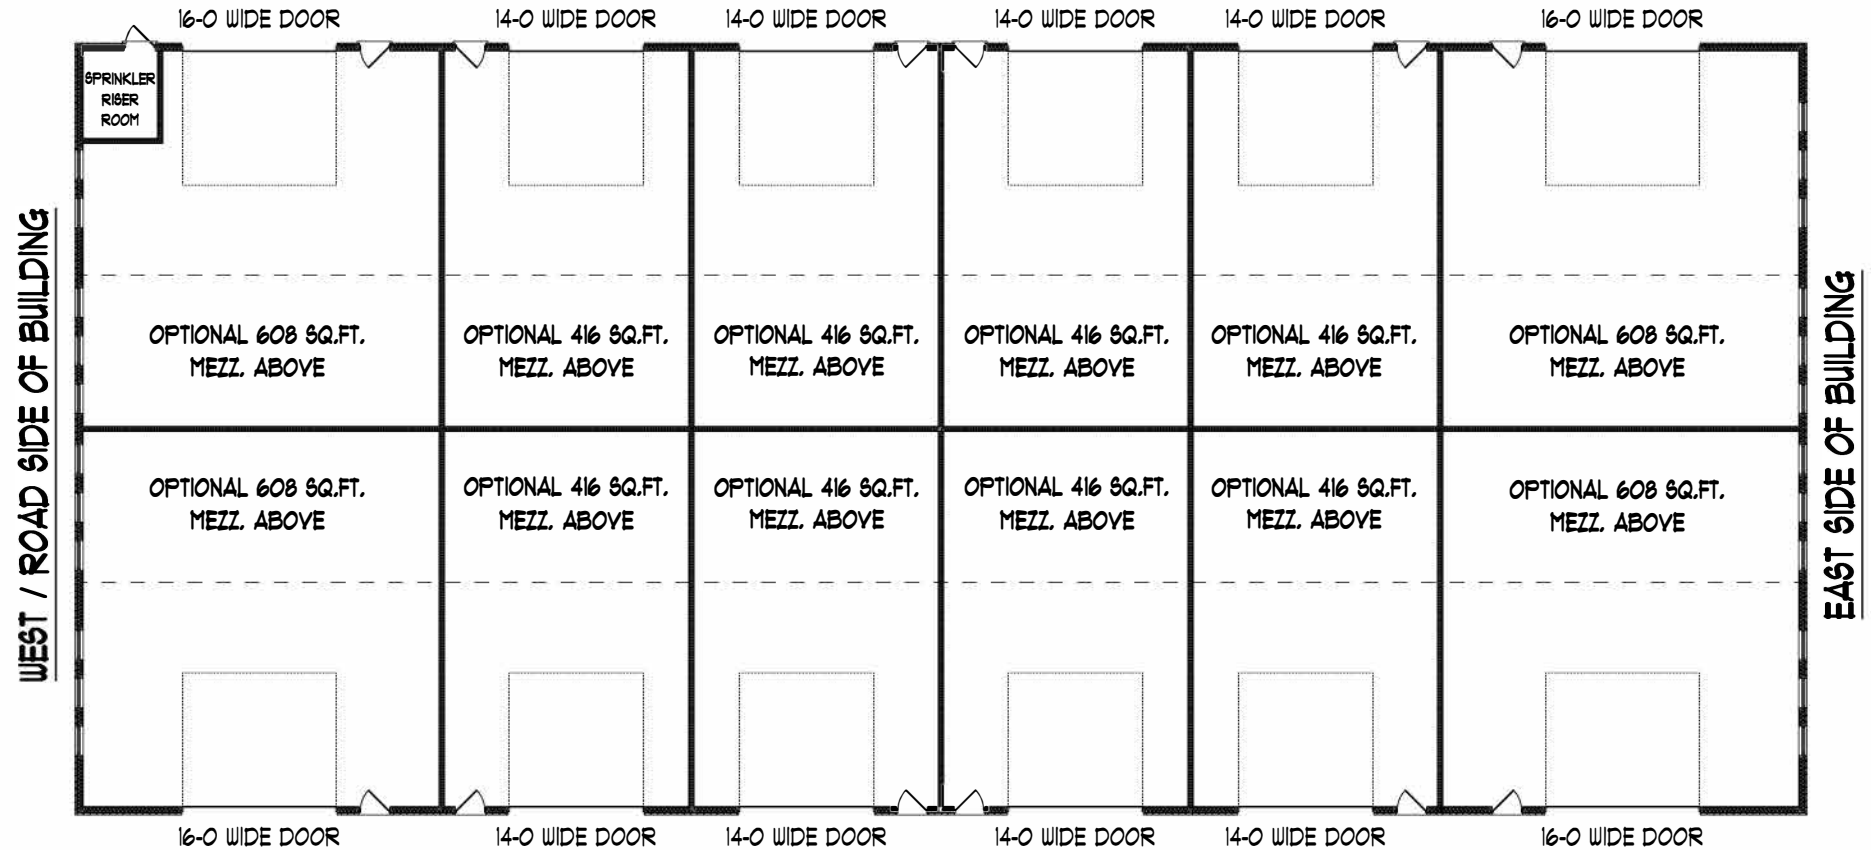

SOUTH SIDE OF BUILDING

UNIT #201
 38-0 x 40-0
 1520 SQ.FT.
 W/ 608 SQ.FT.
 MEZZ. = 2128 SQ.FT.

UNIT #203
 26-0 x 40-0
 1040 SQ.FT.
 W/ 416 SQ.FT.
 MEZZ. = 1456 SQ.FT.

UNIT #205
 26-0 x 40-0
 1040 SQ.FT.
 W/ 416 SQ.FT.
 MEZZ. = 1456 SQ.FT.

UNIT #207
 26-0 x 40-0
 1040 SQ.FT.
 W/ 416 SQ.FT.
 MEZZ. = 1456 SQ.FT.

UNIT #209
 26-0 x 40-0
 1040 SQ.FT.
 W/ 416 SQ.FT.
 MEZZ. = 1456 SQ.FT.

UNIT #211
 38-0 x 40-0
 1520 SQ.FT.
 W/ 608 SQ.FT.
 MEZZ. = 2128 SQ.FT.