

Land/Open Storage/Parking


TO LET: Secure, surfaced, serviced compound.



Hangar Pad 45, Bentwaters Parks, Rendlesham, Woodbridge, Suffolk, IP12 2TW

**Approx. 1.13 ha (2.80 acres) / 11,348 sq m (122,148 sq ft) of
fenced open storage available to let**

- Secure storage with galvanised chain-link fencing and 24/7 site security
- Surfaced with concrete pads, metalled highways and access routes
- Serviced with electricity adjacent
- Available immediately on new, flexible lease terms
- Rent of £20,358 per calendar month + VAT

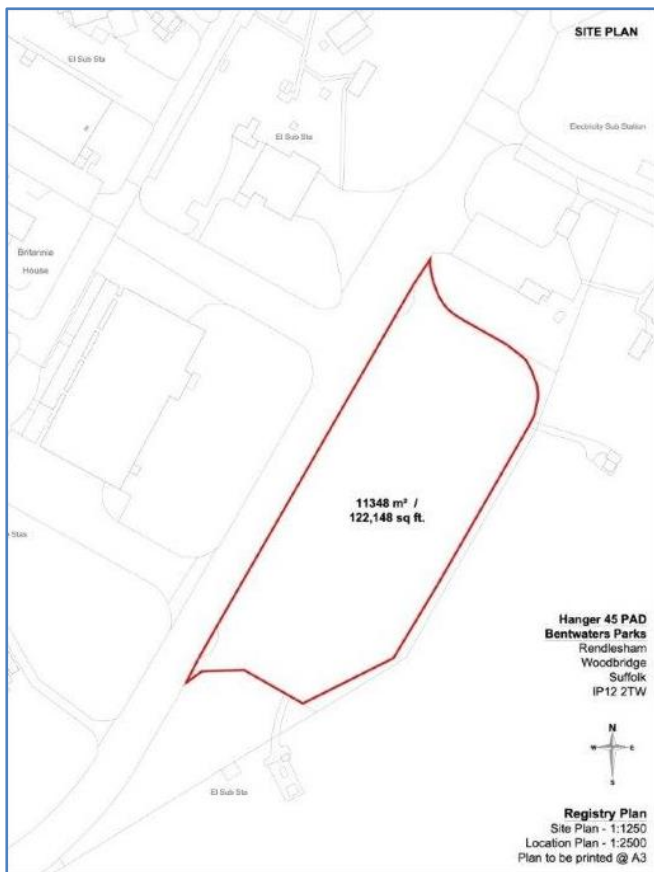

Location

Bentwaters Parks is a business park located in the village of Rendlesham in Suffolk, England. The park is home to a diverse range of businesses, from small start-ups to large established companies.

The business park sits approximately 45 miles south-east of Norwich (1hr 15), 35 miles south-west of Lowestoft (1hr), 5 miles north of Woodbridge (10 mins), 12 miles north-east of Ipswich (20 minutes), 20 miles north-west of the port of Felixstowe (40 mins). Access is via the B1084, with links to the A12, and subsequently the A14.

Situation

The occupiers of Bentwaters Parks are varied, with a mix of industries represented. Some of the main sectors represented at the park include: Manufacturing and engineering, technology and innovation, creative industries, logistics and distribution, and more.

Overall, the business demographics of Bentwaters Parks are reflective of the diverse economy of the Suffolk region. The park provides a range of facilities and services to support businesses of all sizes and sectors, making it an attractive location for companies looking to establish a presence in the area.

Description

The compound provides an easily accessible, well presented, secure, serviced, and surfaced opportunity for open storage. The plot is approx. 0.5 miles from the main access to Bentwaters Parks from the A1152. The plot is to let as a whole only. Electricity is available nearby and is generated onsite through an anaerobic digester that often provides preferential electricity rates to occupiers of the park.

Planning

All interested parties should contact East Suffolk Council on 01502 523100.

Business rates

To be confirmed. All interested parties should contact the Anglia Revenues Partnership on 01842 756568.

Legal Costs

Each party to bear responsibility for their own legal costs incurred in this transaction.

Services & Service Charge

We understand that mains electricity could be connected to the property. NB: None of the services have been tested and it is the responsibility of the interested party to satisfy themselves as to their operation / condition, including IT and telecommunications links. There will be an estate charge that equates to approx. 10% of the rent + VAT.

VAT

VAT is applicable.

Terms & Tenure

The premises are available to let on new lease terms, for a term of years to be agreed and on a full Repairing and Insuring basis, at a rental of £20,358 per calendar month, which equates to £244,296 per annum exclusive.



Accommodation (all areas are approximate)

1.13 ha | 2.80 acres | 11,348 sq m | 122,148 sq ft

Viewing

Strictly by prior appointment with sole agents Penn Commercial on:

01473 211933

Vanessa Penn

vanessa@penncommercial.co.uk




**Suite C, Orwell House,
The Strand, Wherstead,
Ipswich IP2 8NJ**

NOTICES RELATING TO PROPERTY MISREPRESENTATION, PROPERTY MISDESCRIPTIONS & FINANCIAL SERVICES ACTS

Penn Commercial as agents for vendors/lessors of this property gives notices that: 1. The information contained within these particulars has been checked and is understood to be materially correct at the date of publication. 2. All descriptions, statements, dimensions, references to availabilities, conditions and permissions for use, and occupations of other details are given in good faith. However, they are made without responsibility, and should not be relied upon as representations of fact. Intending purchasers or tenants should by enquiry to this office satisfy themselves as to the correctness and availability in each case before arrangements are made to travel and view. 3. Unless otherwise stated, all prices, rents and other charges are quoted exclusive of value added tax (VAT). Any intending purchasers or tenants must satisfy themselves independently as to the incidence of VAT in respect to any transaction. 4. All plant machinery, equipment, services and fixtures and fittings referred to in these particulars were present at the date of publication. They have not however, been tested and, nor any person in their employment have any authority to make or give, any representation or warranty whatsoever in relation to this property. 7. Penn Commercial does not hold itself out as providing any legal financial or other advice. These particulars do not constitute advice and you should not rely on this material in making (or refraining from making) any decision to take (or refrain from taking) any action. 8. The information contained in these particulars is of a general nature and may not be applicable to your own specific circumstances. If you are in any doubt, please seek professional advice.

SITE PLAN

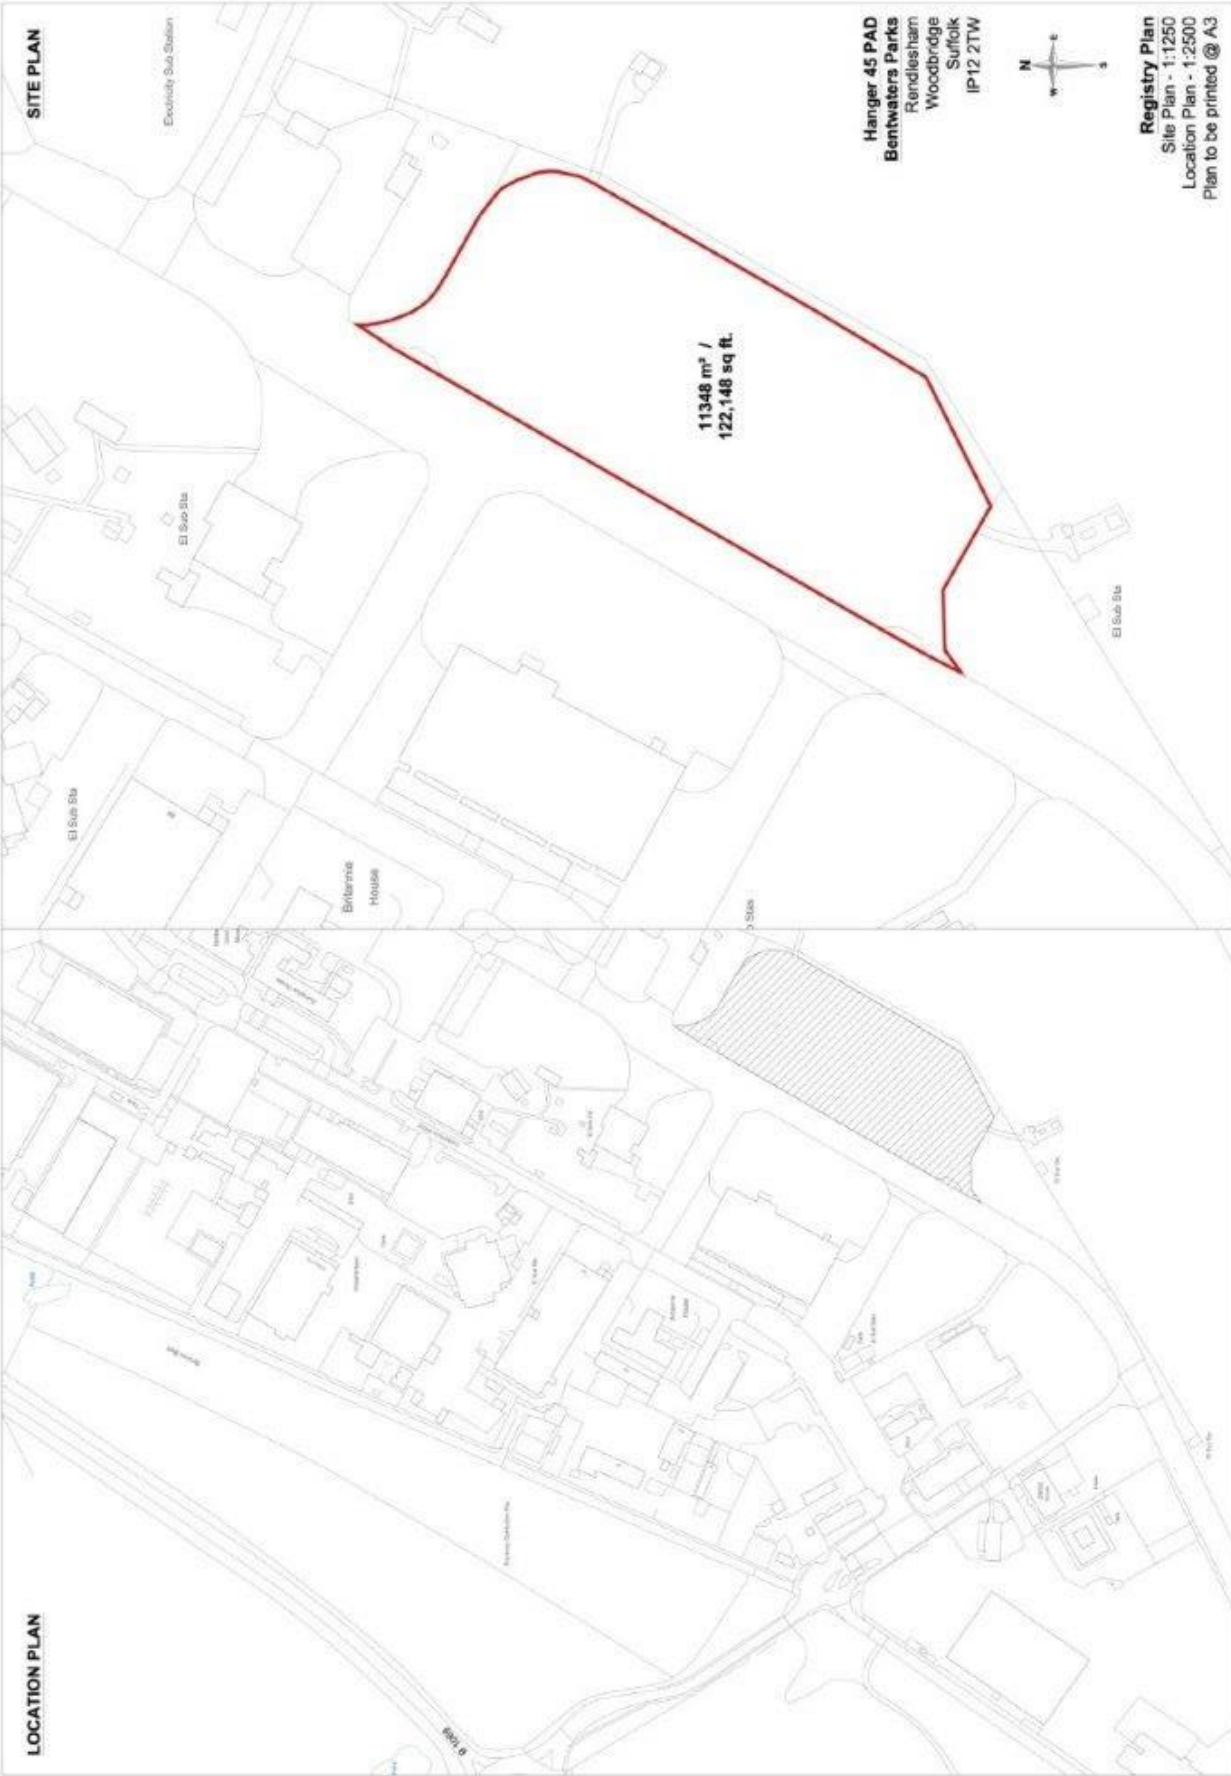

Hanger 45 PAD
Bentwaters Parks
Rendlesham
Woodbridge
Suffolk
IP12 2TW

Registry Plan
Site Plan - 1:1250
Location Plan - 1:2500
Plan to be printed @ A3

LOCATION PLAN