


Suite 401 - ADDITIONAL SPACE

ANCHOR MEDIA - Current SPACE

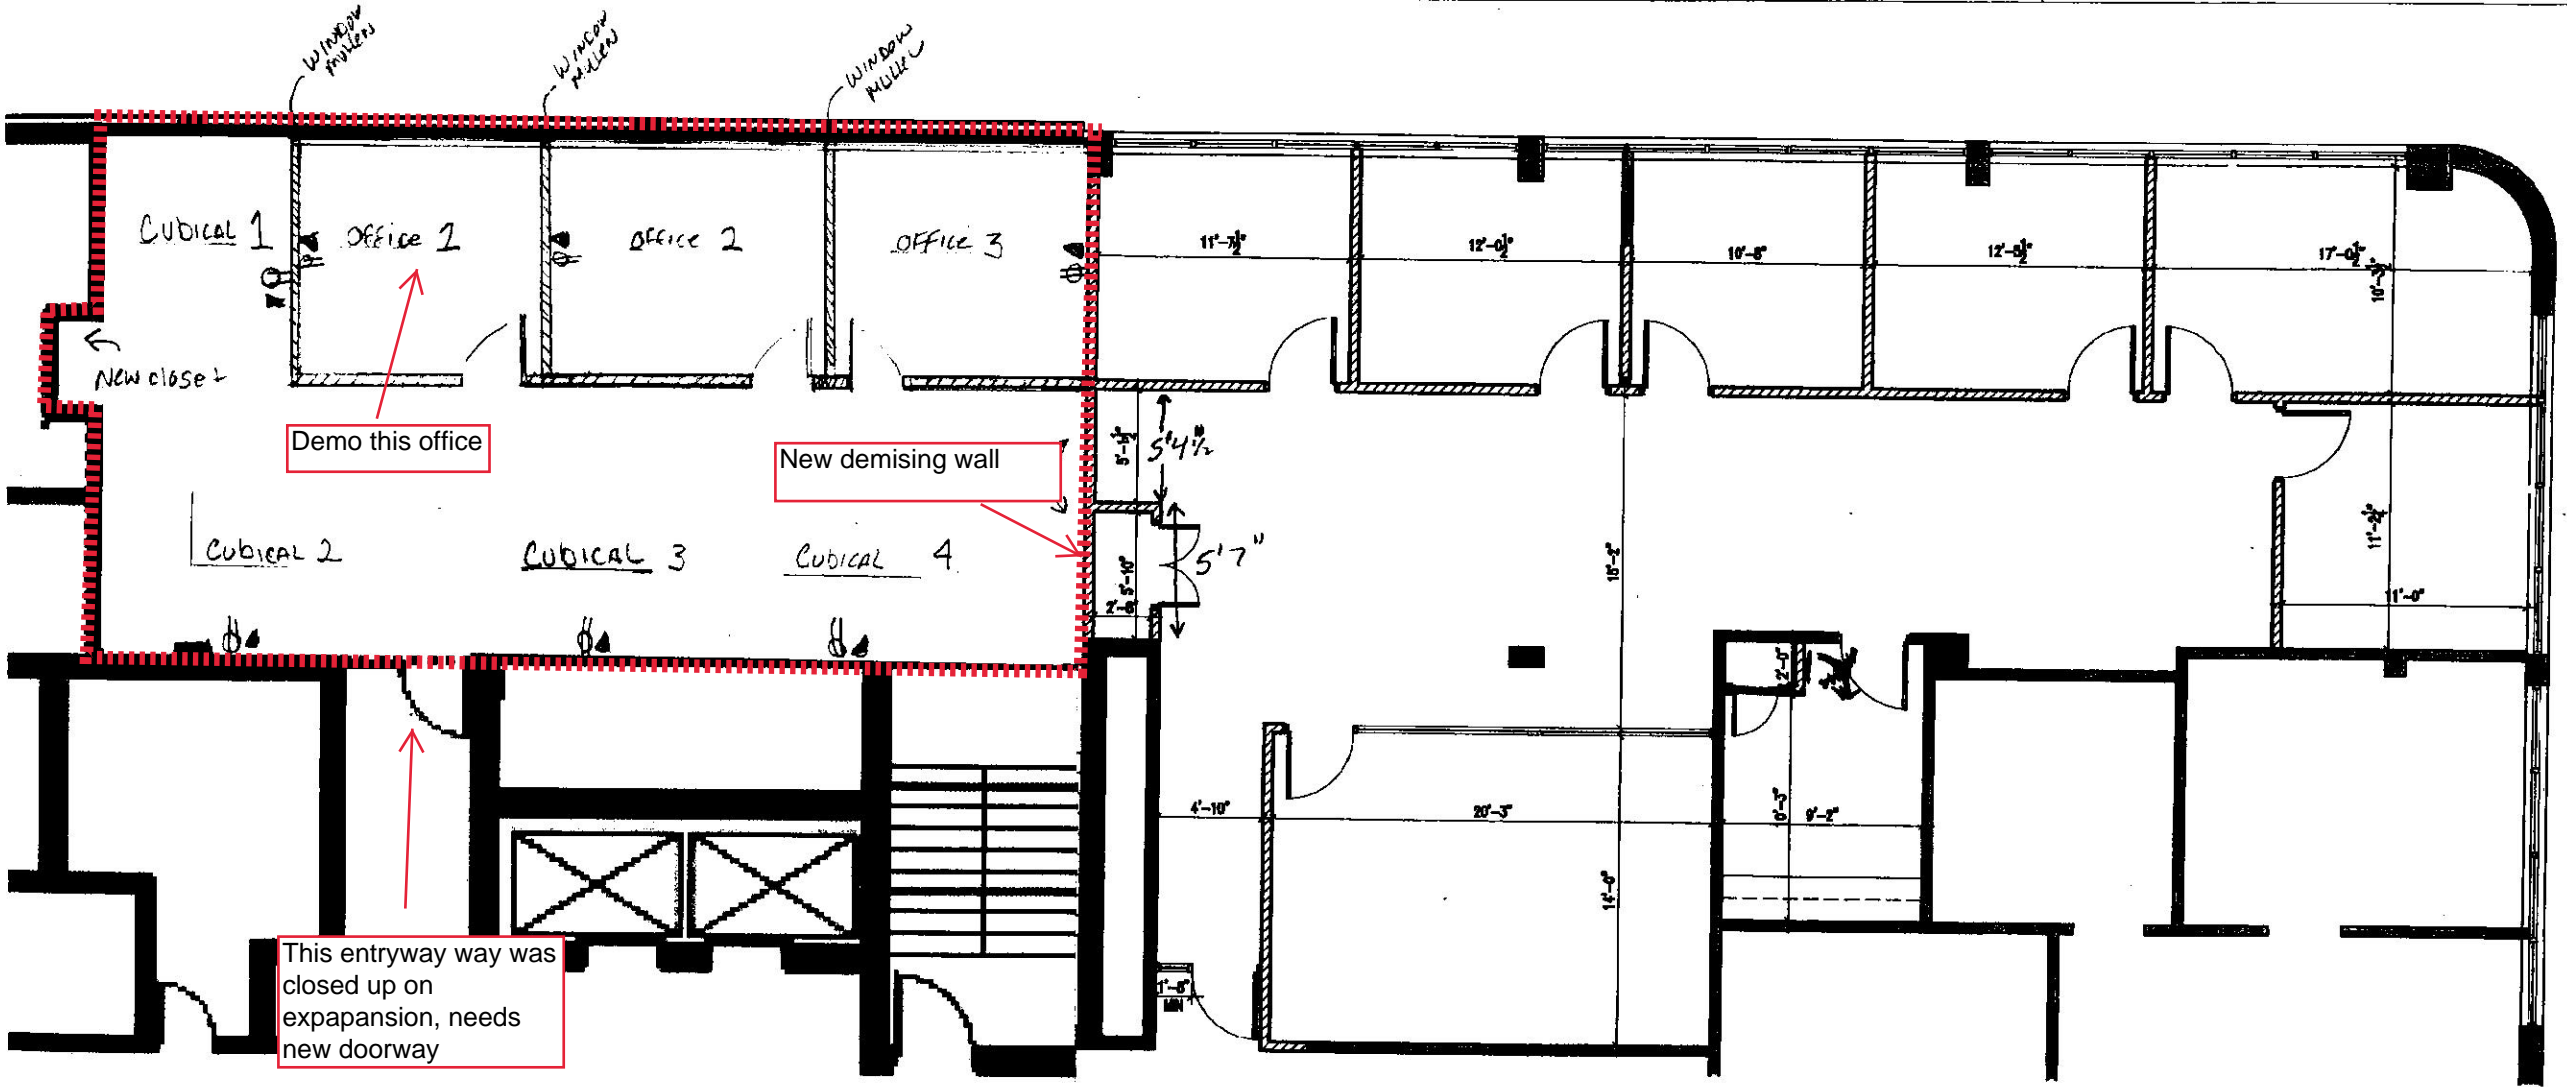

Demo this office

New demising wall

This entryway way was closed up on expansion, needs new doorway



ARCHITECTS PC

**arcari iovino**  
 +  
 ARCHITECTS PC  
 ONE KATHARINE STREET, LITTLE ROCK, NJ 07043 201 841 0620, FAX 201 841 0628  
 WWW.ARCARIS.COM  
 EDWARD ARCAFI NJ#12308 ANTHONY IOVINO NJ#11720

17 SQUADRON BLVD  
 17 SQUADRON BLVD  
 PROPOSED PLAN SUITE 401  
 3/16  
 02.17.17  
 1708