


FIRST FLOOR PLAN - BUILDING 16

1/8" = 1'-0"

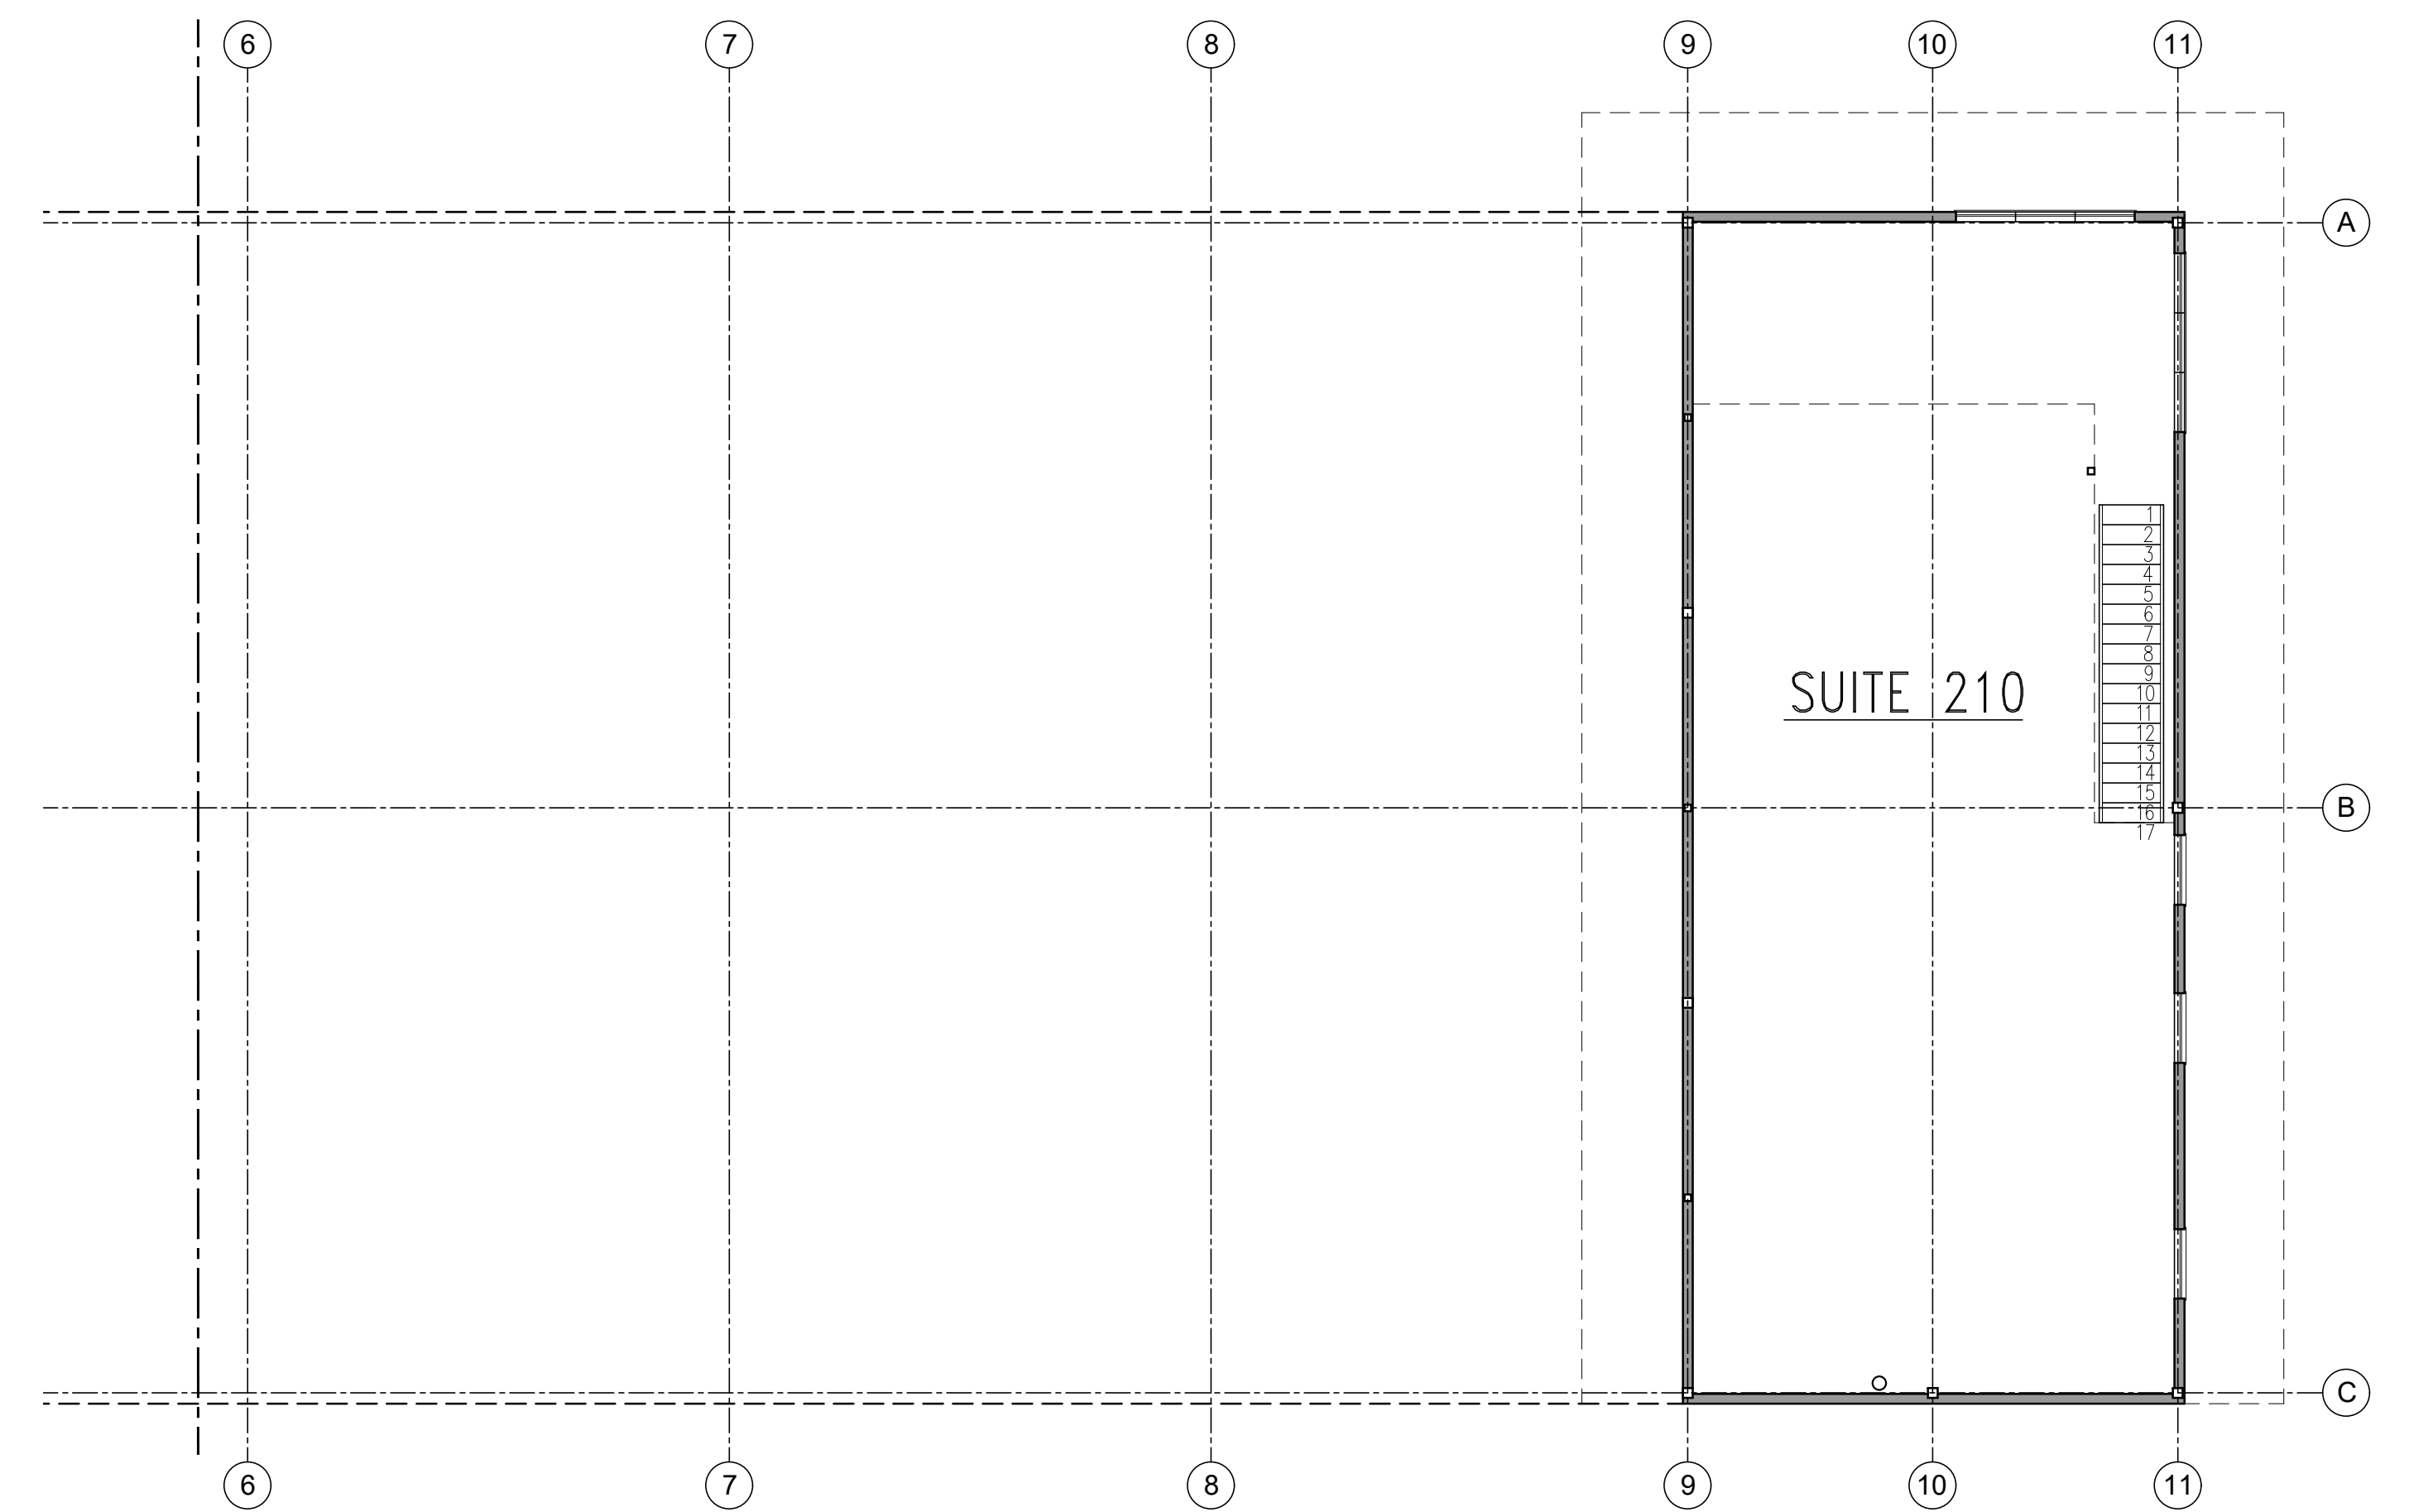

SECOND FLOOR PLAN - BUILDING 16

1/8" = 1'-0"