


21

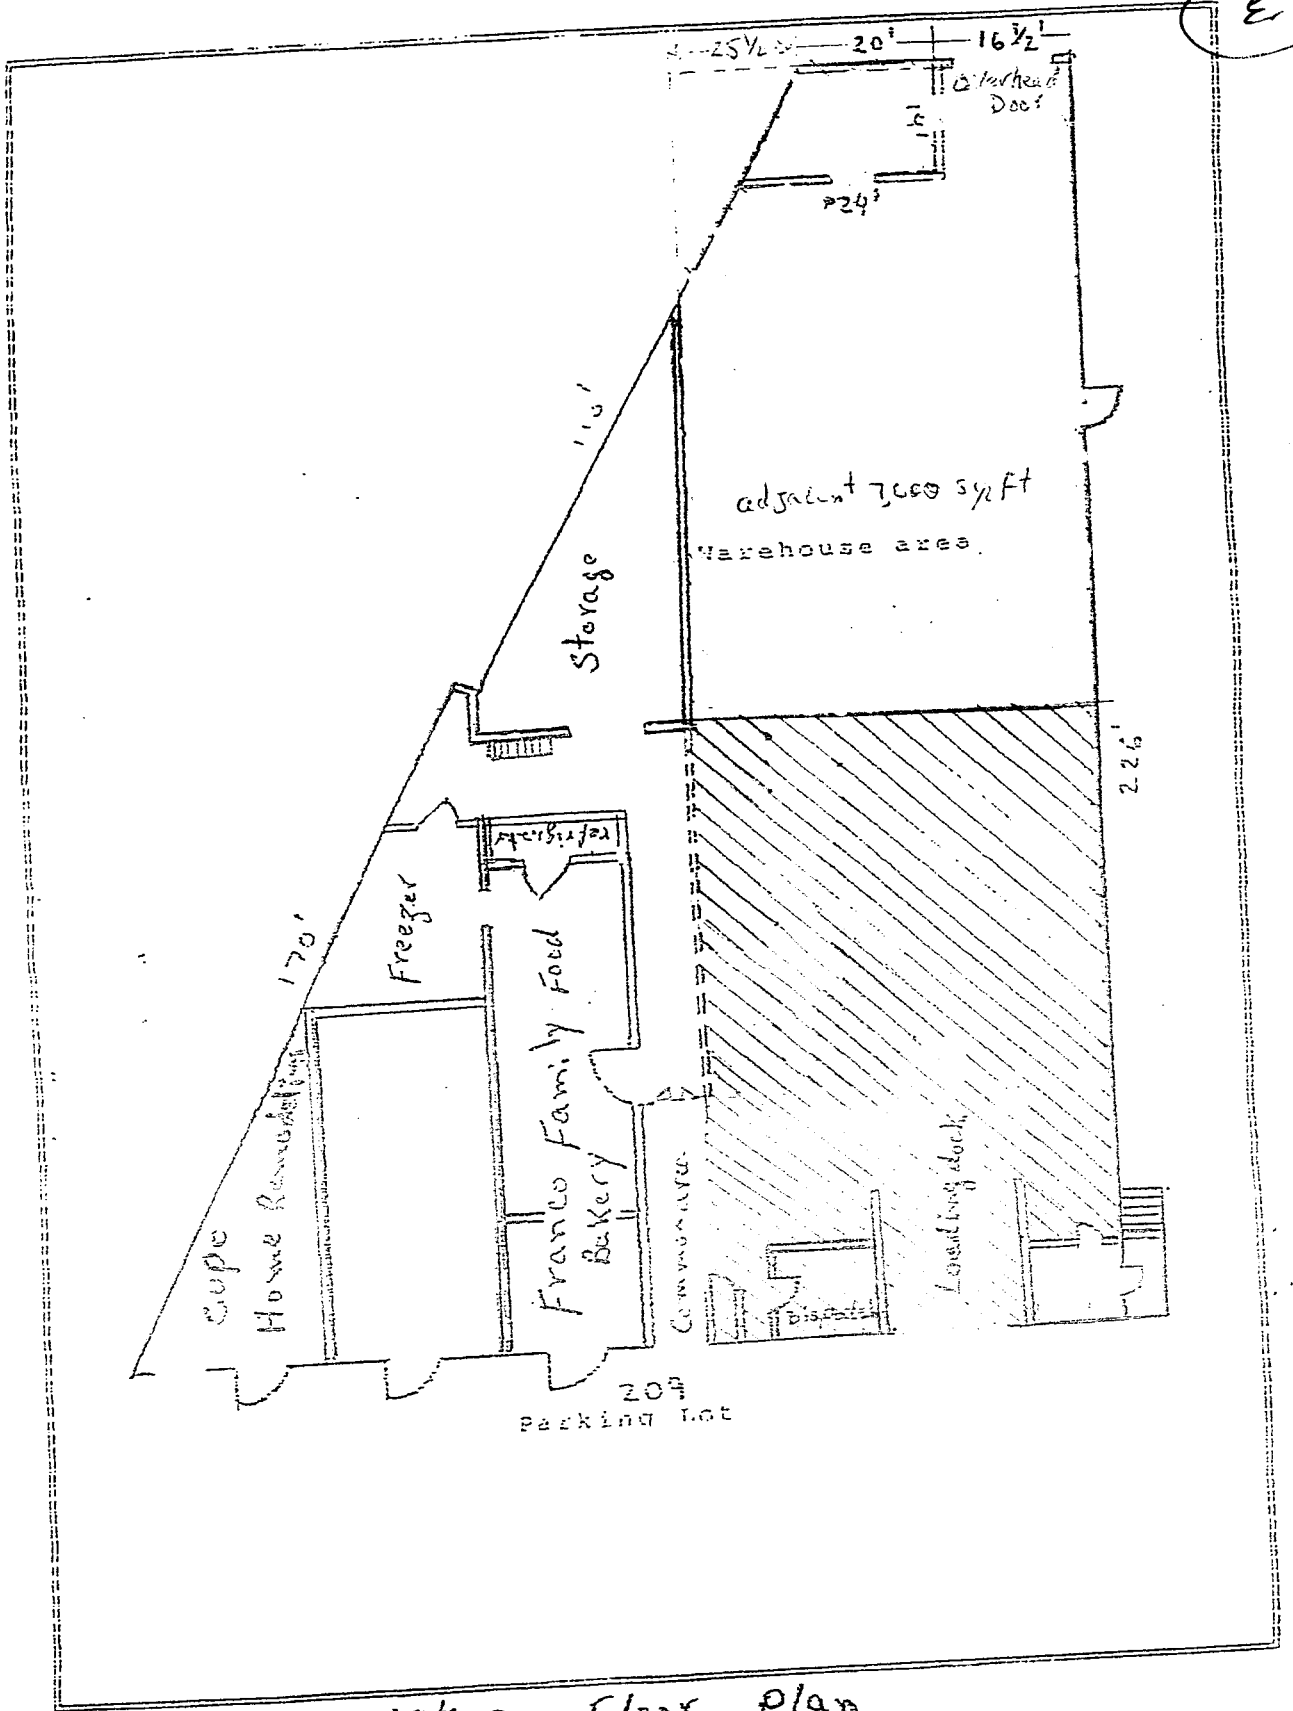

Existing Floor plan

Schedule A

*dr.* *RS*