


① CAD first floor
1/8" = 1'-0"



② CAD second floor
1/8" = 1'-0"

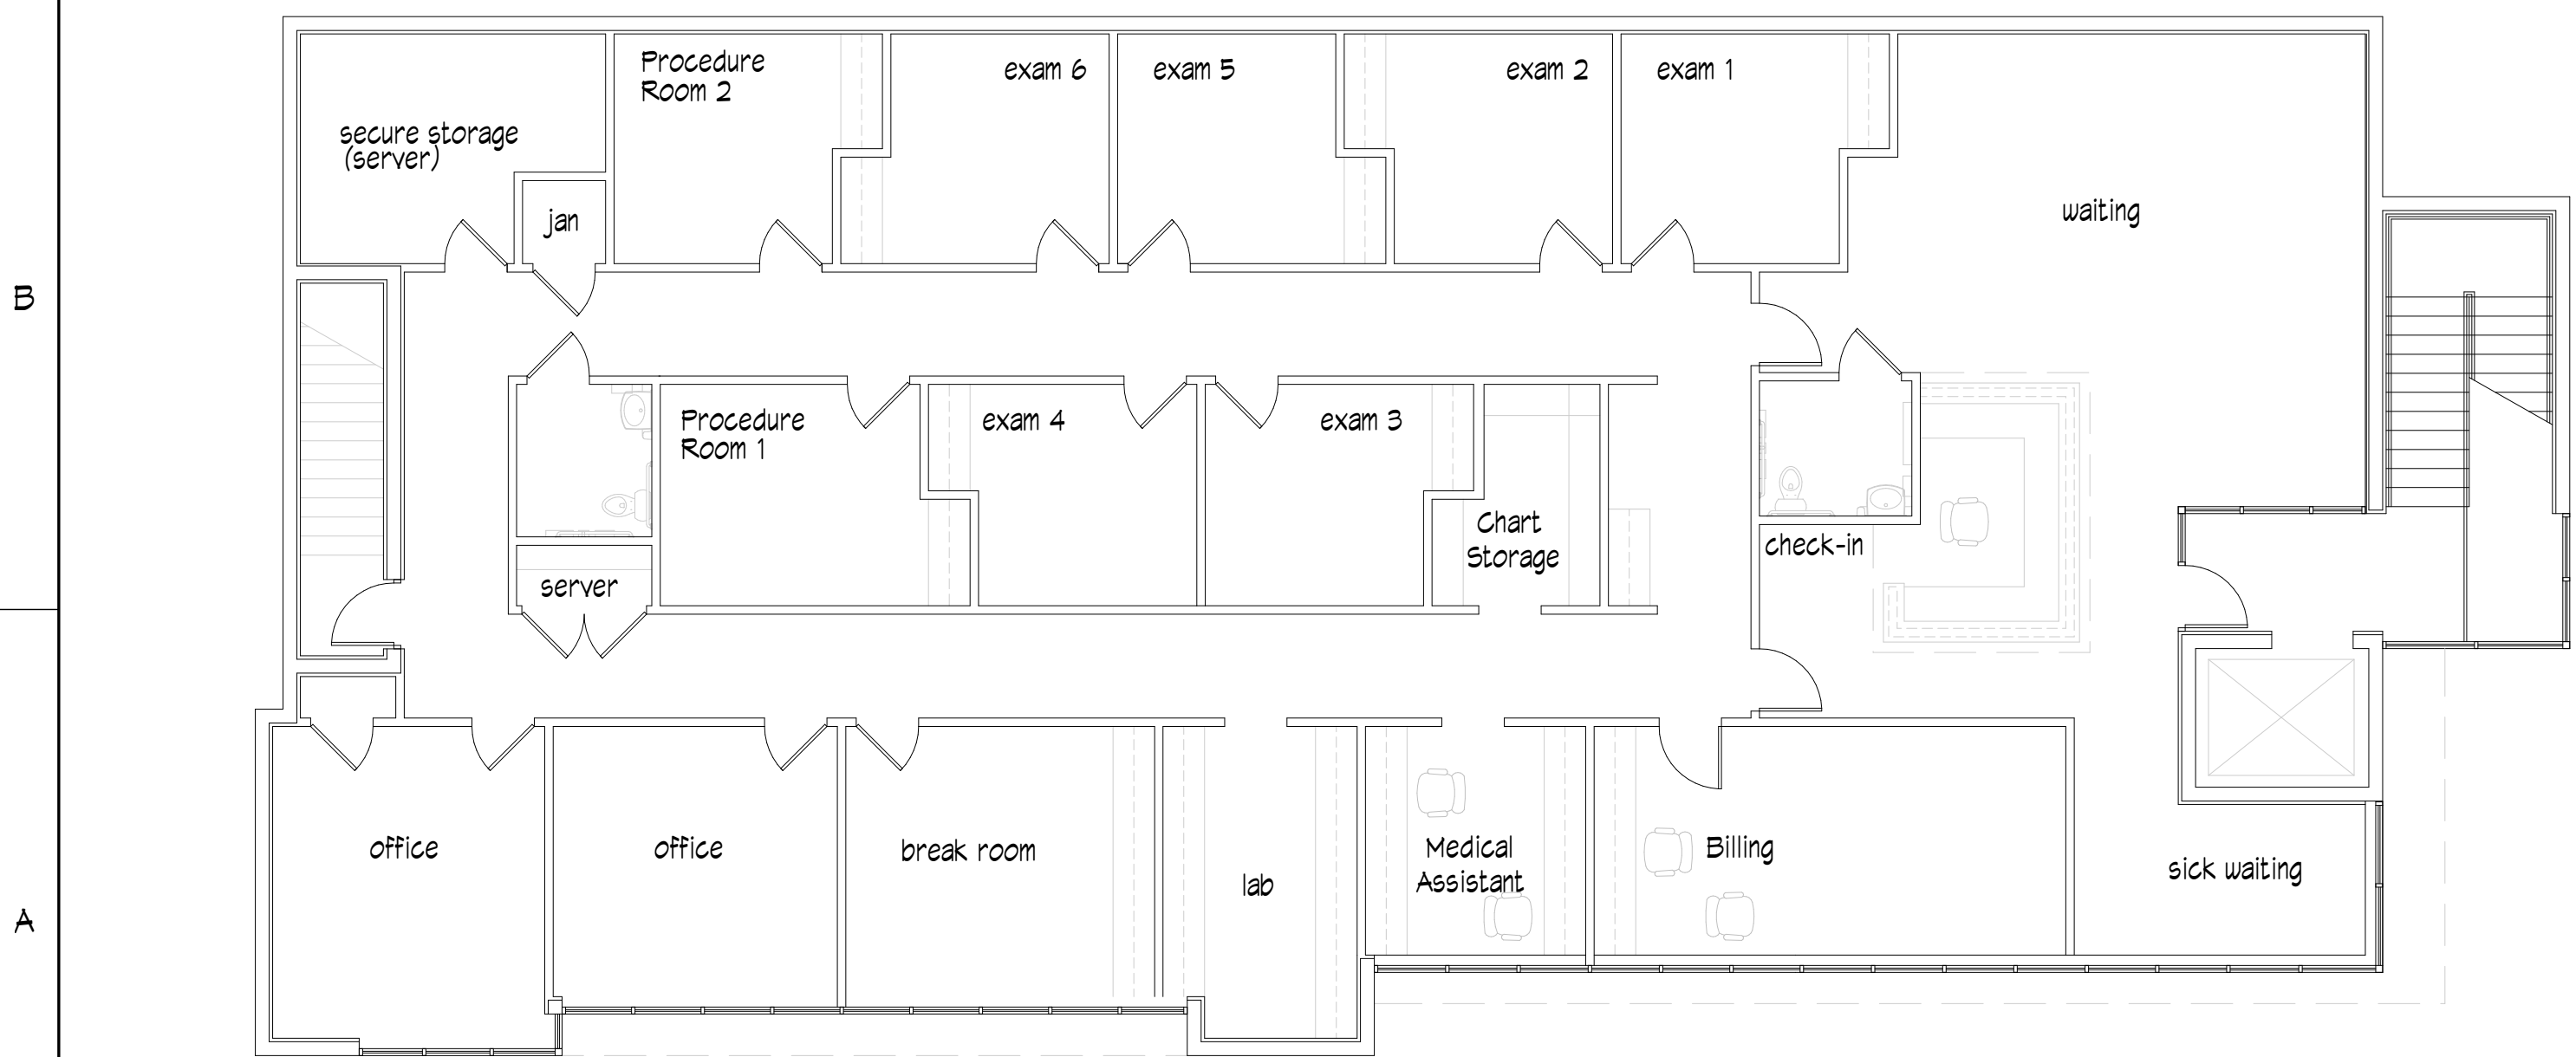

③ 3D View 1
N.T.S.



④ 3D View 2
N.T.S.



Heath Design Group
ARCHITECTURE AND INTERIORS
516 N. Charles Street, Suite 500
Baltimore, Maryland 21201
p: 410.752.2700
f: 410.752.2752
www.heathdesigngroup.com

PROJECT:

RAMADA MEDICAL

6320 GROVEDALE DRIVE
FAIRFAX COUNTY, VA 22310

DWG. TITLE:

SCHEMATIC - 1

ISSUE/REVISIONS:

No.	Date	Description

SEAL:

DRAWN BY: MTL	CHECKED BY: BS
SCALE: AS NOTED	PROJECT NO: 15016
SHEET ISSUE DATE: 03/12/10	FILE NAME:

SHEET NO:

SK-1