

2265

west desert cove

±10,000 SF AVAILABLE

LANDLORD OPEN TO REWORKING FLOORPLAN



CBRE

INDUSTRIAL SUITE FOR LEASE

±10,000 SF AVAILABLE



**600 AMPS
PER SUITE**



**16' – 18'
CLEAR HEIGHT**




**GRADE-LEVEL
DOOR IN EACH
SUITE**




**CLASS A
OFFICE
FINISHES**



**AIR CONDITIONED AND
EVAPORATIVE COOLING
AVAILABLE**

 

SITE AVAILABILITY

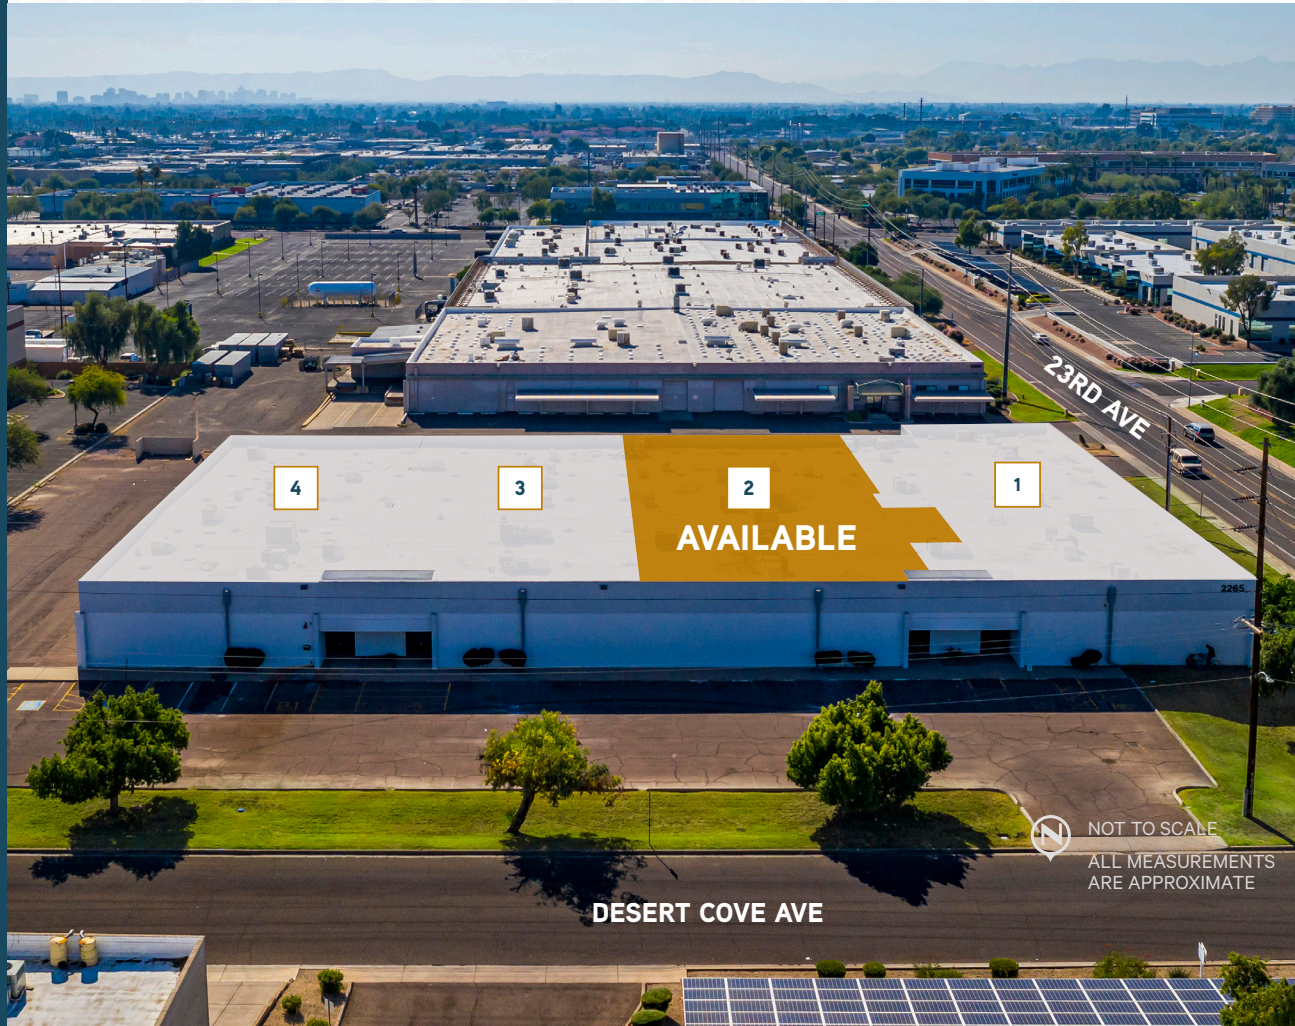

SUITE	SF AVAILABLE	% OFFICE BUILDOUT	LOADING	FEATURES
2	±10,000 SF	50%	1 GL	Showroom, Theatre Room, Kitchen, Multiple Private Offices, Paint Booth, Fenced Yard


FENCED YARD AREA



SUITE 2: ±10,000 SF

SUITE	SF AVAILABLE	% OFFICE BUILDOUT	LOADING	FEATURES
2	±10,000 SF	50%	1 GL	Showroom, theatre room, kitchen, multiple private offices, paint booth, fenced yard

SITE PLAN

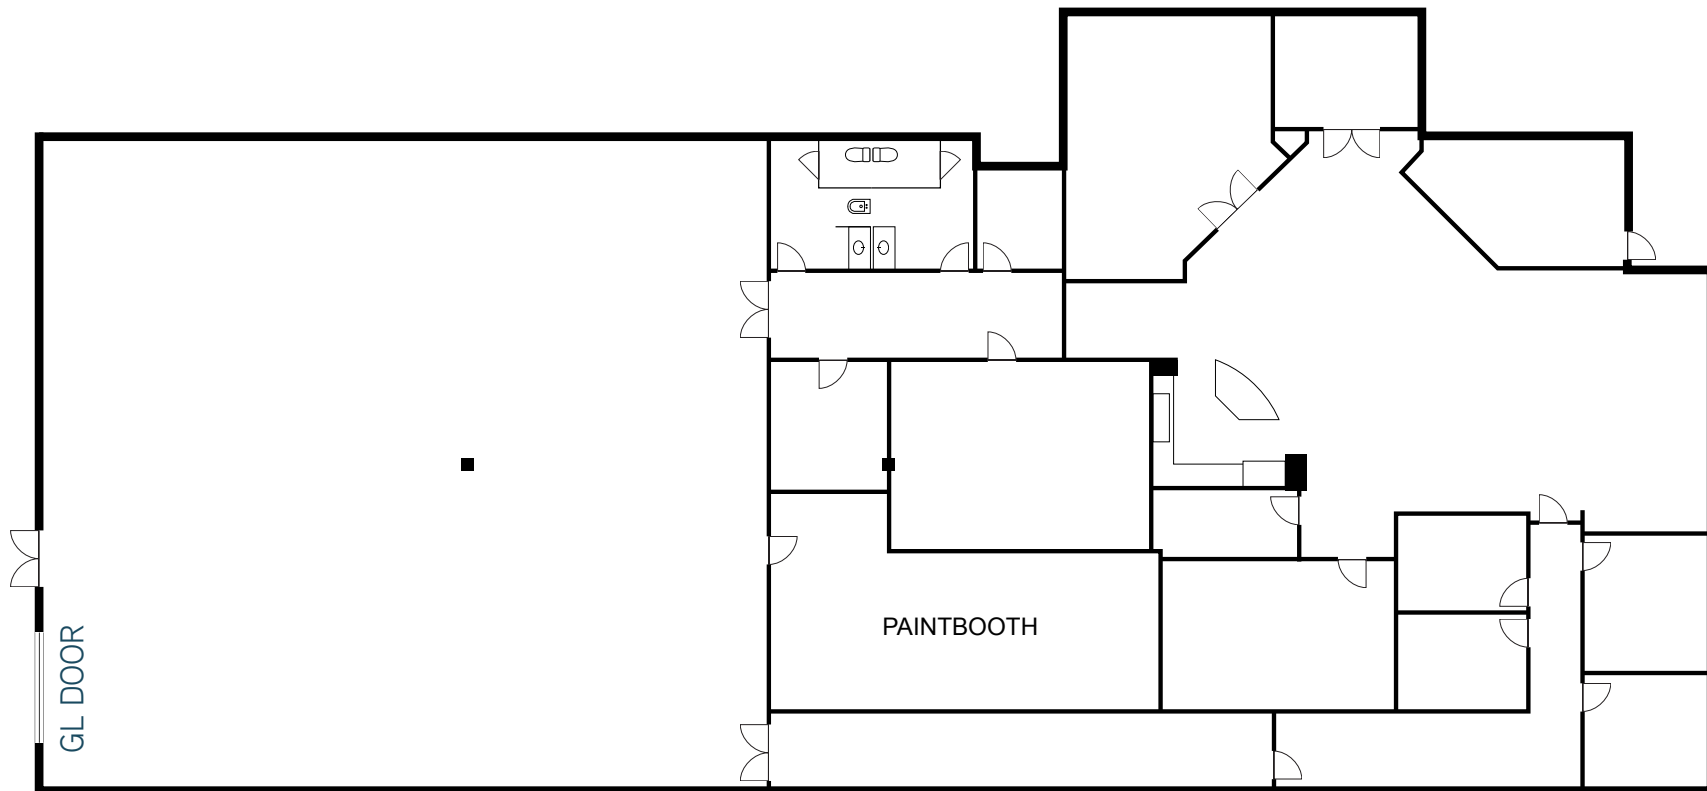

 NOT TO SCALE
ALL MEASUREMENTS
ARE APPROXIMATE



2265

west desert cove

INDUSTRIAL SUITE FOR LEASE
±10,000 SF AVAILABLE

PHOENIX, ARIZONA

© 2024 CBRE, Inc. All rights reserved. This information has been obtained from sources believed reliable, but has not been verified for accuracy or completeness. You should conduct a careful, independent investigation of the property and verify all information. Any reliance on this information is solely at your own risk. CBRE and the CBRE logo are service marks of CBRE, Inc. All other marks displayed on this document are the property of their respective owners, and the use of such logos does not imply any affiliation with or endorsement of CBRE. Photos herein are the property of their respective owners. Use of these images without the express written consent of the owner is prohibited. PMStudio_January2026

FOR MORE INFORMATION, PLEASE CONTACT

JONATHAN TEETER
602.735.1929
jonathan.teeter@cbre.com

ANDREW MCCURDY
602.558.7997
andrew.mccurdy@cbre.com

ROGER ALVAREZ
732.778.3699
roger.alvarez@cbre.com

CBRE