




CLARK★GAINES
P R O P E R T I E S

BARKER CYPRESS & WEST ROAD

FOR SALE OR LEASE: +/- 1,236 – 4,964 SF
PROFESSIONAL OFFICE CONDOS

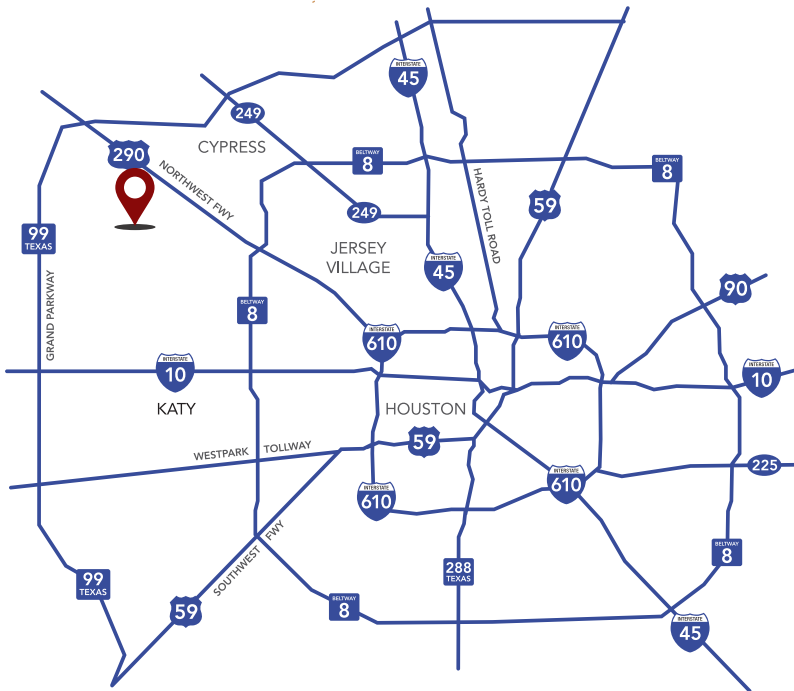

PROPERTY DETAILS

- » New Construction Office Condominiums
- » Flexible Square Footage Options:
1,236 SF – 4,964 SF Units
- » High End Finishes
- » Conveniently located near the highly desirable master-planned communities of Towne Lake and Bridgeland, as well as the Berry Center and Lone Star College.
- » Great Access to US 290

FOR SALE OR LEASE
CALL FOR MORE INFORMATION

All information contained herein has been obtained from sources believed to be reliable, but it has not been independently verified and we make no representation or warranty regarding its accuracy. Furthermore, any financial projection, assumptions and estimates are for example only and should be relied upon. All recipients are encouraged to perform their own due diligence and seek independent tax, financial, and legal advice regarding the subject property.

Justin Clark, CCIM, SIOR | D 713-678-0852 | C 713-201-4248 | jclark@clarkgaines.com
Nathan Gaines, CCIM, SIOR | D 713-678-0854 | C 713-204-8334 | ngaines@clarkgaines.com

www.ClarkGaines.com



Office 713-322-2200




CLARK★GAINES
P R O P E R T I E S

BARKER CYPRESS & WEST ROAD

FOR SALE OR LEASE: +/- 1,236 – 4,964 SF

PROFESSIONAL OFFICE CONDOS

AERIAL

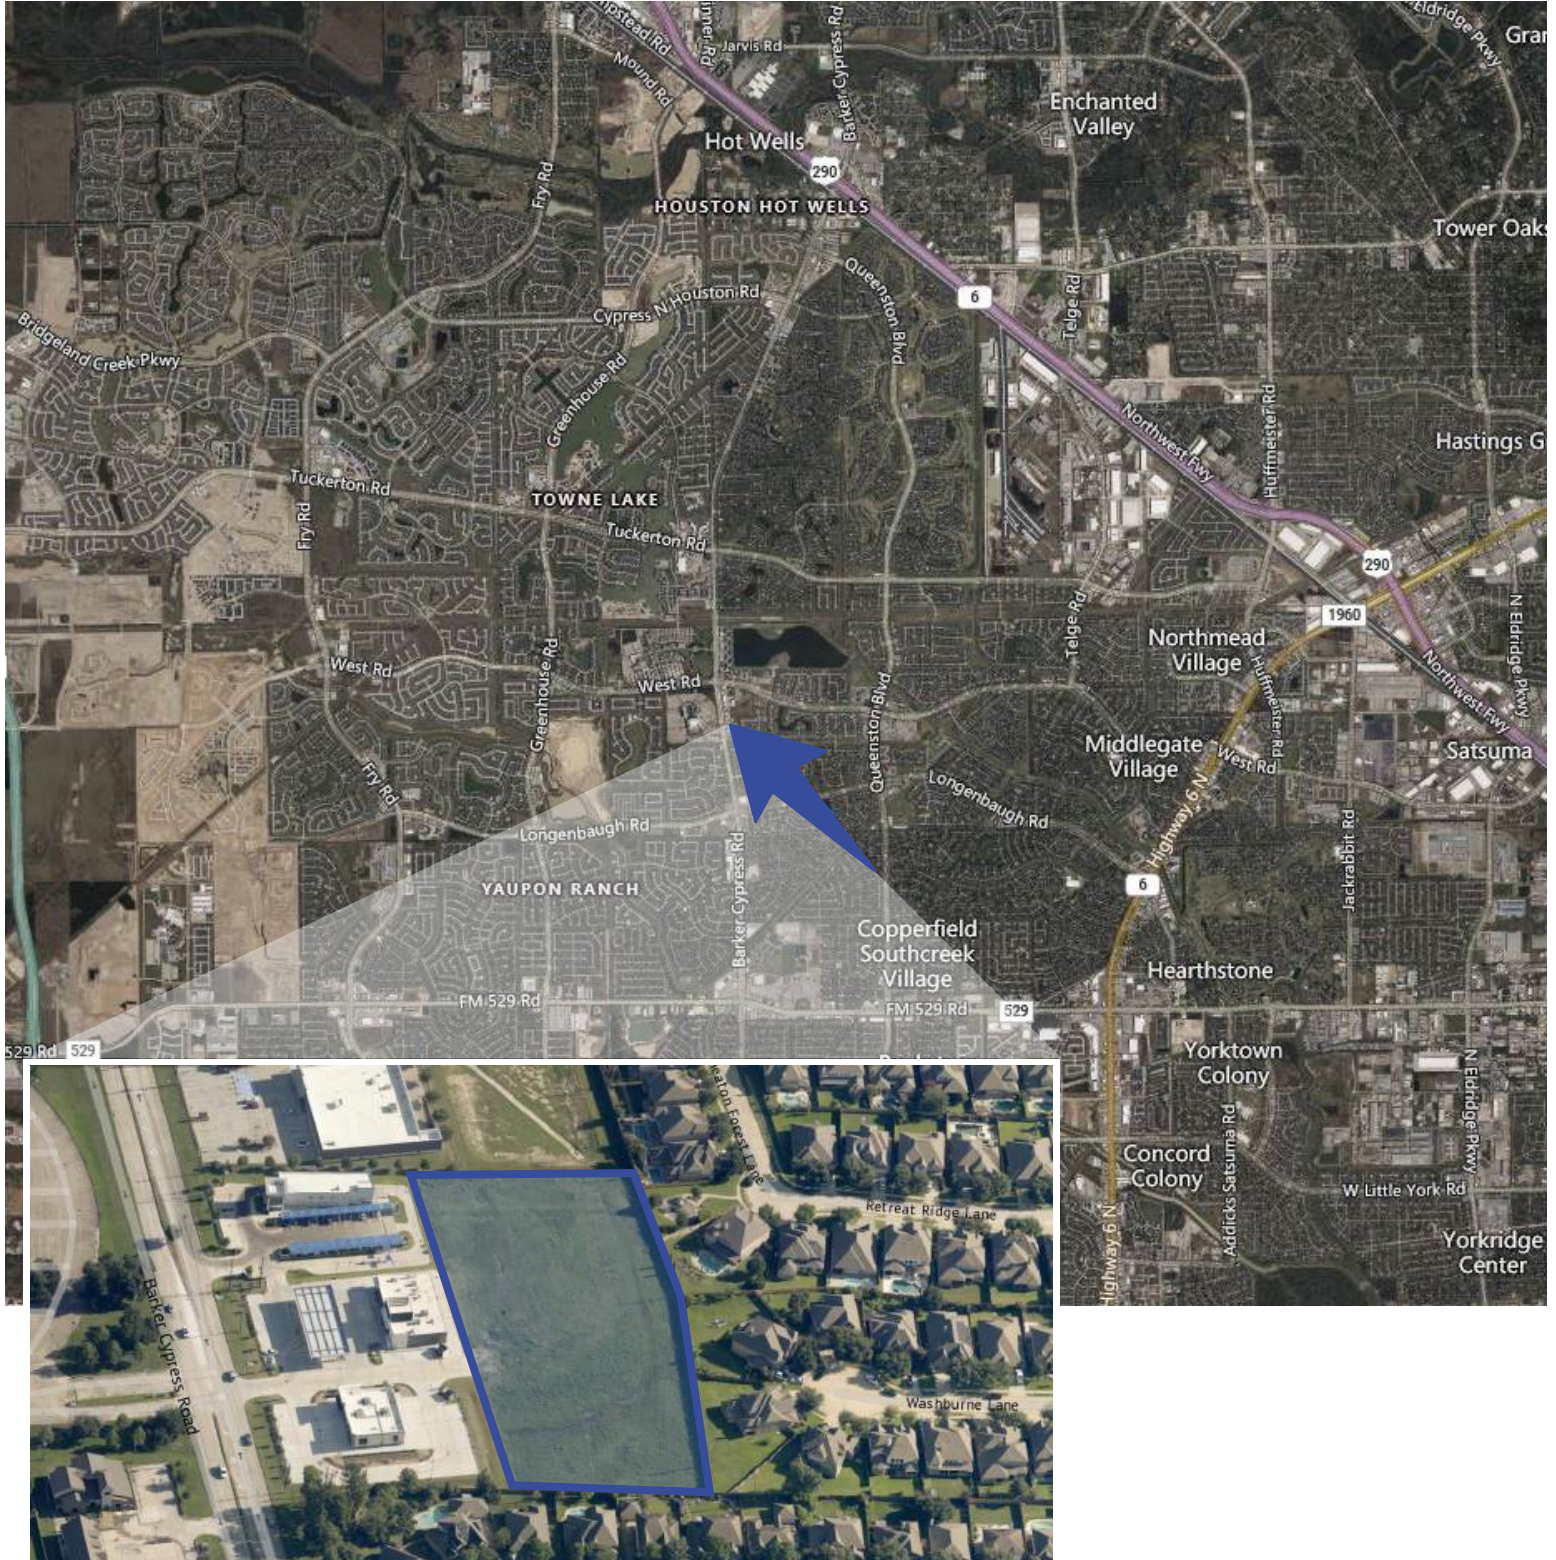




CLARK★GAINES
P R O P E R T I E S

BARKER CYPRESS & WEST ROAD

FOR SALE OR LEASE: +/- 1,236 – 4,964 SF

PROFESSIONAL OFFICE CONDOS

OFFICE FLOOR PLANS

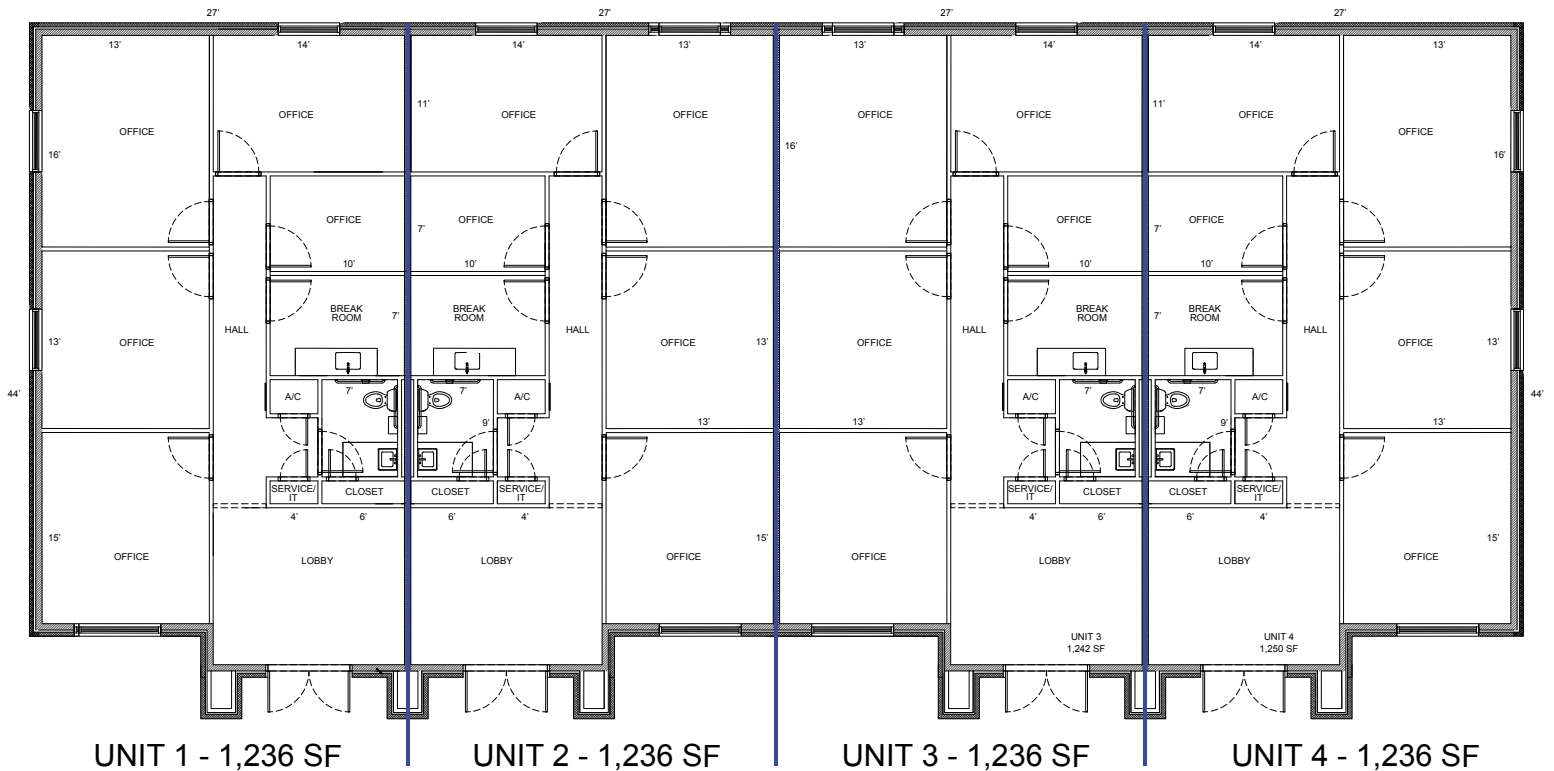



**FOR SALE OR LEASE: +/- 1,236 – 4,964 SF
PROFESSIONAL OFFICE CONDOS**

UNRESTRICTED RESERVE "A"
BC VILLAGE SUBDIVISION
FILM CODE NO. 644200, M.R.H.C.

UNRESTRICTED RESERVE "A"
RADIANT CAR WASH RESERVE
FILM CODE NO. 690661, M.R.H.C.

PORTION OF
UNRESTRICTED RESERVE "A"
BARKER CYPRESS RESERVE
FILM CODE NO. 691021, M.R.H.C.

PORTION OF
UNRESTRICTED RESERVE "A"
BARKER CYPRESS RESERVE
FILM CODE NO. 691021, M.R.H.C.

RESTRICTED RESERVE "D"
COPPER LAKES SEC 17
FILM CODE NO. 698200
M.R.H.C.

2.8615 ACRES
PORTION OF
UNRESTRICTED RESERVE "A"
BARKER CYPRESS RESERVE
FILM CODE NO. 691021, M.R.H.C.

COPPER LAKES SEC 17
FILM CODE NO. 698200, M.R.H.C.

PORTION OF
UNRESTRICTED RESERVE "A"
BARKER CYPRESS RESERVE
FILM CODE NO. 691021, M.R.H.C.

RESTRICTED
RESERVE "A"
COPPER LAKES SEC 10
FILM CODE NO.
505002, M.R.H.C.

COPPER LAKES SEC 10
FILM CODE NO. 505002, M.R.H.C.

BARBER CYPRESS ROAD
(10' A.O.W.)

S. BARBER CYPRESS RD.

OVERALL SITE PLAN

1 OVERALL SITE PLAN

SCALE: 1" = 30'





Information About Brokerage Services

Texas law requires all real estate license holders to give the following information about brokerage services to prospective buyers, tenants, sellers and landlords.

2-10-2025



TYPES OF REAL ESTATE LICENSE HOLDERS:

- **A BROKER** is responsible for all brokerage activities, including acts performed by sales agents sponsored by the broker.
- **A SALES AGENT** must be sponsored by a broker and works with clients on behalf of the broker.

A BROKER'S MINIMUM DUTIES REQUIRED BY LAW (A client is the person or party that the broker represents):

- Put the interests of the client above all others, including the broker's own interests;
- Inform the client of any material information about the property or transaction received by the broker;
- Answer the client's questions and present any offer to or counter-offer from the client; and
- Treat all parties to a real estate transaction honestly and fairly.

A LICENSE HOLDER CAN REPRESENT A PARTY IN A REAL ESTATE TRANSACTION:

AS AGENT FOR OWNER (SELLER/LANDLORD): The broker becomes the property owner's agent through an agreement with the owner, usually in a written listing to sell or property management agreement. An owner's agent must perform the broker's minimum duties above and must inform the owner of any material information about the property or transaction known by the agent, including information disclosed to the agent or subagent by the buyer or buyer's agent. **An owner's agent fees are not set by law and are fully negotiable.**

AS AGENT FOR BUYER/TENANT: The broker becomes the buyer/tenant's agent by agreeing to represent the buyer, usually through a written representation agreement. A buyer's agent must perform the broker's minimum duties above and must inform the buyer of any material information about the property or transaction known by the agent, including information disclosed to the agent by the seller or seller's agent. **A buyer/tenant's agent fees are not set by law and are fully negotiable.**

AS AGENT FOR BOTH - INTERMEDIARY: To act as an intermediary between the parties the broker must first obtain the written agreement of each party to the transaction. The written agreement must state who will pay the broker and, in conspicuous bold or underlined print, set forth the broker's obligations as an intermediary. A broker who acts as an intermediary:

- Must treat all parties to the transaction impartially and fairly;
- May, with the parties' written consent, appoint a different license holder associated with the broker to each party (owner and buyer) to communicate with, provide opinions and advice to, and carry out the instructions of each party to the transaction.
- Must not, unless specifically authorized in writing to do so by the party, disclose:
 - that the owner will accept a price less than the written asking price;
 - that the buyer/tenant will pay a price greater than the price submitted in a written offer; and
 - any confidential information or any other information that a party specifically instructs the broker in writing not to disclose, unless required to do so by law.

AS SUBAGENT: A license holder acts as a subagent when aiding a buyer in a transaction without an agreement to represent the buyer. A subagent can assist the buyer but does not represent the buyer and must place the interests of the owner first.

TO AVOID DISPUTES, ALL AGREEMENTS BETWEEN YOU AND A BROKER SHOULD BE IN WRITING AND CLEARLY ESTABLISH:

- The broker's duties and responsibilities to you, and your obligations under the representation agreement.
- Who will pay the broker for services provided to you, when payment will be made and how the payment will be calculated.

LICENSE HOLDER CONTACT INFORMATION: This notice is being provided for information purposes. It does not create an obligation for you to use the broker's services. Please acknowledge receipt of this notice below and retain a copy for your records.

<u>Clark Gaines Properties, LLC</u>	<u>9003957</u>	<u>ngaines@clarkgaines.com</u>	<u>(713)322-2200</u>
Licensed Broker /Broker Firm Name or Primary Assumed Business Name	License No.	Email	Phone
<u>Nathan Gaines, CCIM, SIOR</u>	<u>592262</u>	<u>ngaines@clarkgaines.com</u>	<u>(713)678-0854</u>
Designated Broker of Firm	License No.	Email	Phone
<u>Nathan Gaines, CCIM, SIOR</u>	<u>592262</u>	<u>ngaines@clarkgaines.com</u>	<u>(713)678-0854</u>
Licensed Supervisor of Sales Agent/ Associate	License No.	Email	Phone
<u>Justin Clark, CCIM, SIOR</u>	<u>609429</u>	<u>jclark@clarkgaines.com</u>	<u>(713)678-0852</u>
Sales Agent/Associate's Name	License No.	Email	Phone

Buyer/Tenant/Seller/Landlord Initials

Date

Regulated by the Texas Real Estate Commission

Clark Gaines Properties, 13333 Northwest Freeway Suite 130 Houston TX 77040
Nathan Gaines

Information available at www.trec.texas.gov

Phone: 7133222200 Fax: 7136780853
www.lwolf.com

IABS 1-1
IABS 2025

