

# FOR LEASE

# 8480 W 3<sup>RD</sup> STREET, LOS ANGELES

## Turnkey Opportunity



**JARED SWEDELSON**

Senior Vice President

d: 818-742-1632

m: 818-644-7597

[jswedelson@naicapital.com](mailto:jswedelson@naicapital.com)

Cal DRE Lic #02105146

**NAI CAPITAL - WEST LOS ANGELES**

11835 W. Olympic Blvd., Suite 700E

Los Angeles, CA 90064

d: 310-806-6100

f: 310-806-6101

[www.naicapital.com](http://www.naicapital.com)

**NAICapital**  
COMMERCIAL REAL ESTATE SERVICES, WORLDWIDE

# Property Details



**For Lease:**

\$2.95 SF NNN

**Gross Leasable Area:**

4,056 SF

**Liquor License:**

Type 47

**Live Entertainment:**

Yes

# Property Details



## Property Description:

8480 W 3rd Street sits at the highly trafficked intersection of La Cienega and 3rd Street, surrounded by notable destinations including the Beverly Center, Beverly Connection, Pali Hotel, Carla Café, and La La Land Kind Café. The property features valuable restaurant entitlements—a full liquor license with service until 2 a.m., outdoor dining approval, and reduced parking requirements—making it a true


turnkey opportunity for operators. Formerly home to The Phoenix, a celebrated neighborhood restaurant with a strong day-and-night customer base, the space carries a proven track record of success. With unbeatable visibility and connectivity in the heart of West Hollywood/Beverly Grove, the property is perfectly positioned for the next great dining concept.

# Features




- Type 47 Liquor License from 11 AM - 2 AM, daily
- Fully approved outdoor patio dining with alcohol service


- Turnkey restaurant with full kitchen, walk in fridge and large bar
- Permitted for Live Entertainment

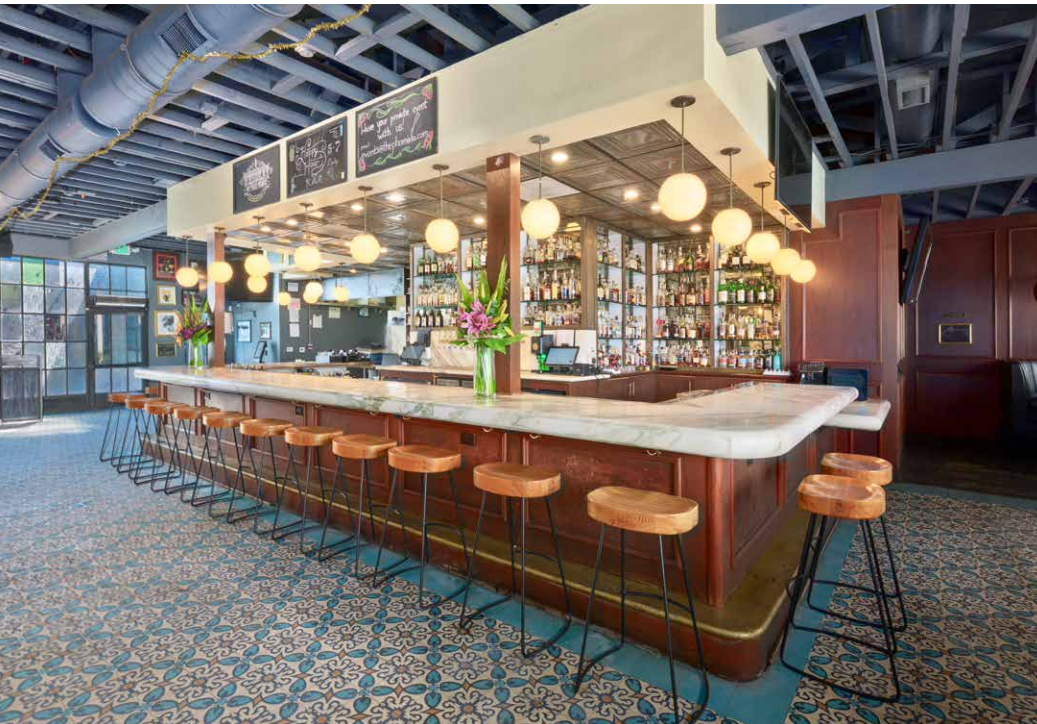

# Property Photos

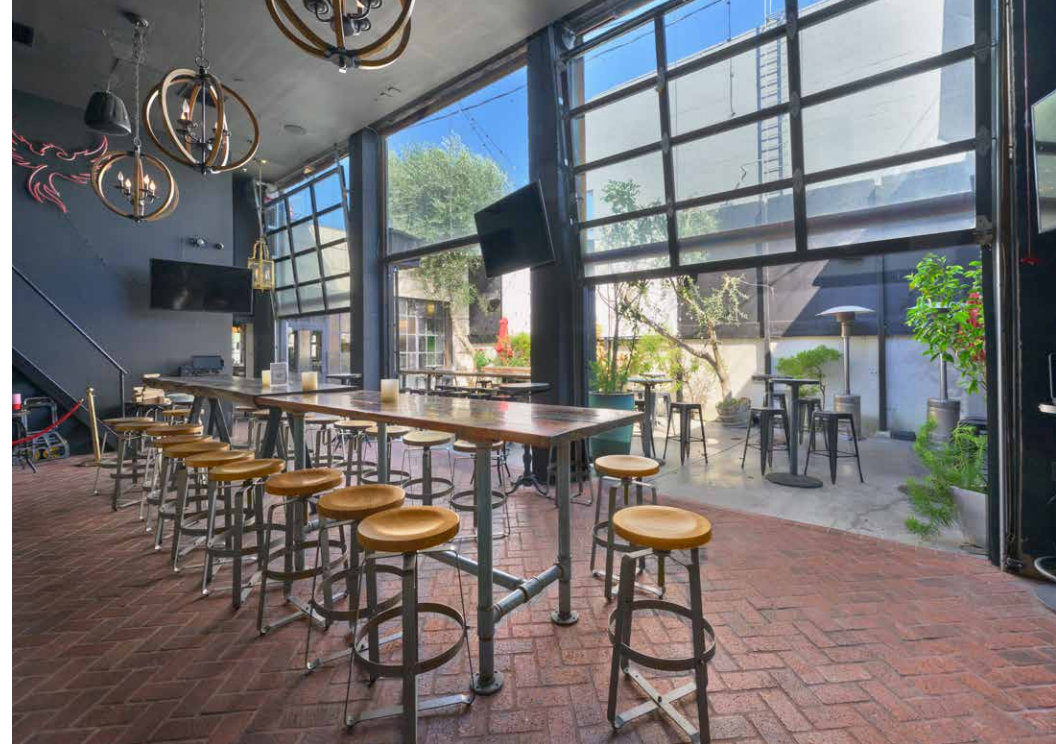

# Floor Plan

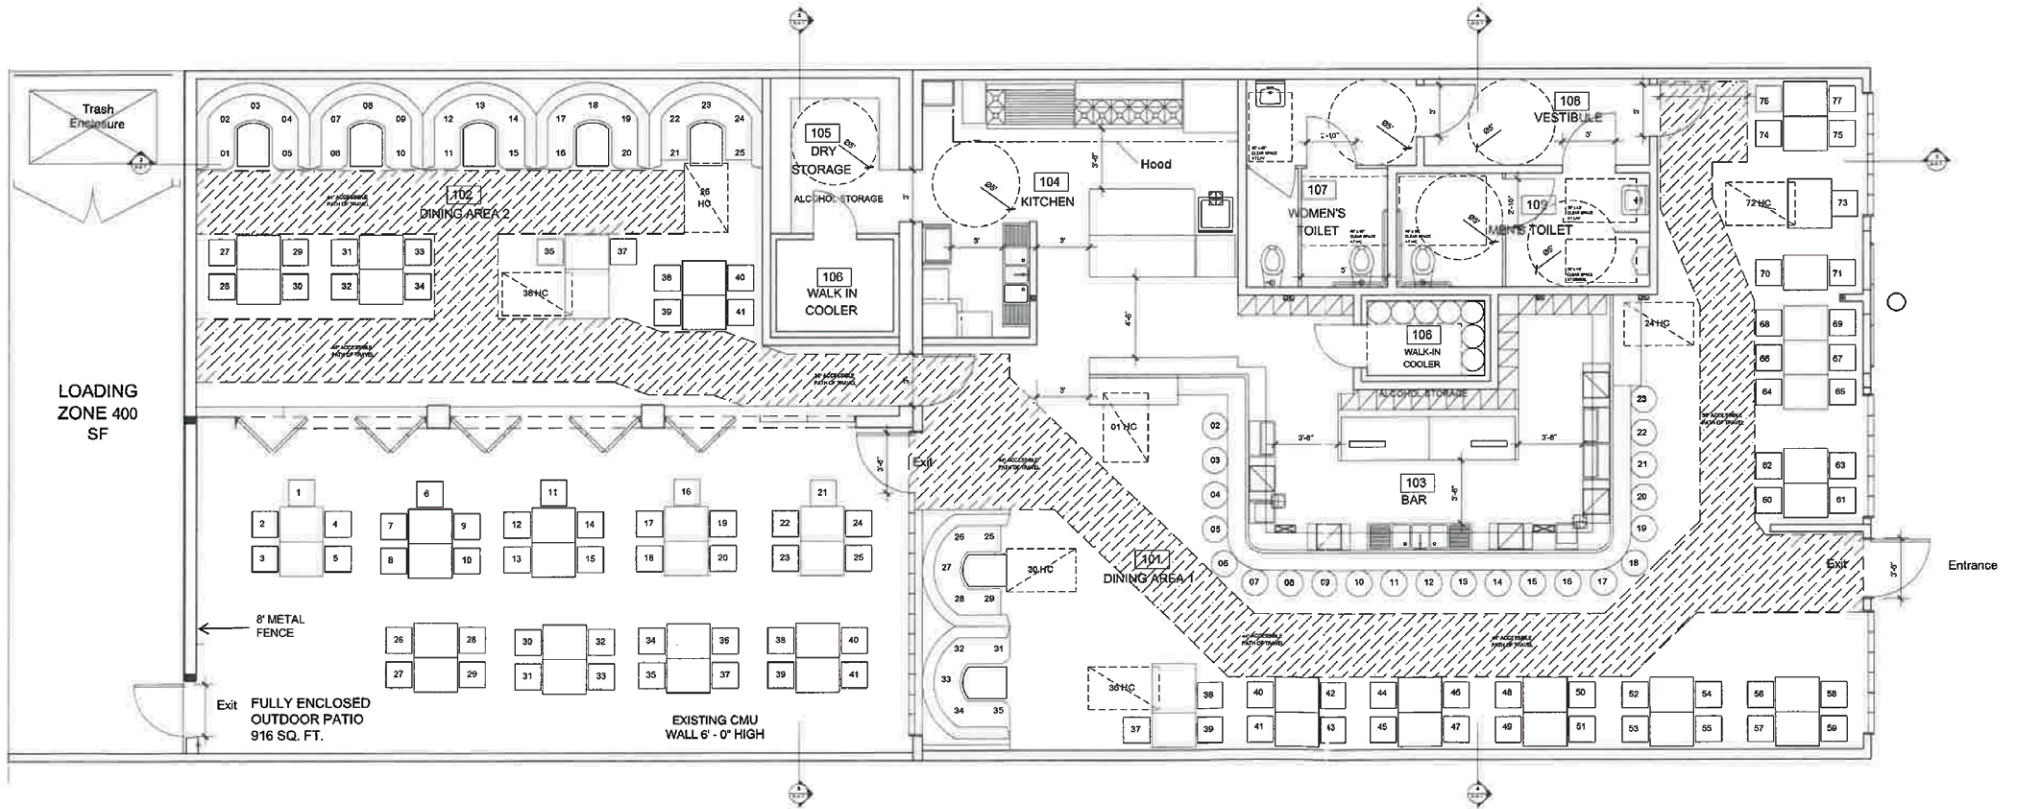

3 ACCESSIBLE PATH OF TRAVEL  
SCALE: 3/16" = 1'-0"



# Aerial Map



BEVERLY  
CENTER

Beverly  
Connection

LACIENEGA BLVD

3RD STREET

SITE

# Contact Info

**JARED SWEDELSON**  
Senior Vice President  
d: 818-742-1632  
m: 818-644-7597  
jswedelson@naicapital.com  
Cal DRE Lic #02105146

**NAI CAPITAL - WEST LOS ANGELES**  
11835 W. Olympic Blvd., Suite 700E  
Los Angeles, CA 90064  
d: 310-806-6100  
f: 310-806-6101  
www.naicapital.com

© NAI Capital Commercial, Inc. Content in this document may include AI generated or altered text, images and/or analysis. No warranty, express or implied, is made as to the accuracy of the information contained herein. This information is submitted subject to errors, omissions, change of price, rental or other conditions, withdrawal without notice, and is subject to any special listing conditions imposed by our principals. Cooperating brokers, buyers, tenants and other parties who receive this document should not rely on it, but should use it as a starting point of analysis, and should independently confirm the accuracy of the information contained herein through a due diligence review of the books, records, files and documents that constitute reliable sources of the information described herein. Unedited images viewable at [naicapital.com](http://naicapital.com) | Cal DRE Lic #02130474