

PROJECT DATA:

CODE DATA:

GOVERNING BUILDING CODE: 2006 IBC

OCCUPANCY: S-1, H-3, B

CONSTRUCTION TYPE: II-B (FULLY SPRINKLERED)

ACTUAL AREA

EXISTING: = 23745

ADDITION: = 6040

TOTAL: = 29,785


AREA INCREASE PER 506.2

ALLOWABLE AREA $17,500 + (17,500 \times .75) = 30,625$

ALLOWABLE STORIES 3

OCCUPANCY SEPERATION REQ. YES S-1/H3

(R) - INDICATES REQUIRED EXIT

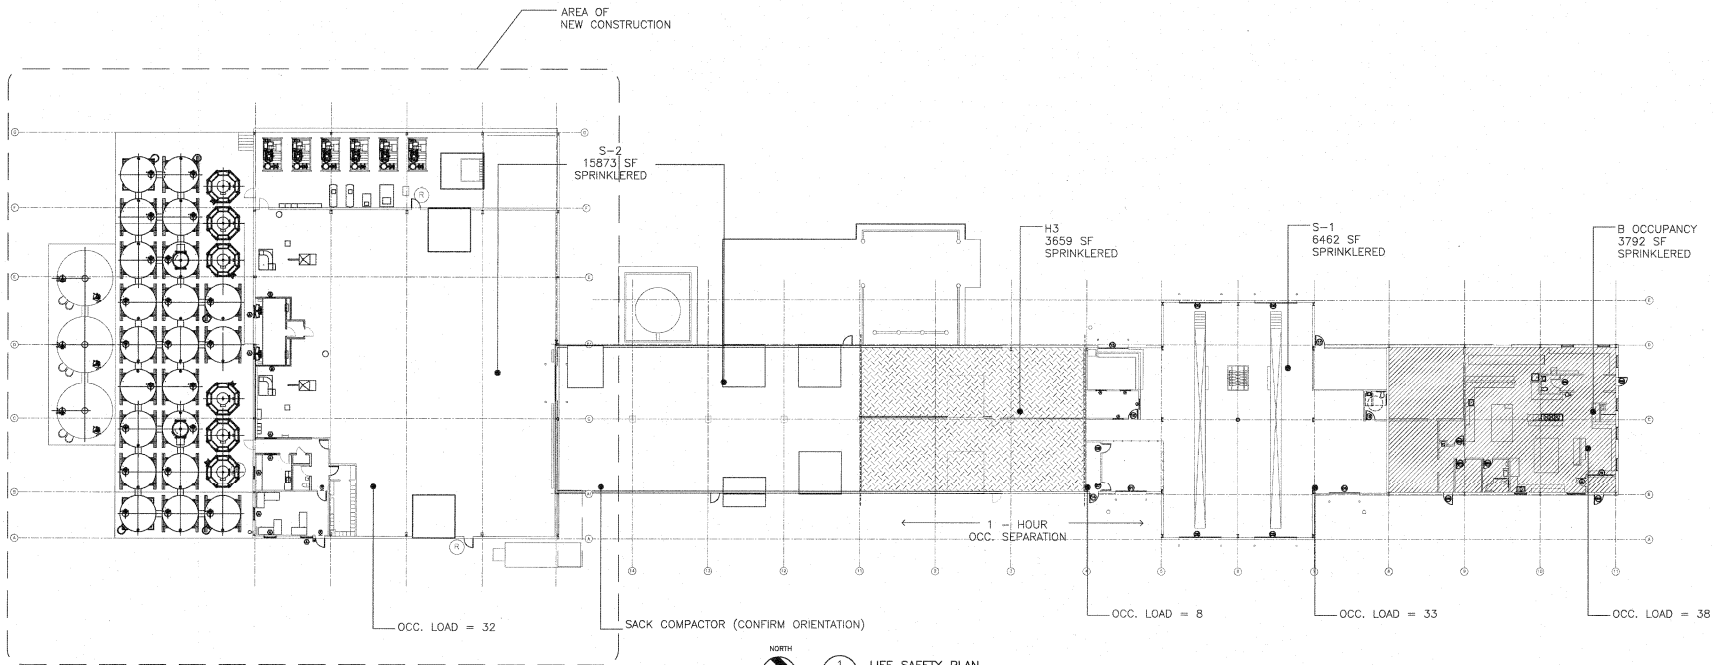

KRAAI DESIGN
ARCHITECTURE

102 north fourth street, suite 104 Grand Junction, CO 81501
Phone: 970-752-5045
info: @kraaidesign.com

REVISIONS

NO.	DATE	BY	DESCRIPTION
1	9/4/09	ek	Final Check Set

HALLIBURTON
BUILDING C - BULK PLANT EXPANSION
3199 D Road
GRAND JUNCTION, CO 81503

DATE: 12/29/09

T1.1