



awning re: signage drawings
new sheet metal cap to match existing
stucco system over new plywood,
color per owner
signage re: signage drawings

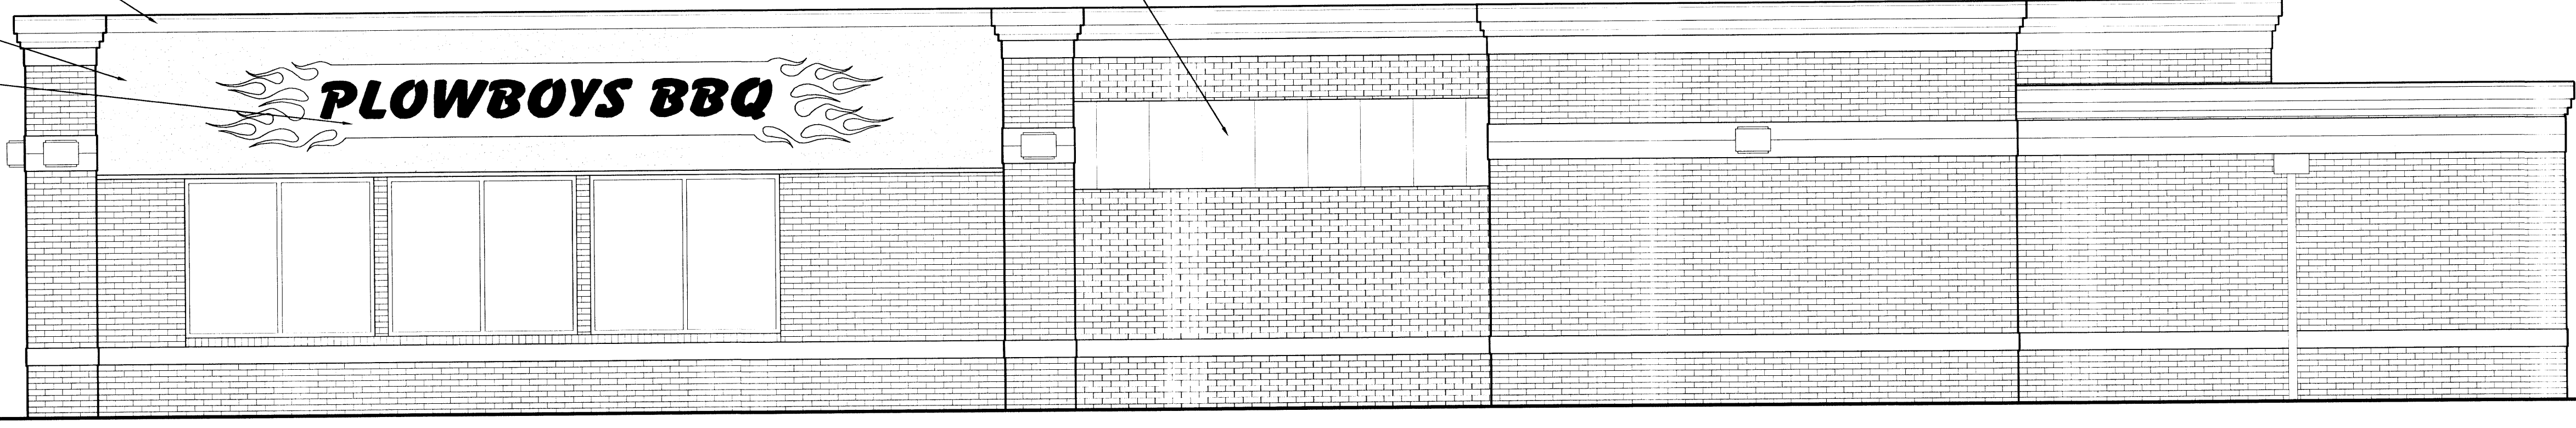


C5 North Elevation
1/4" = 1'-0" RE: 0 1 2 4 FT

new sheet metal cap to match existing
stucco system over new plywood,
color per owner
signage re: signage drawings
awning re: signage drawings

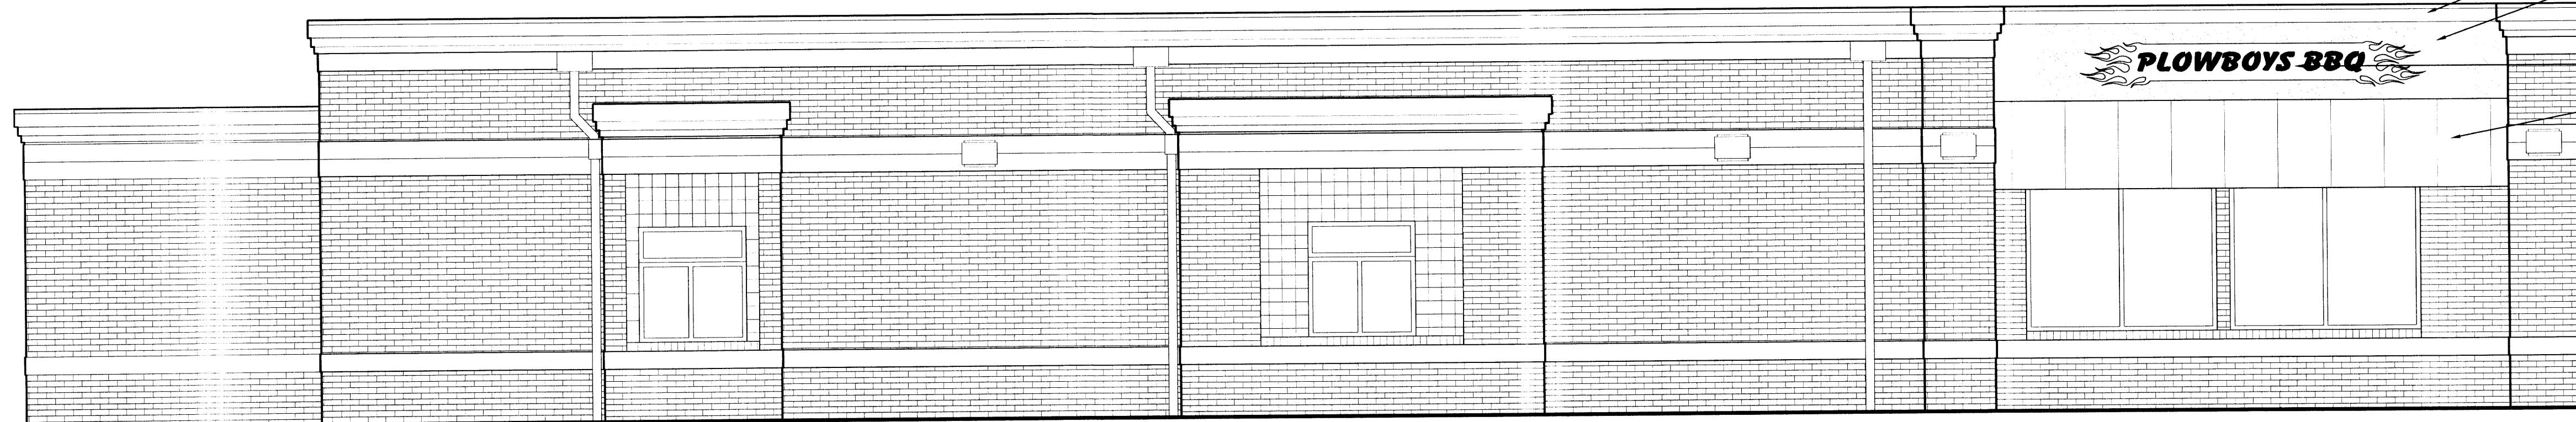


B5 South Elevation
1/4" = 1'-0" RE: 0 1 2 4 FT

new sheet metal cap to match existing
stucco system over new plywood,
color per owner
signage re: signage drawings
awning re: signage drawings

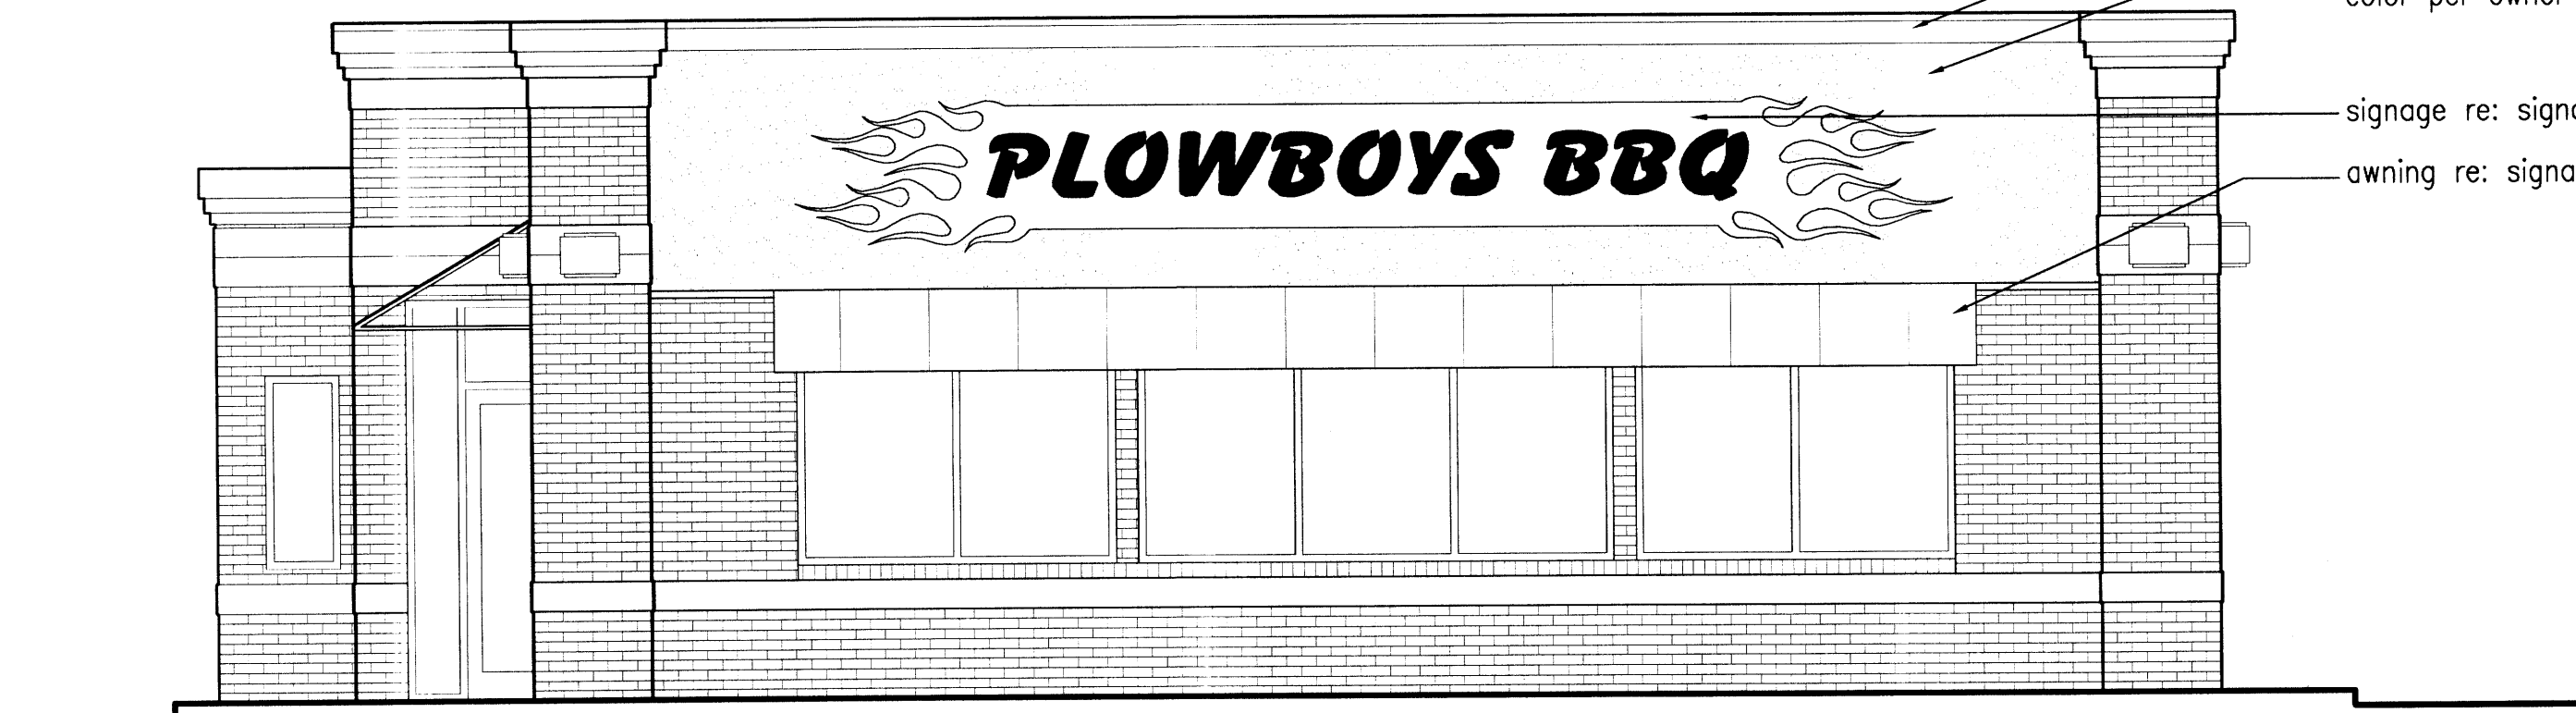

A3 East Elevation
1/4" = 1'-0" RE: 0 1 2 4 FT

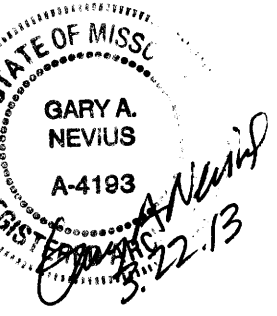

Plowboys BBQ
Bluesprings, Missouri



architecture
11011 Cody Street, Suite 175
Overland Park, KS 66210
913.317.6172 nsp-a.com

Copyright © 2013 nsp architecture

PROJECT # 13009
DATE 03-13
REVISION 22

EXTERIOR
ELEVATIONS

A200

general notes:

- all dimensions are from face of gyp or existing wall
- all finishes per owner
- contractor to coordinate with owner on extent of ceiling removal and replacement
- MEP to be design build, contractor to coordinate
- remove and replace all water damaged gypsum board in entire building
- re: kitchen drawings for kitchen equipment information

legend:

FE - existing fire extinguisher to remain

keyed notes:

(A) 42" high wall - 2x4 stud wall with 5/8" gyp both sides. wall cap material per owner

(B) remove all existing gypsum board entire wall, insulate cavity and install 5/8" gypsum board to bottom of roof deck.


(C) awning re: signage drawings for awning information

(D) not used

(E) pass thru window - coordinate exact size with owner

(F) stucco, STOPowerwall NEXt system (or approved equal) over 5/8" exterior grade plywood above window

(G) new flashing at window head, color to match existing

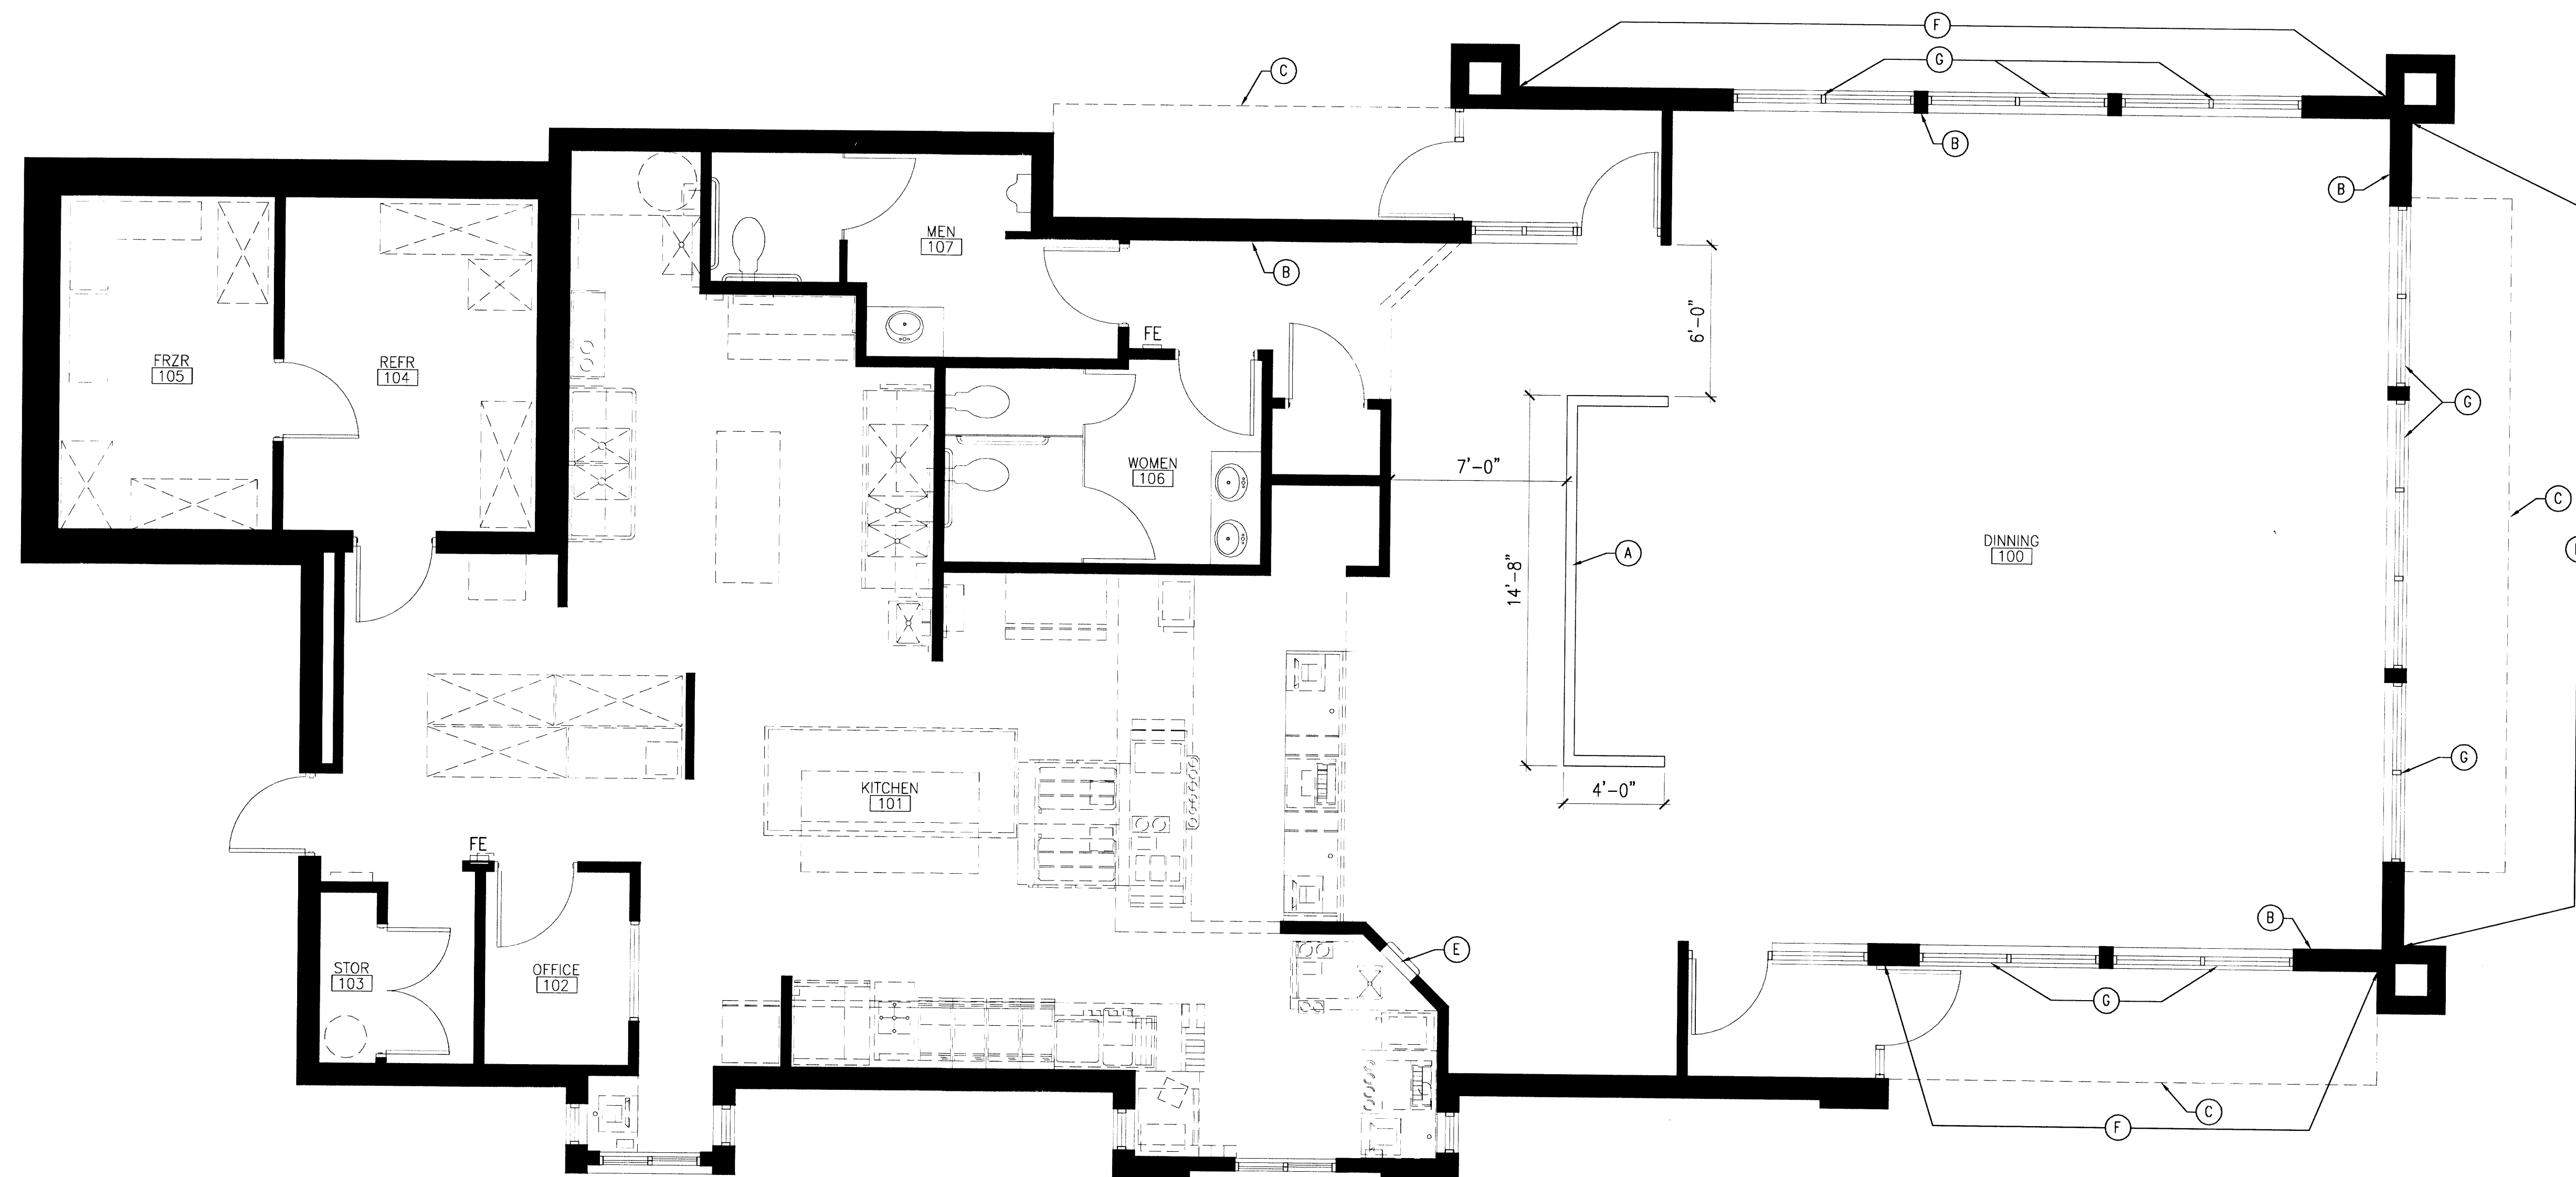


A5 Floor Plan

1/4" = 1'-0" RE: 0 1 2 4'

N



Plowboys BBQ
Bluesprings, Missouri

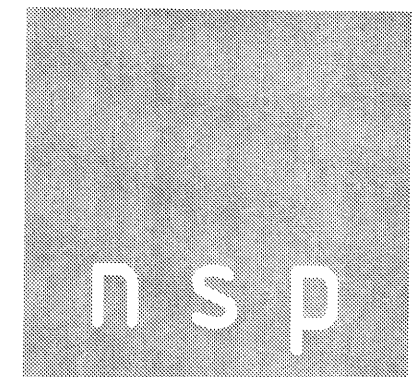

architecture
11011 Cody Street, Suite 175
Overland Park KS 66210
913.317.6772 nsp-a.com

Copyright © 2013 nsp architecture

PROJECT # 13009
DATE 03.13
REVISION 12

FLOOR PLAN

A100