


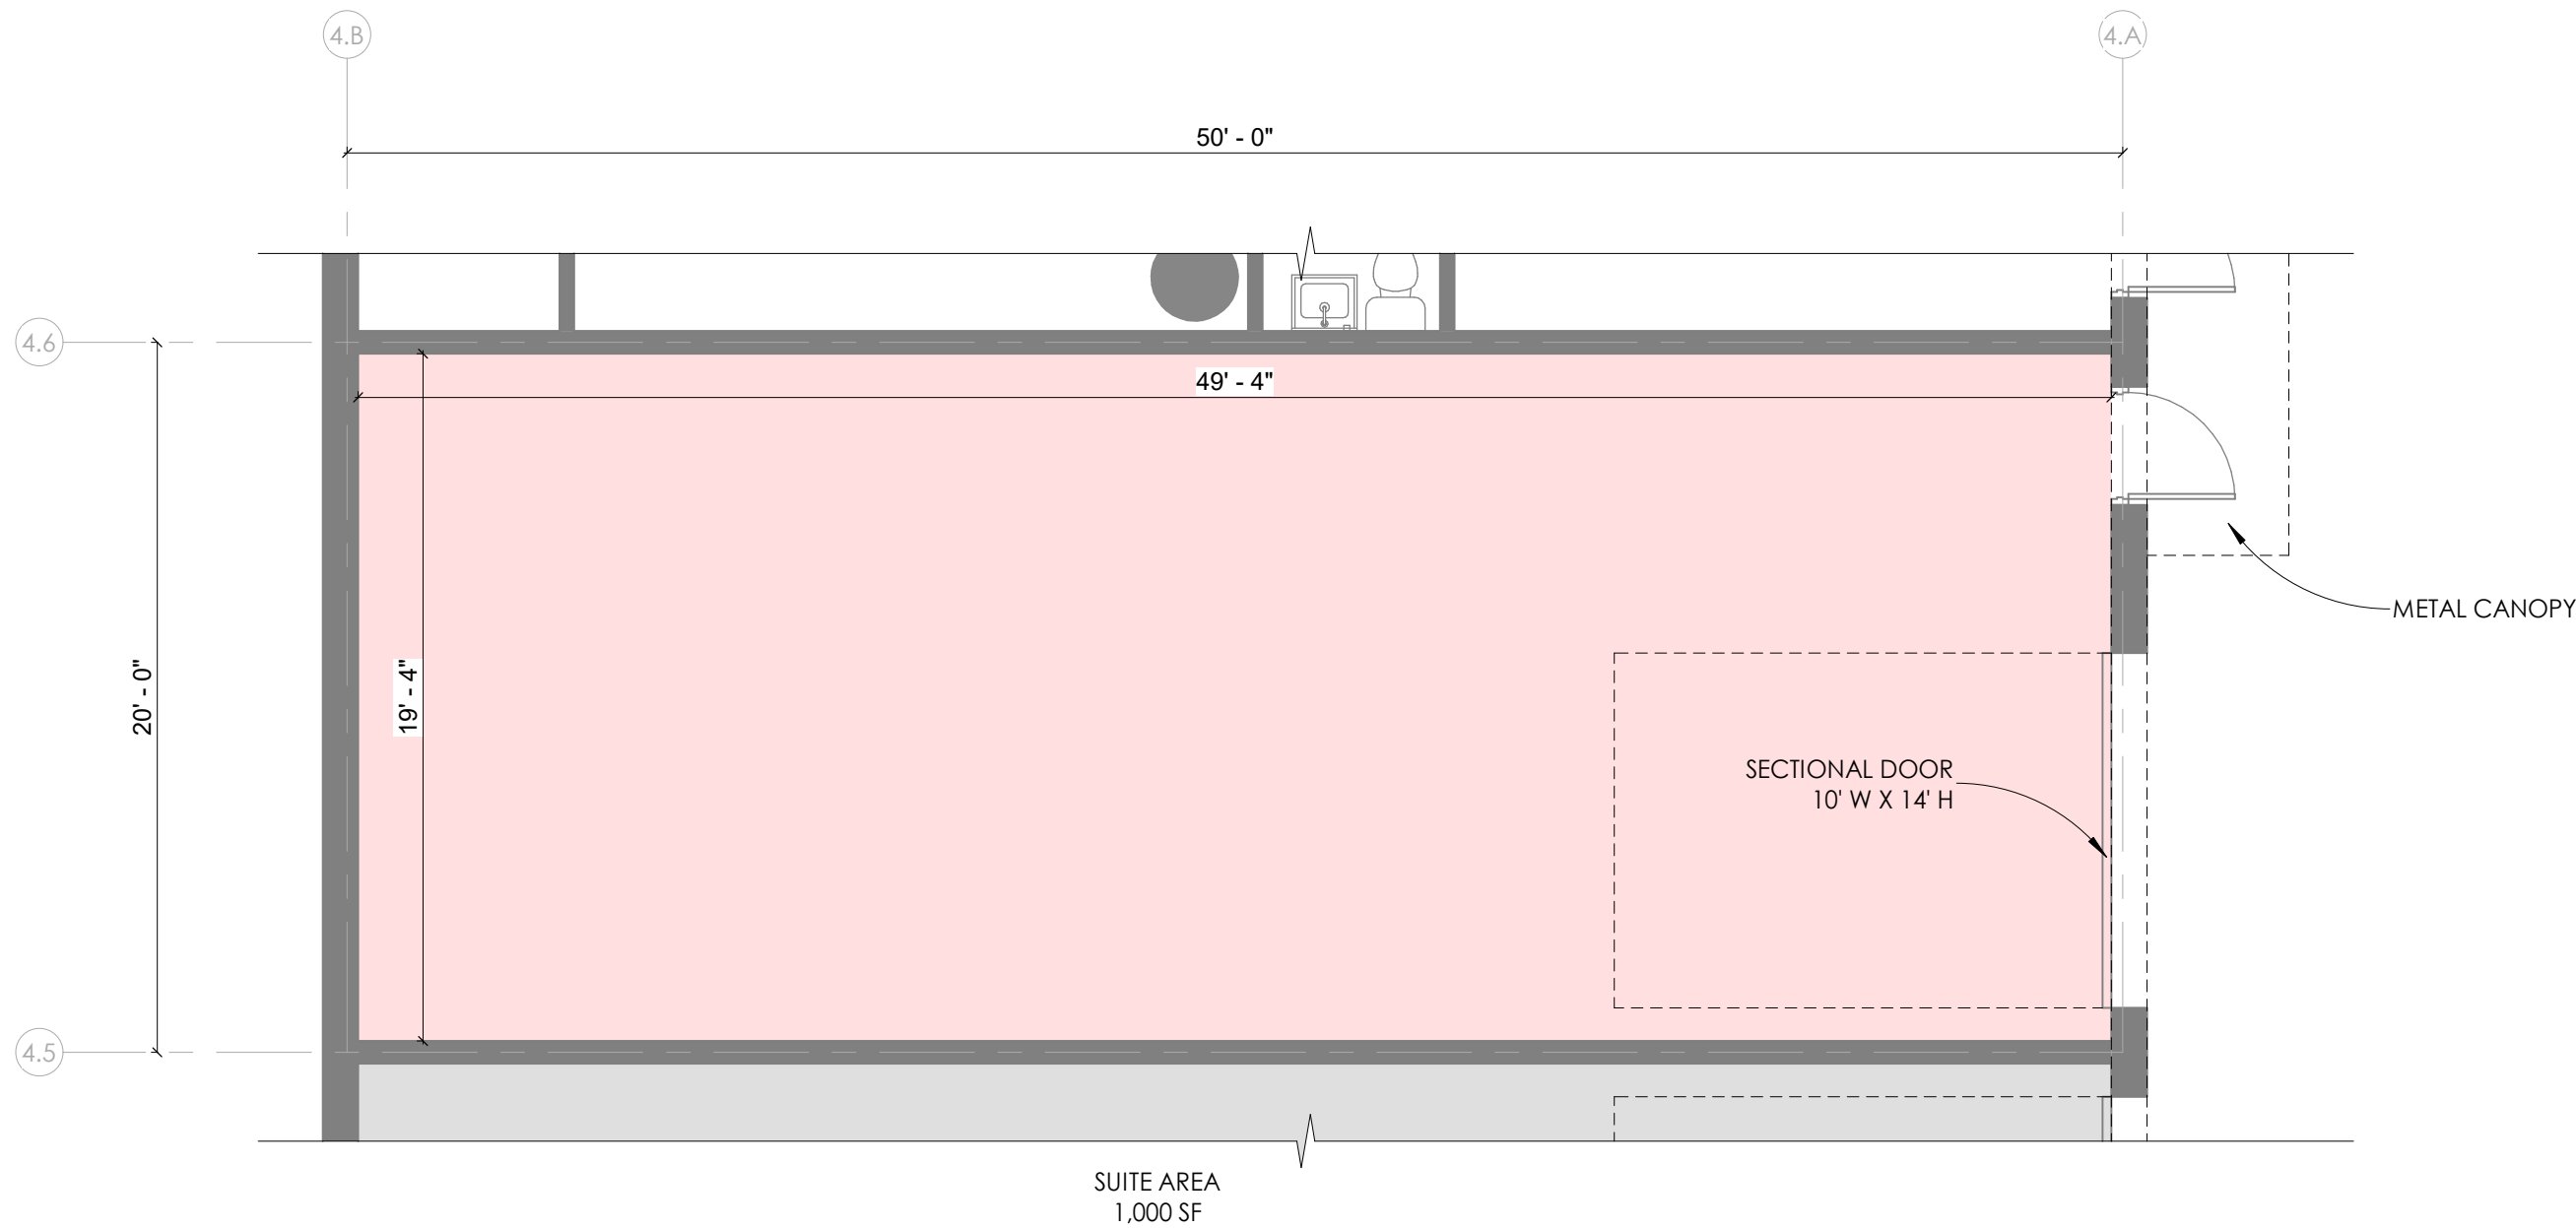

1 SUITE 105 - EXISTING FLOOR PLAN - 1,000 SF
3/16" = 1'-0"

