



2 LEVEL 02 - COWORKING FINISH PLAN  
1/4" = 1'-0"



1 LEVEL 02 - COWORKING FLOOR PLAN  
1/4" = 1'-0"

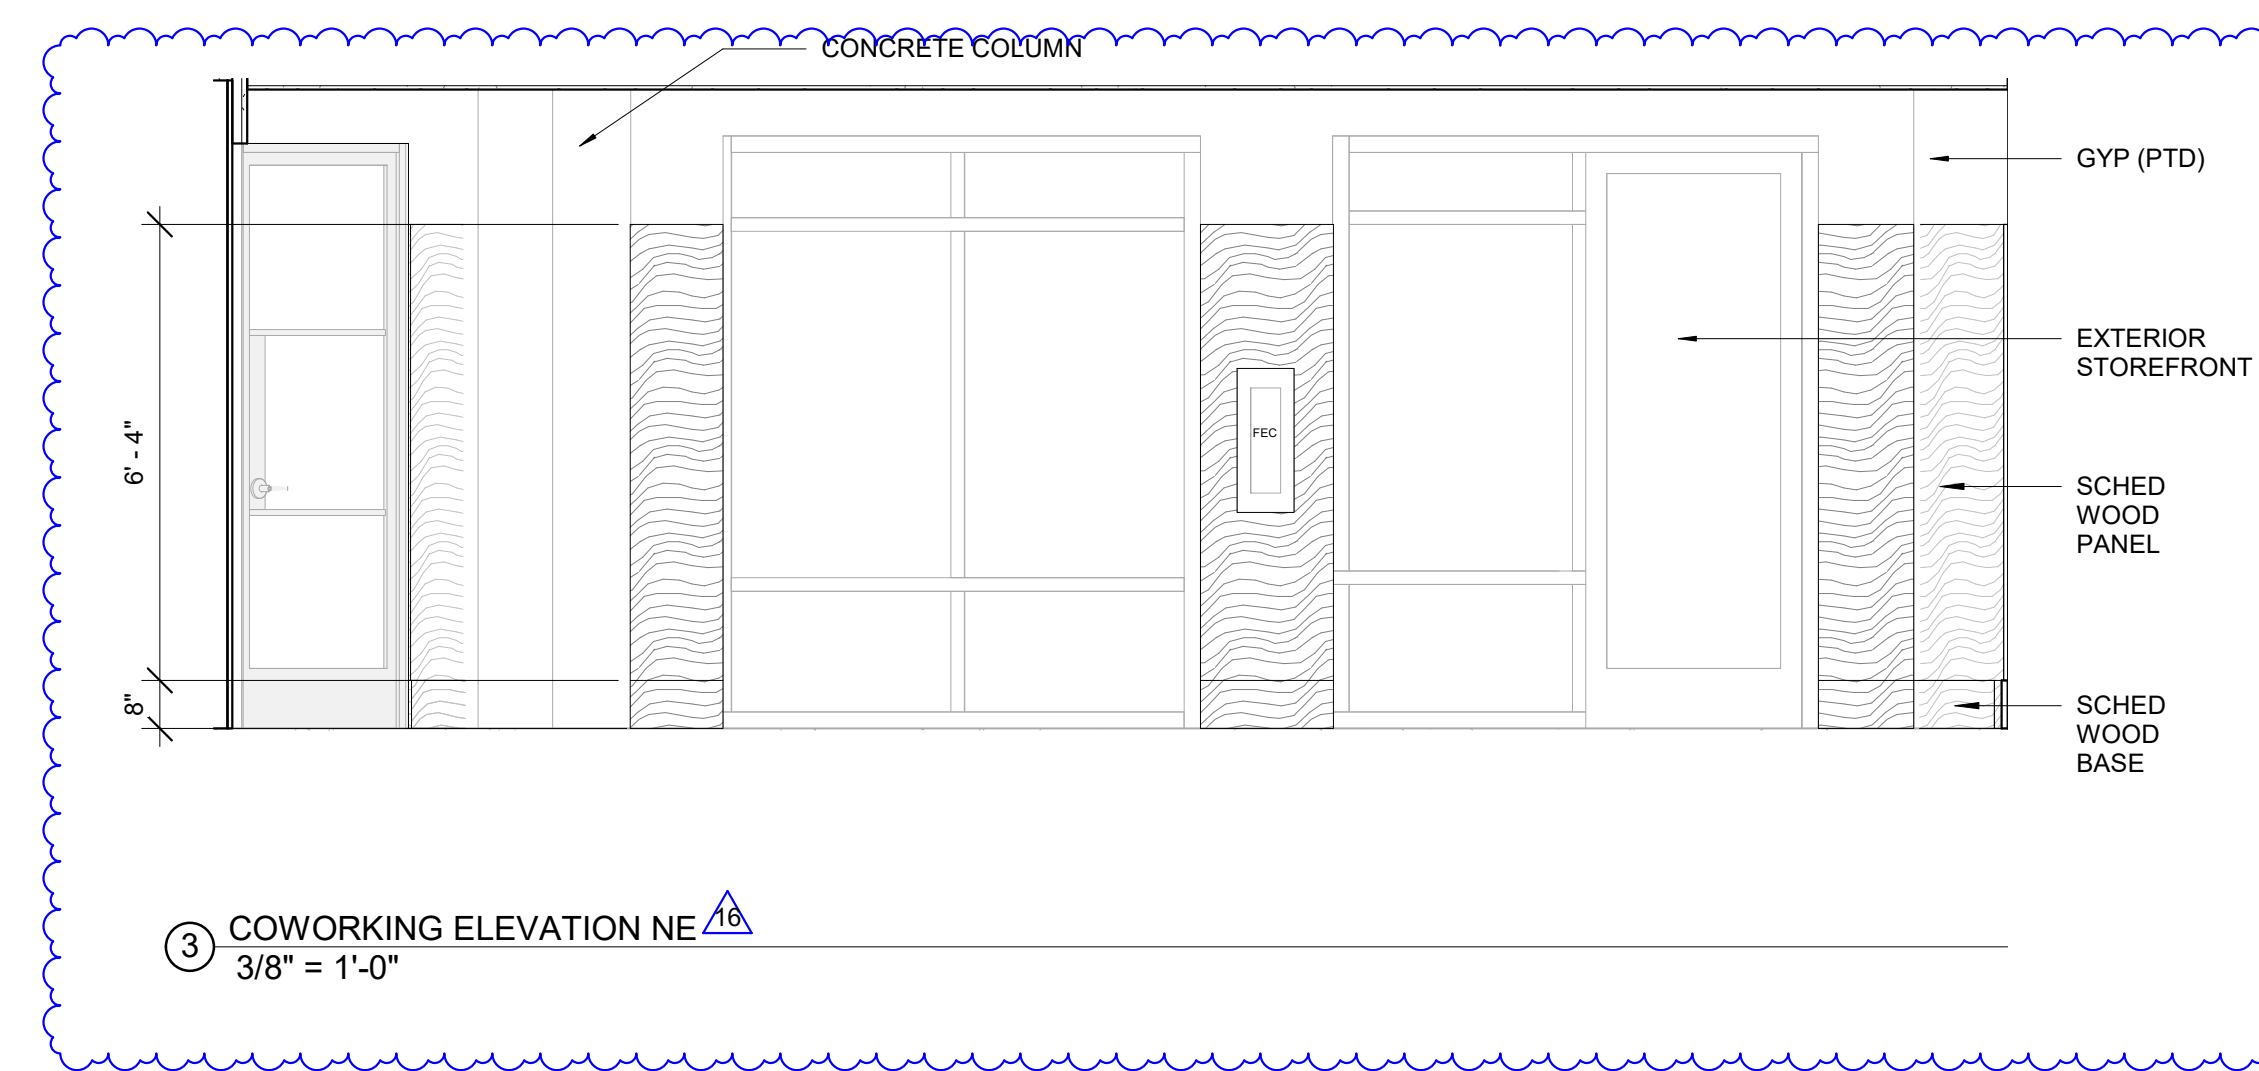


3 COWORKING ELEVATION NE 1/8  
3/8" = 1'-0"

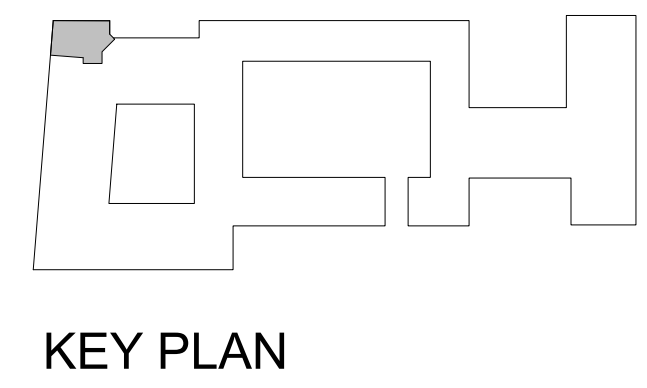

# DESIGN OBJECT

© 2025 Design Object, LLC  
www.design-object.com

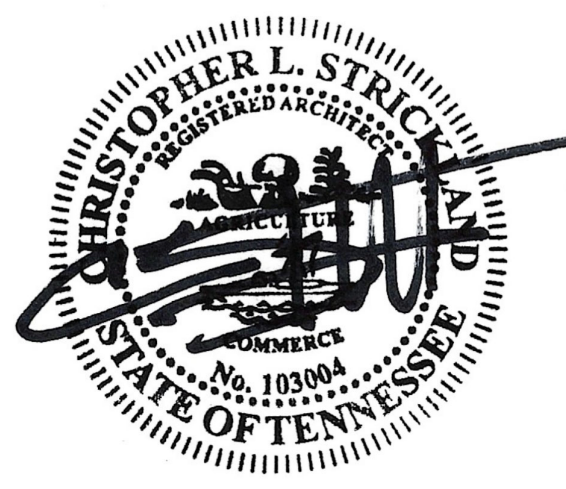

100% CONSTRUCTION DOCUMENTS  
ISSUE DATE 2/16/2024

## WOOD PARTNERS ROCHELLE CENTER

1020 SOUTHSIDE CT.  
NASHVILLE, TN 37203

REVISIONS

| NO. | DESCRIPTION     | DATE    |
|-----|-----------------|---------|
| 1   | ADDENDUM #1     | 9/29/23 |
| 2   | FINAL REVISIONS | 2/16/24 |
| 15  | BULLETIN #19    | 1/21/25 |
| 16  | BULLETIN #22    | 2/27/25 |

PROJECT NO. 22011

### COWORKING FLOOR PLAN / FINISH PLAN

## ID-700