
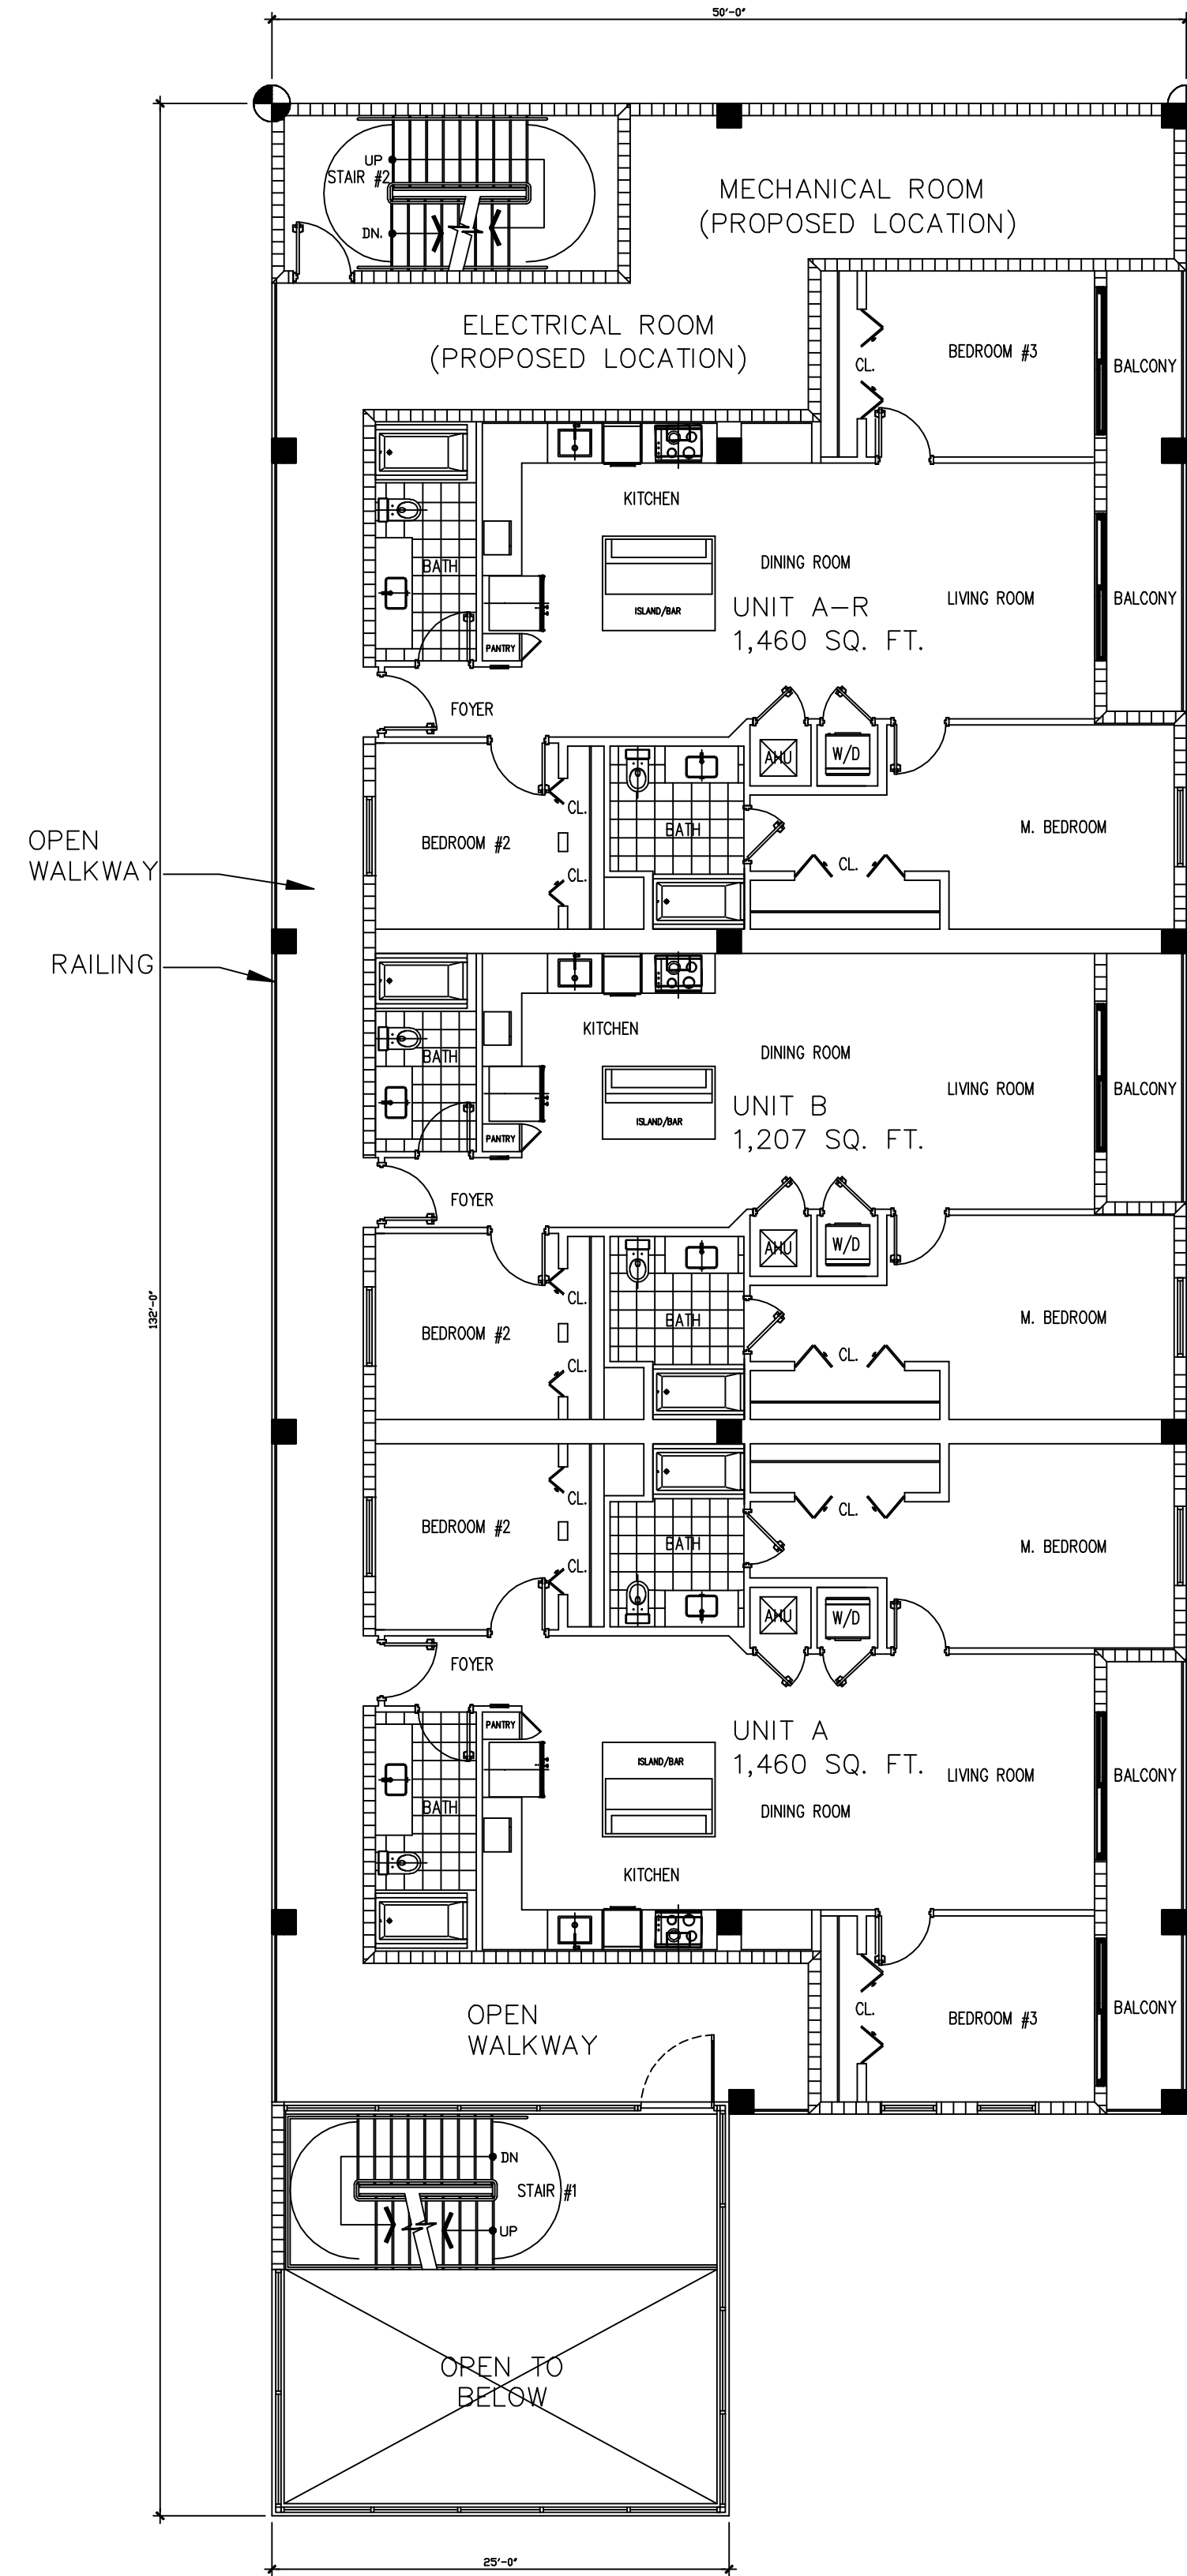
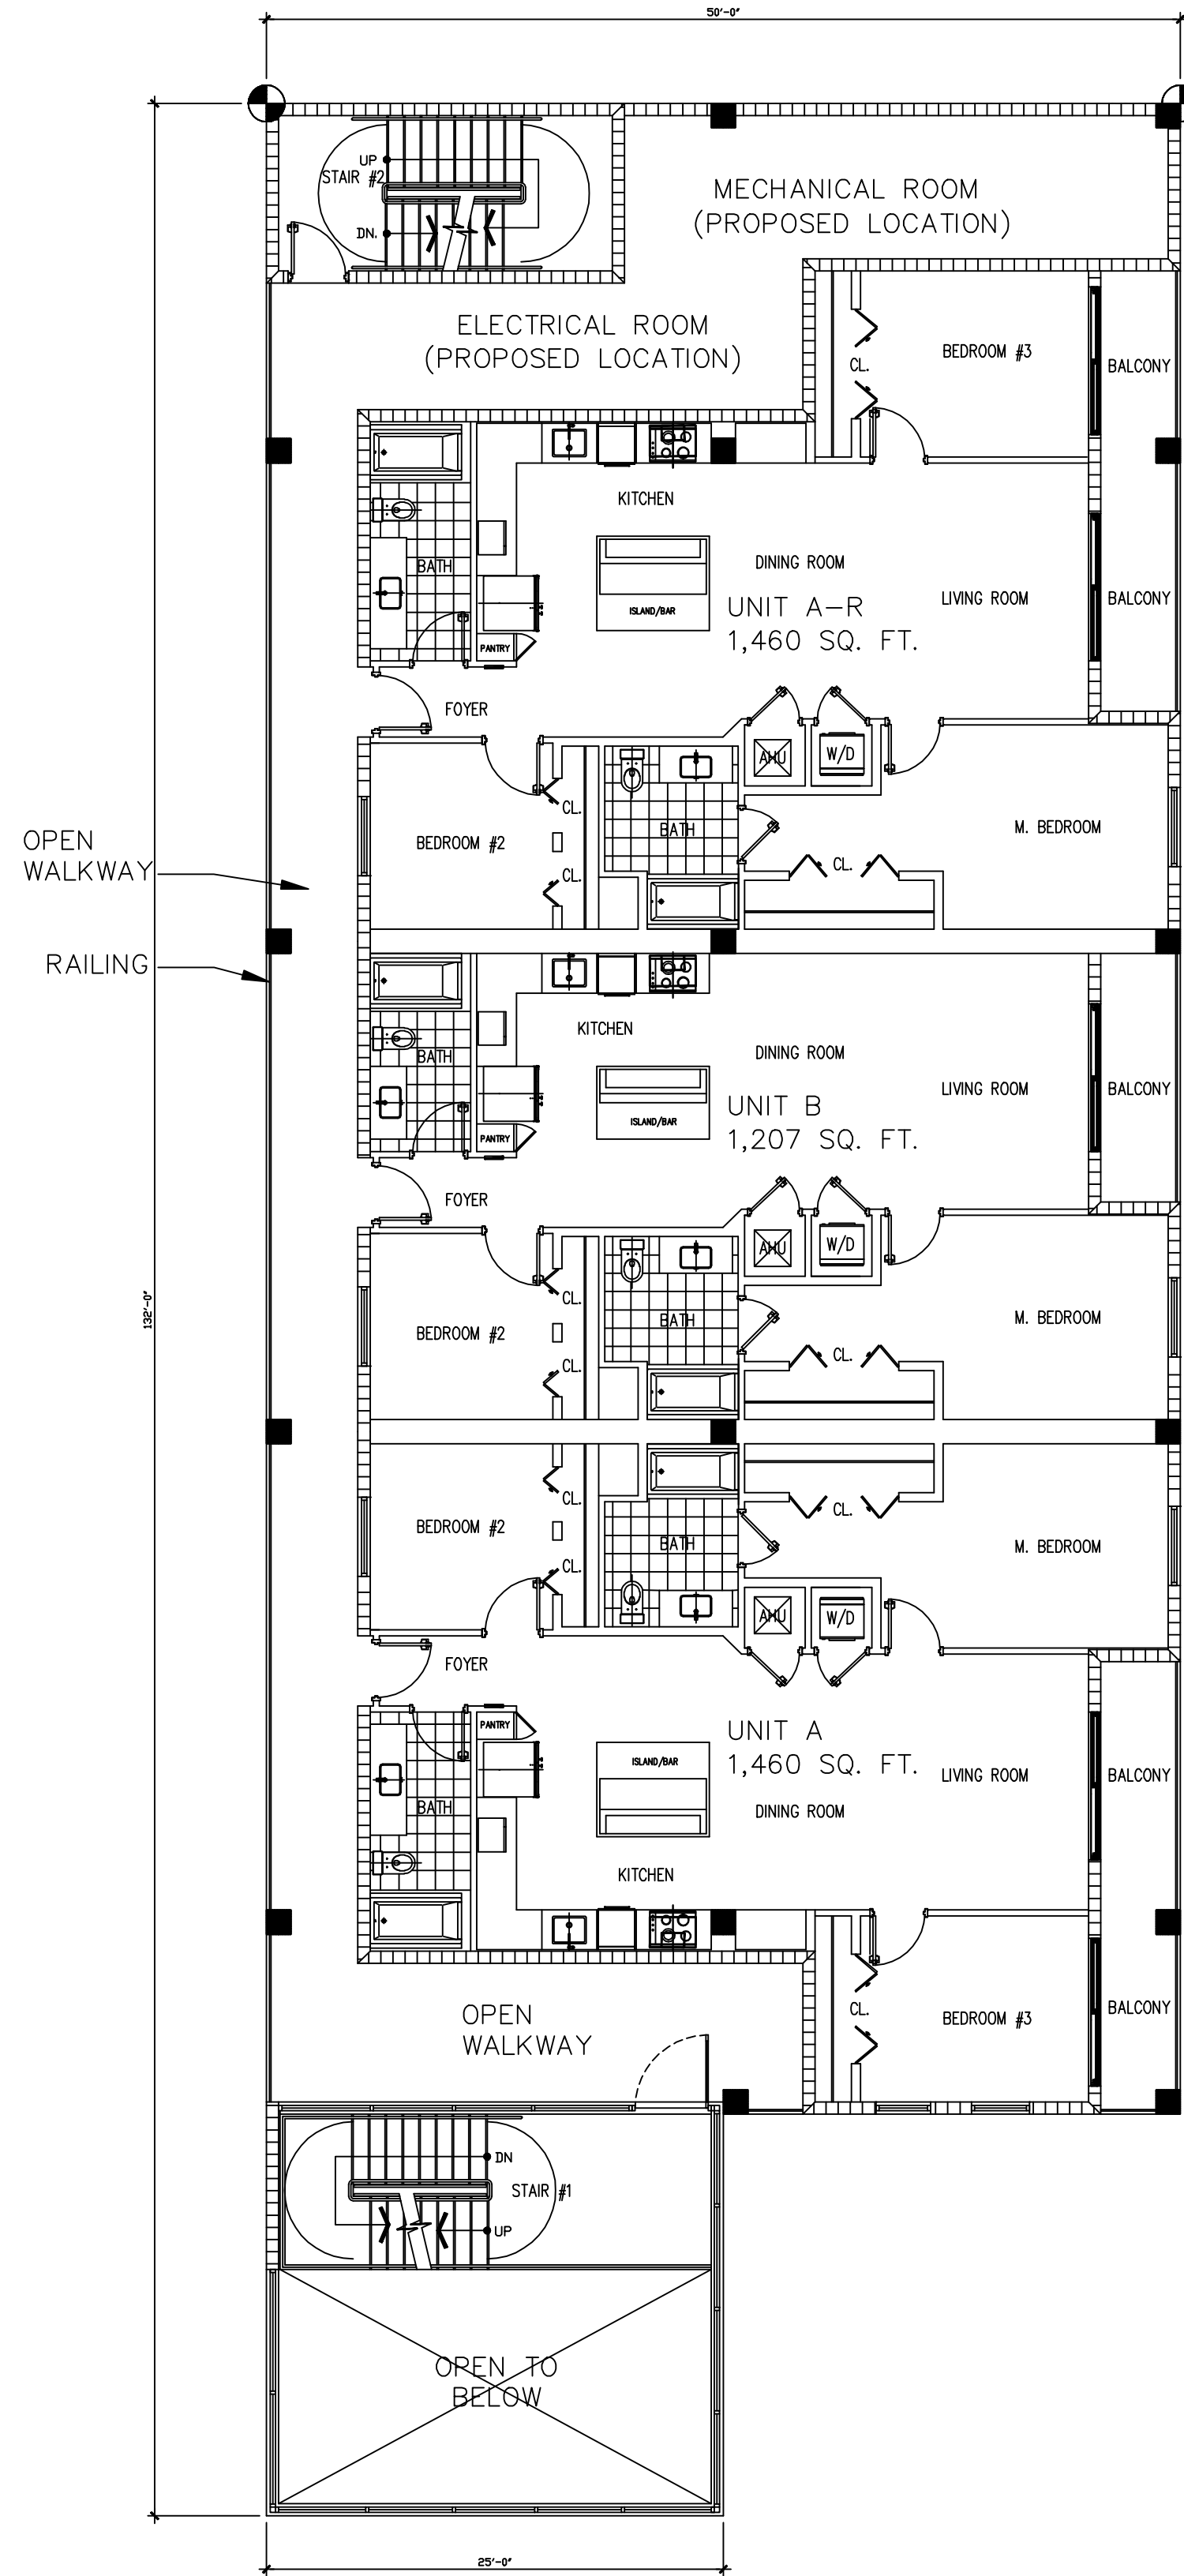


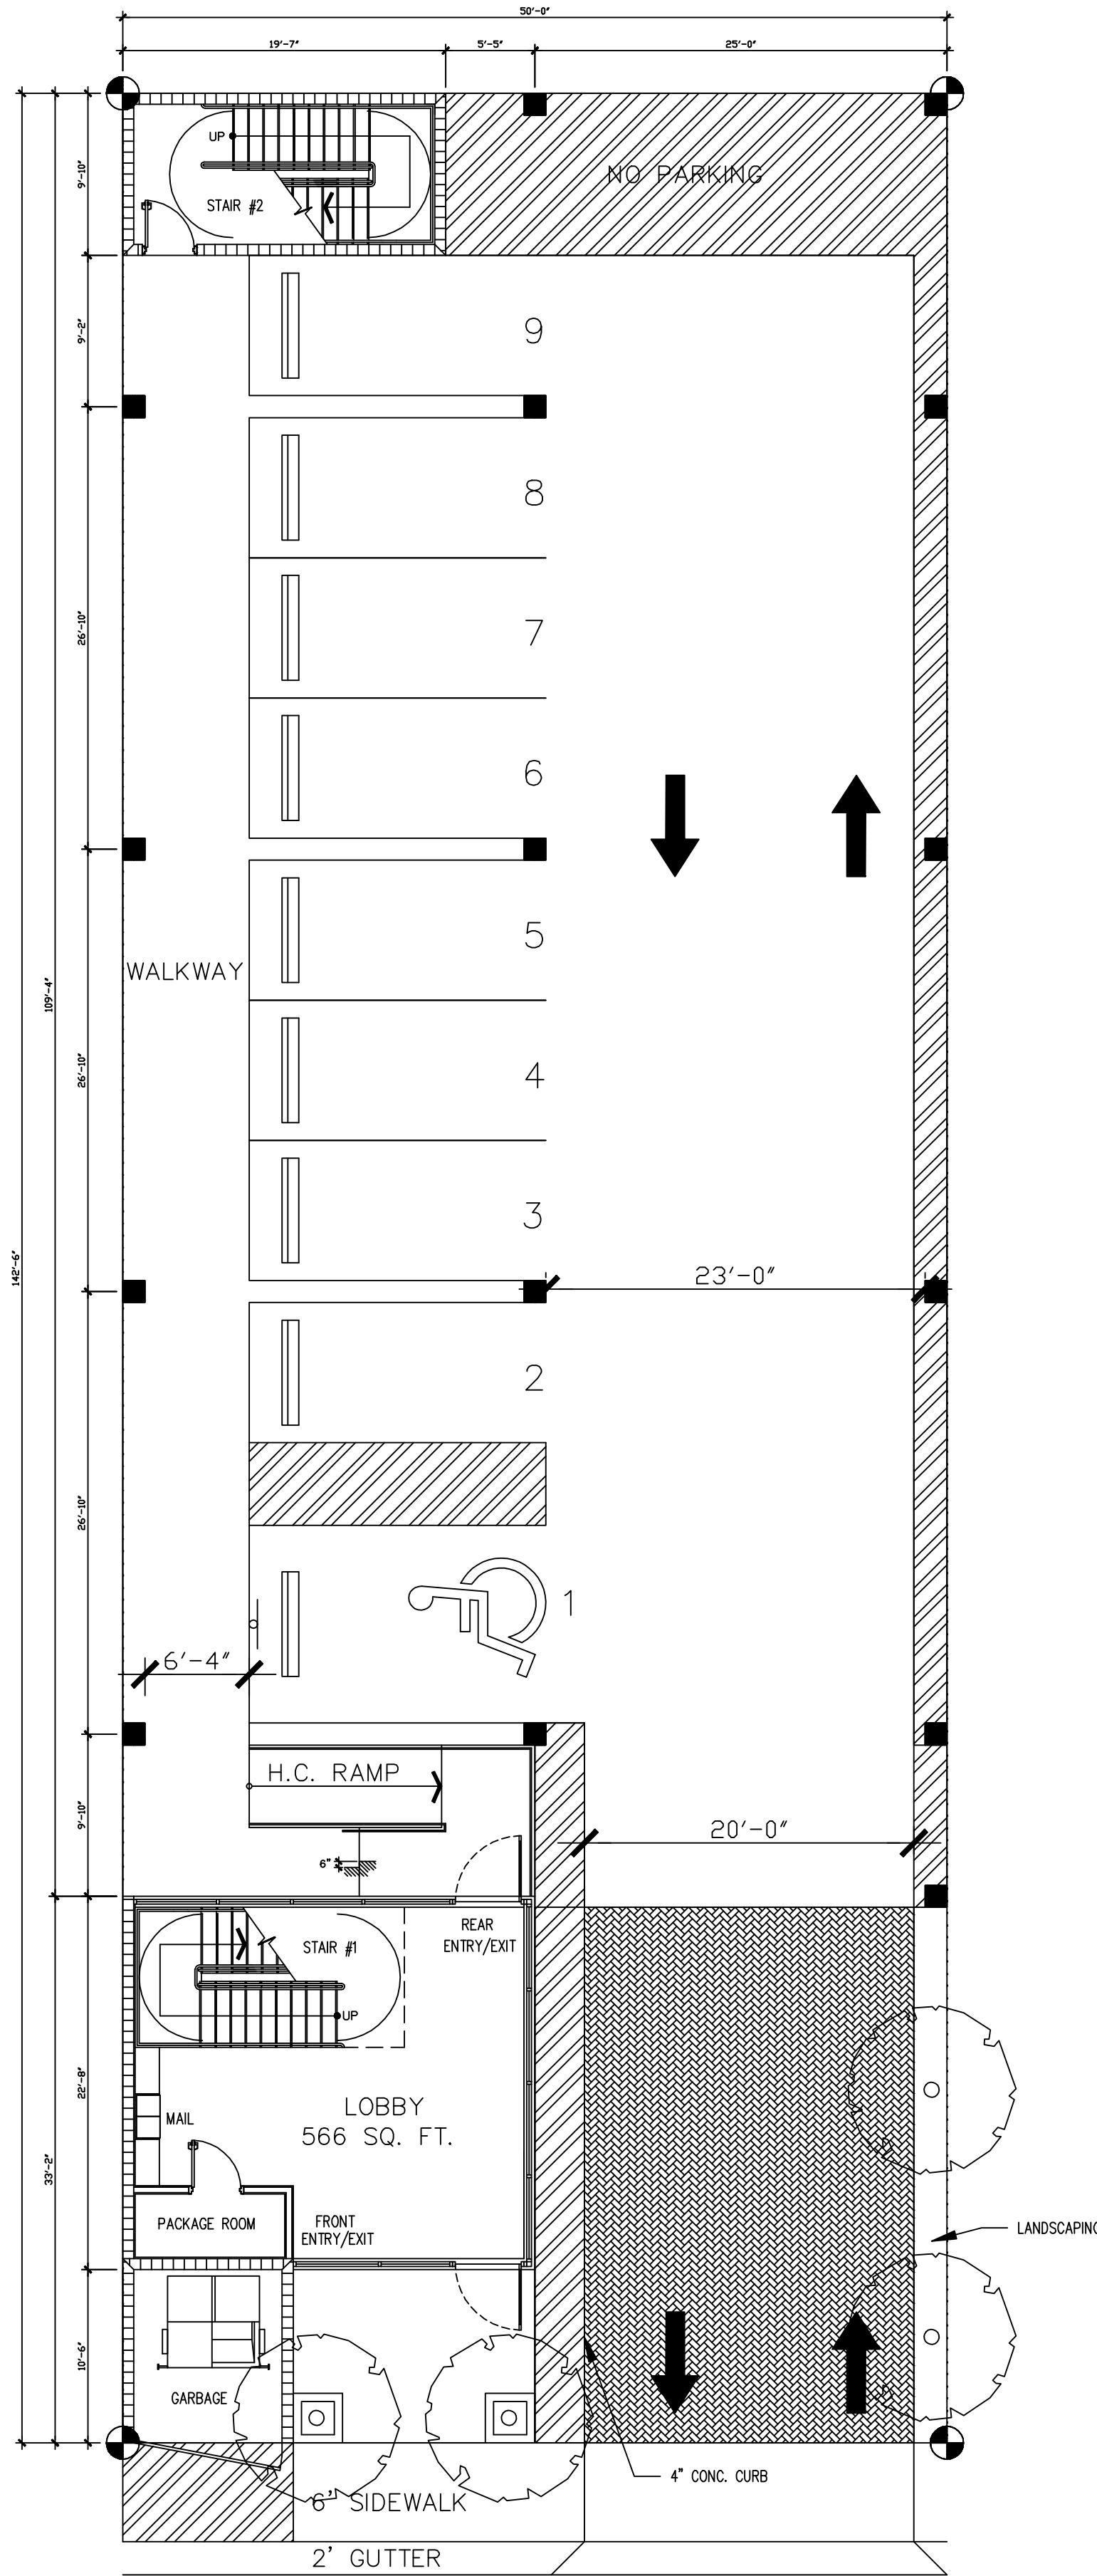

RUBENJ.PUJOL
ARCHITECT
A.I.A. AR#0010458 N.A.C.A.
PHONE: (305) 968-2155
12237 S.W. 204 TERRACE
MIAMI, FLORIDA 33177

CONSULTANT:

C.D. GROUP, LLC.
(305) 834-0957
14937 SW 159 CT.
MIAMI, FL. 33196

PROJECT INFORMATION:
54TH ST.
APARTMENTS
NEW CONSTRUCTION
279 NW 54th. St.
Miami, Florida 33127

project history:
△ REV
△ REV
△ REV
△ REV

DATE:
JOB NUMBER:
TITLE:

PROJECT DATA

DESCRIPTION	PROPOSED:	ALLOWED/REQUIRED BY MIAMI 21:
ZONING	T-5	T-5
DENSITY	6 DU	9 DU
HEIGHT	41'-0" (3 STORIES)	5 STORIES
PARKING	9	9

A-1