


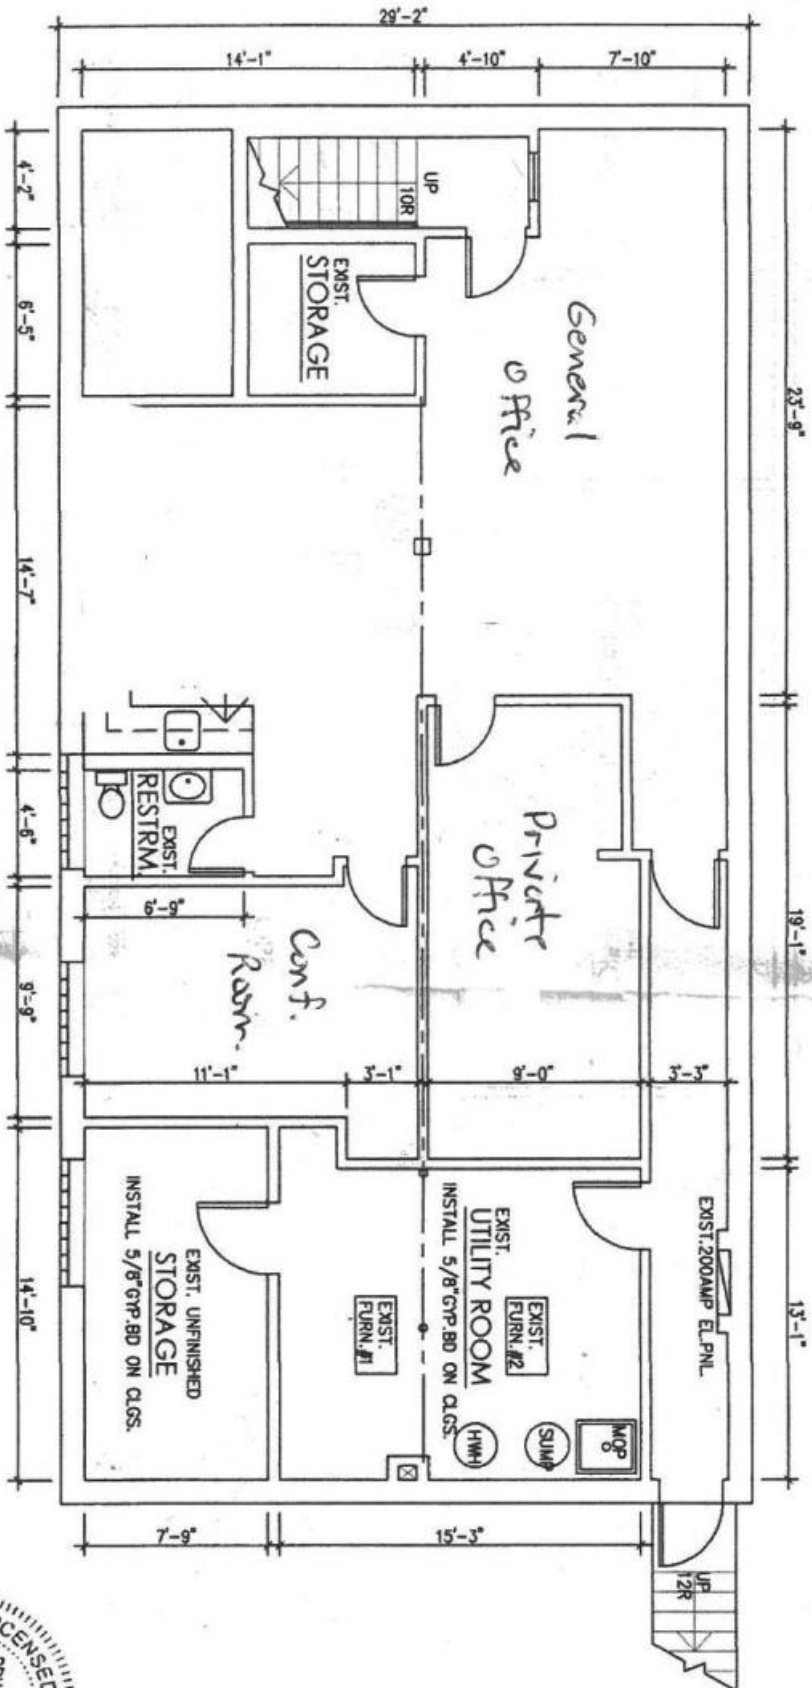

BASEMENT PLAN

SCALE: 3/16" = 1'-0"

