



- Site boundary line
- Bin store area
- Building footprint


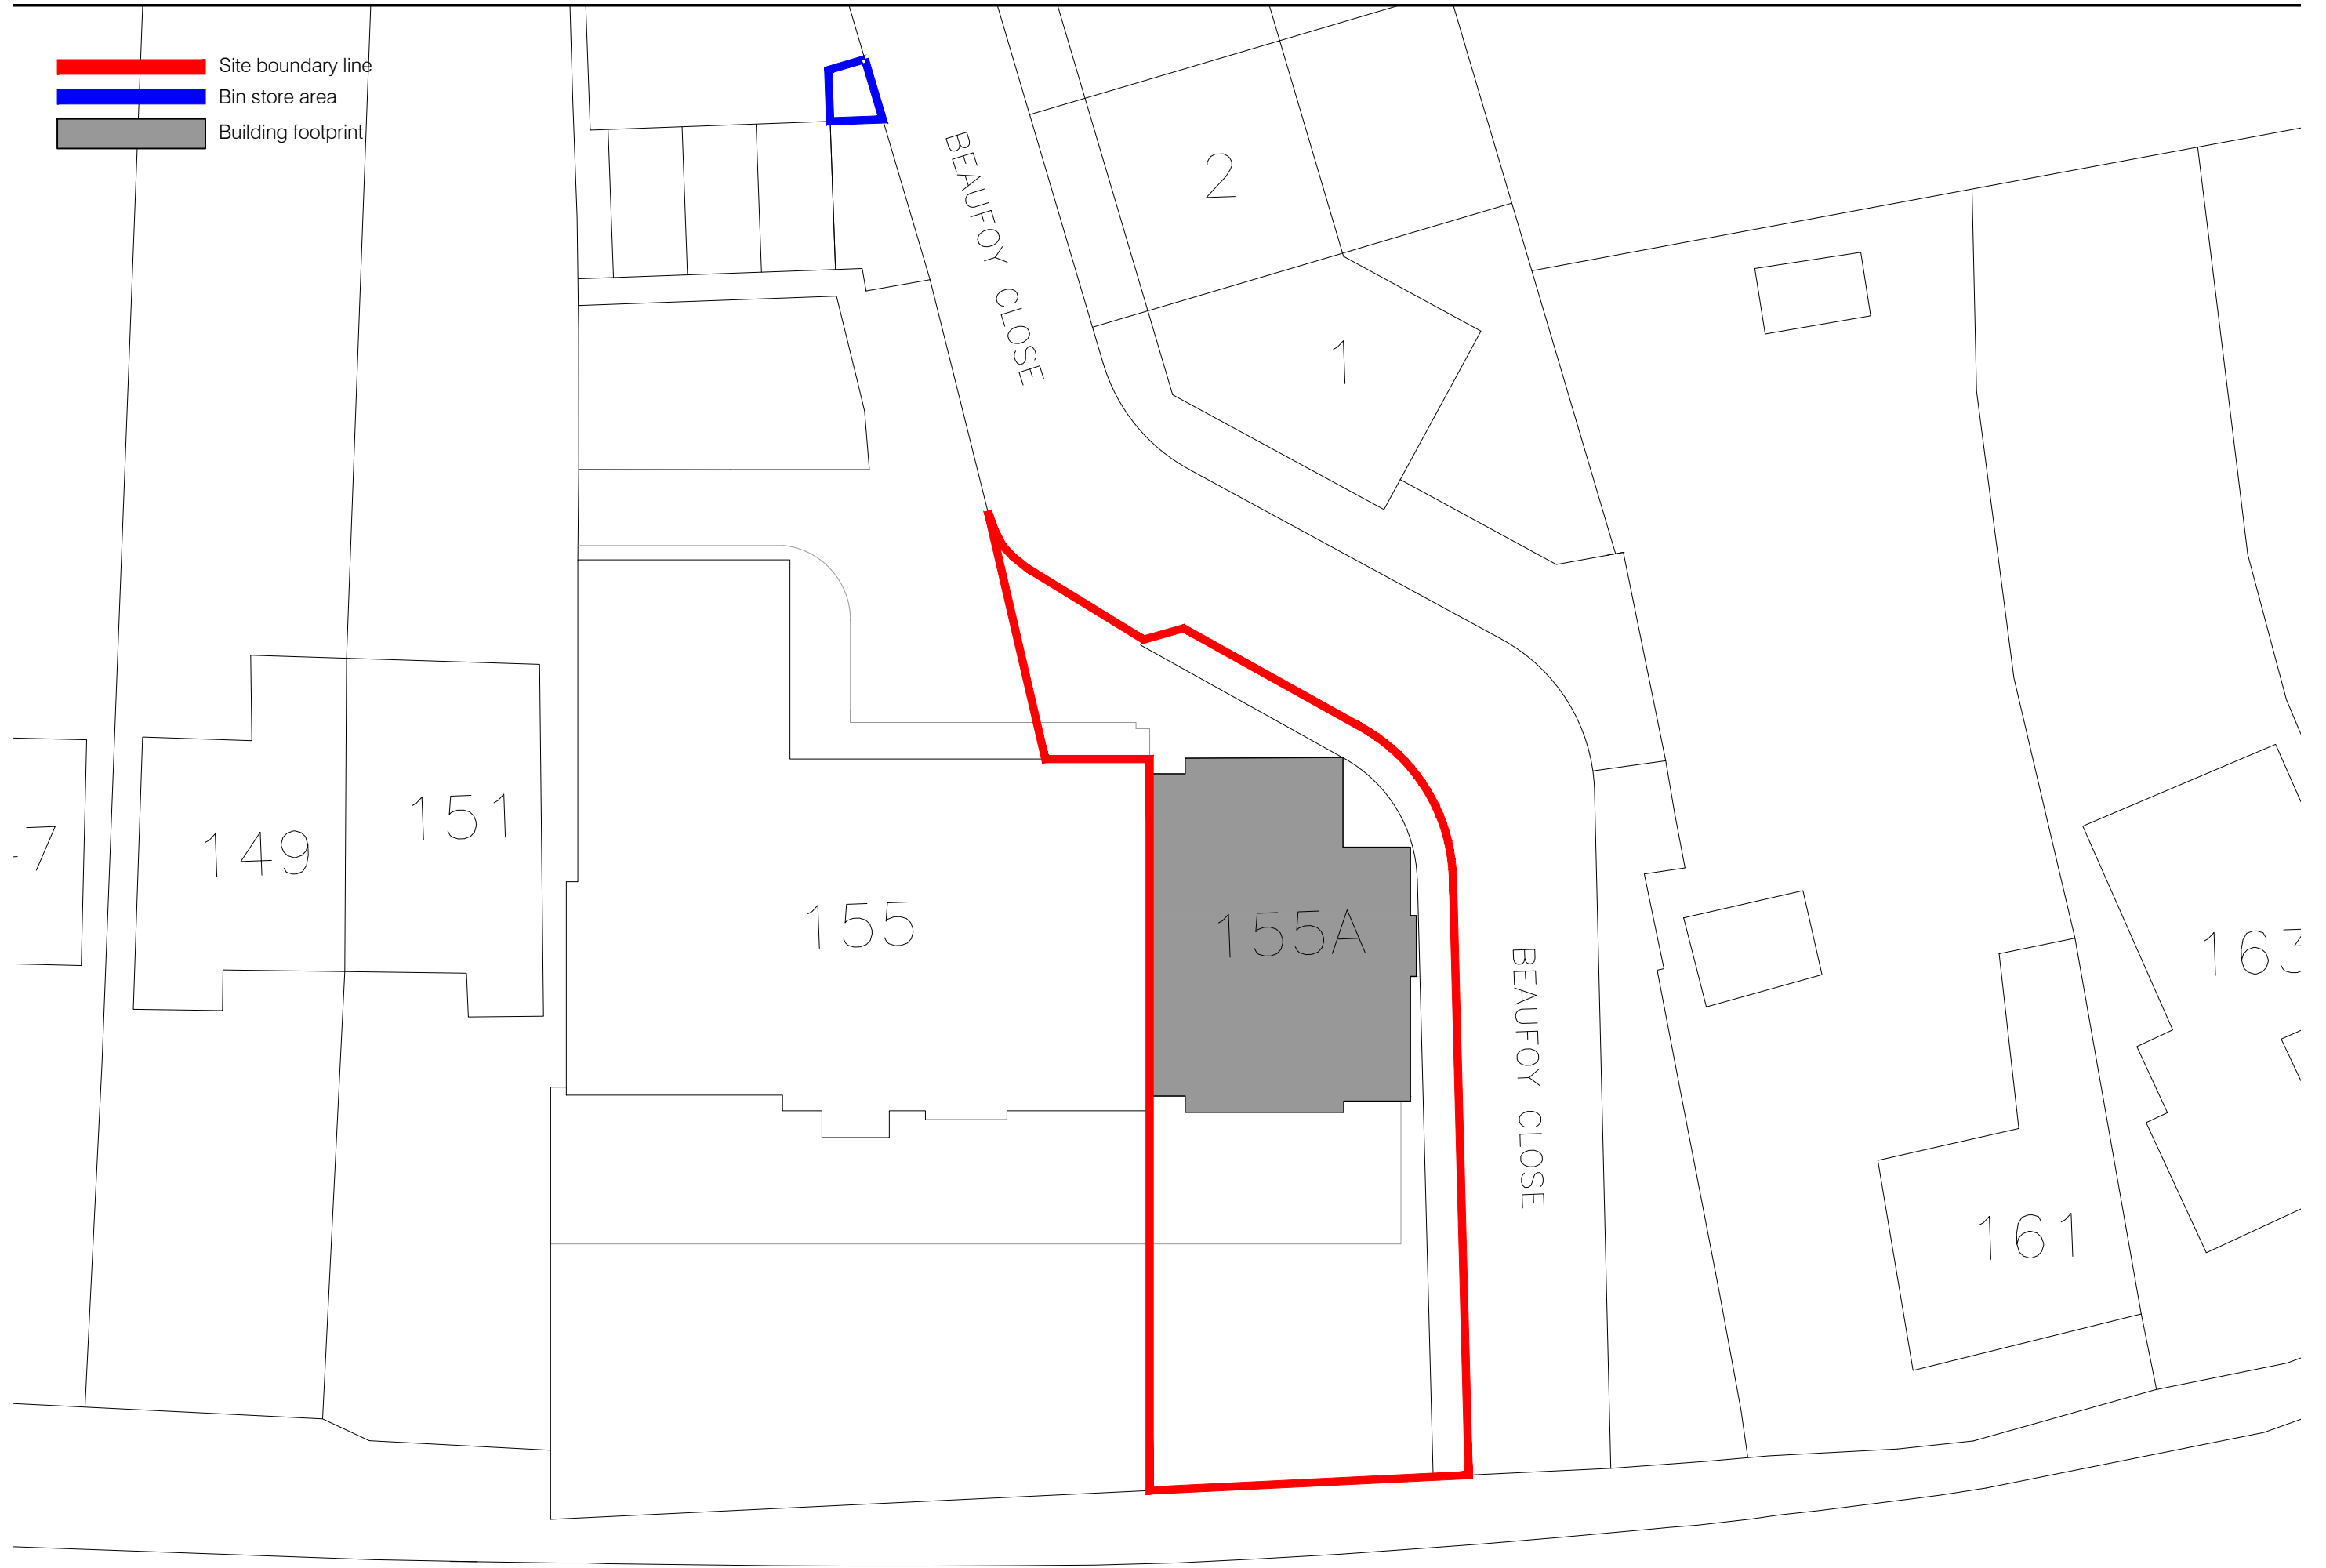



MAIN ROAD

Scale 1/200 on A3
PROPOSED PLANS
Site Plan

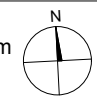

December 2024
A101

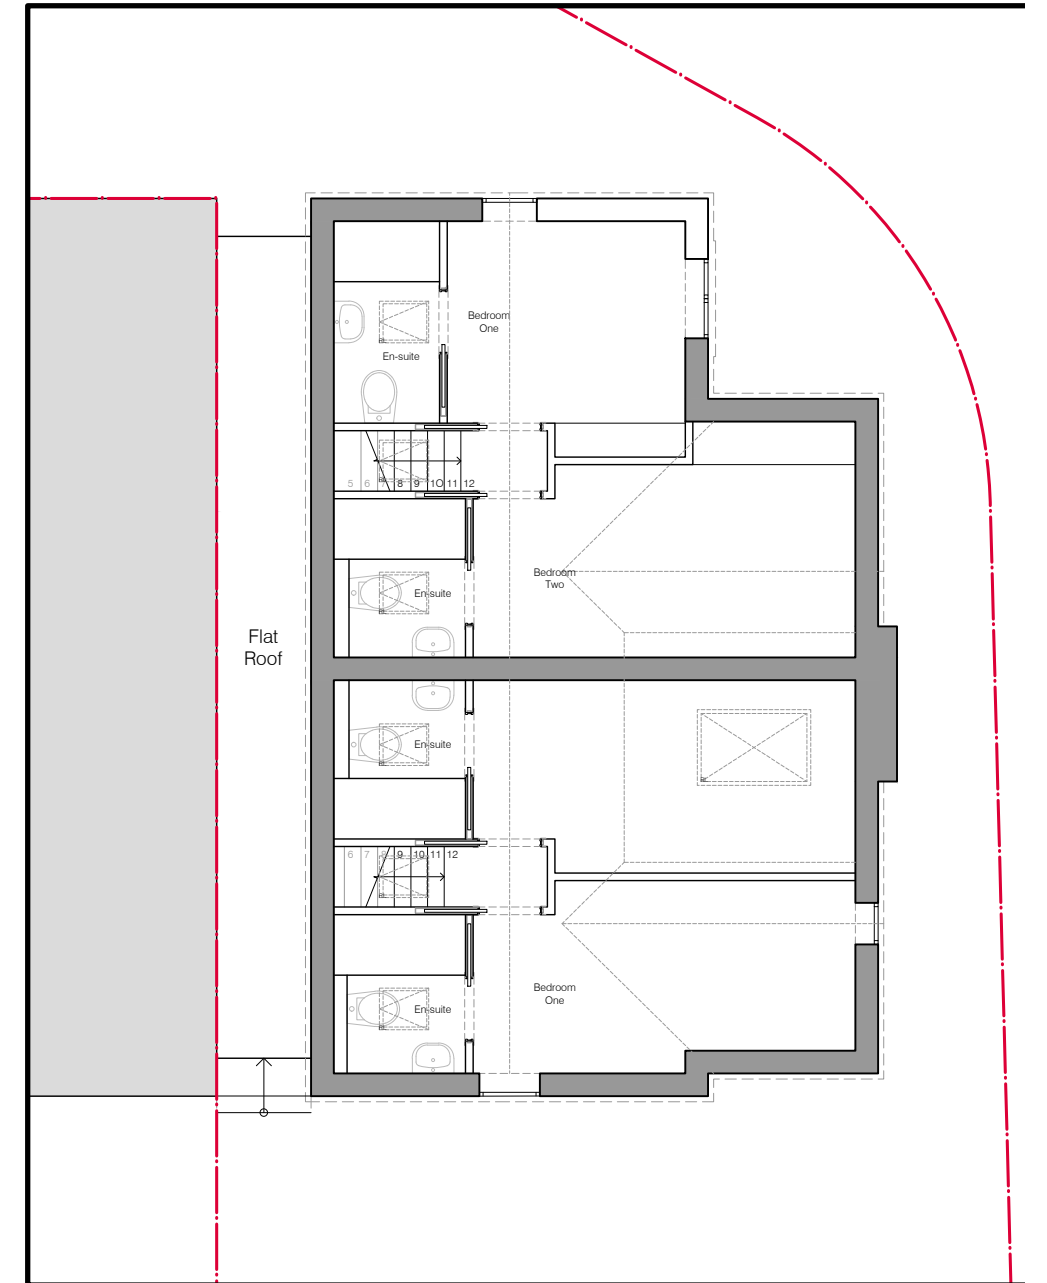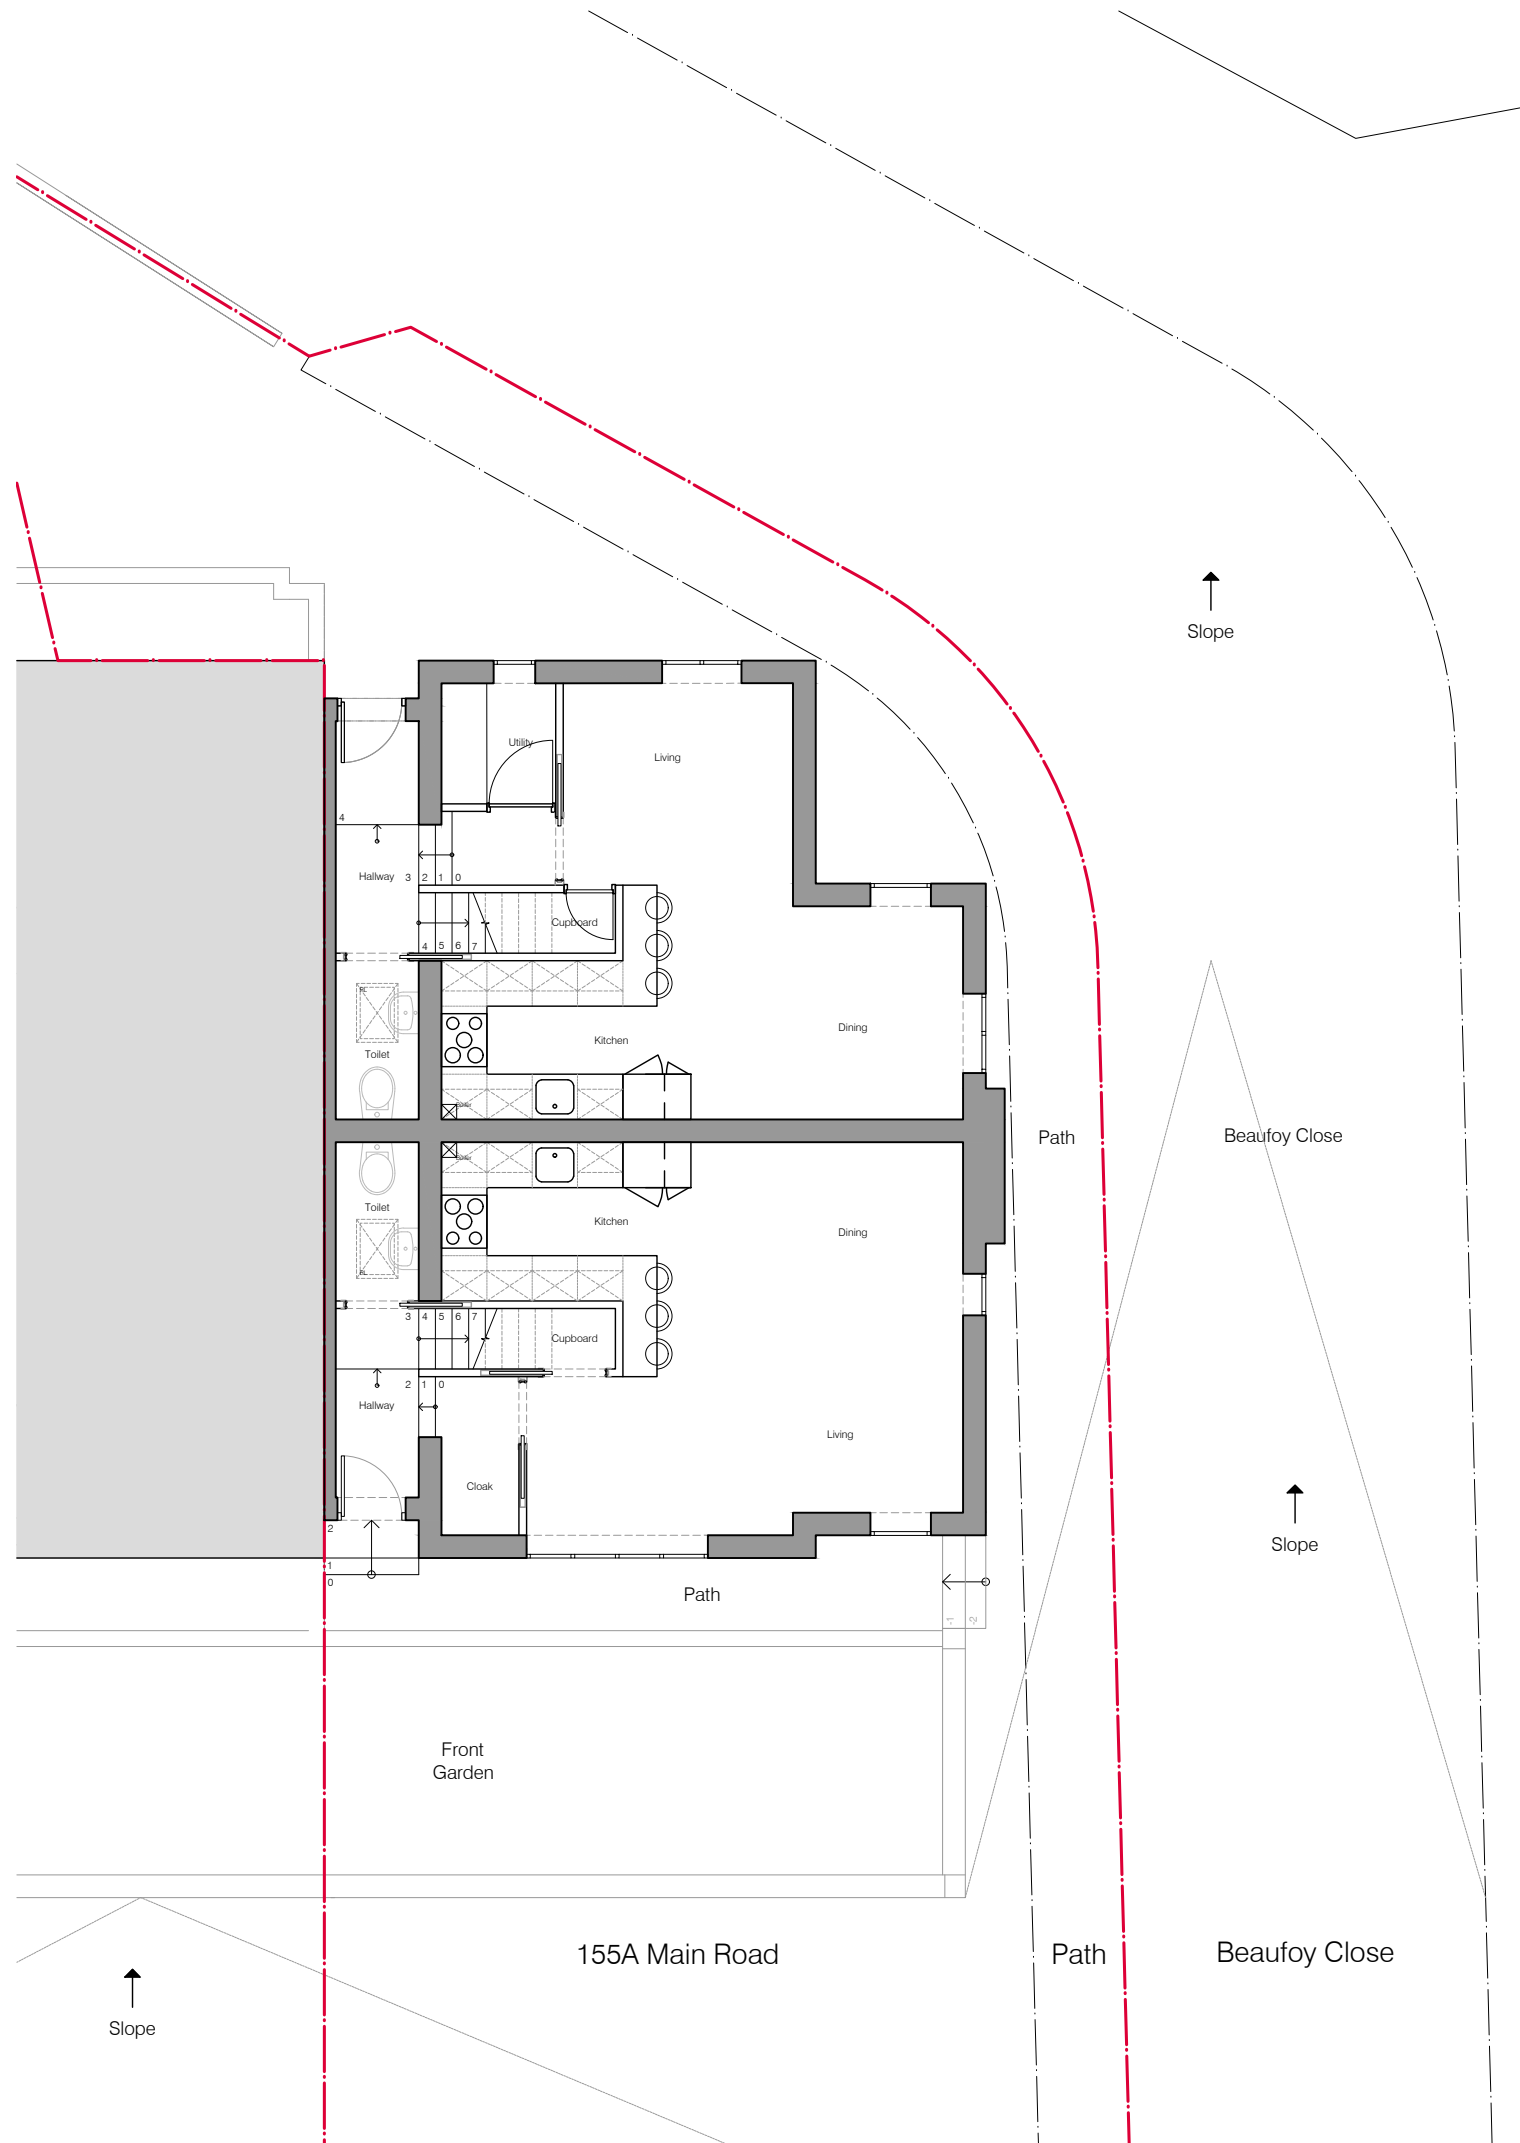

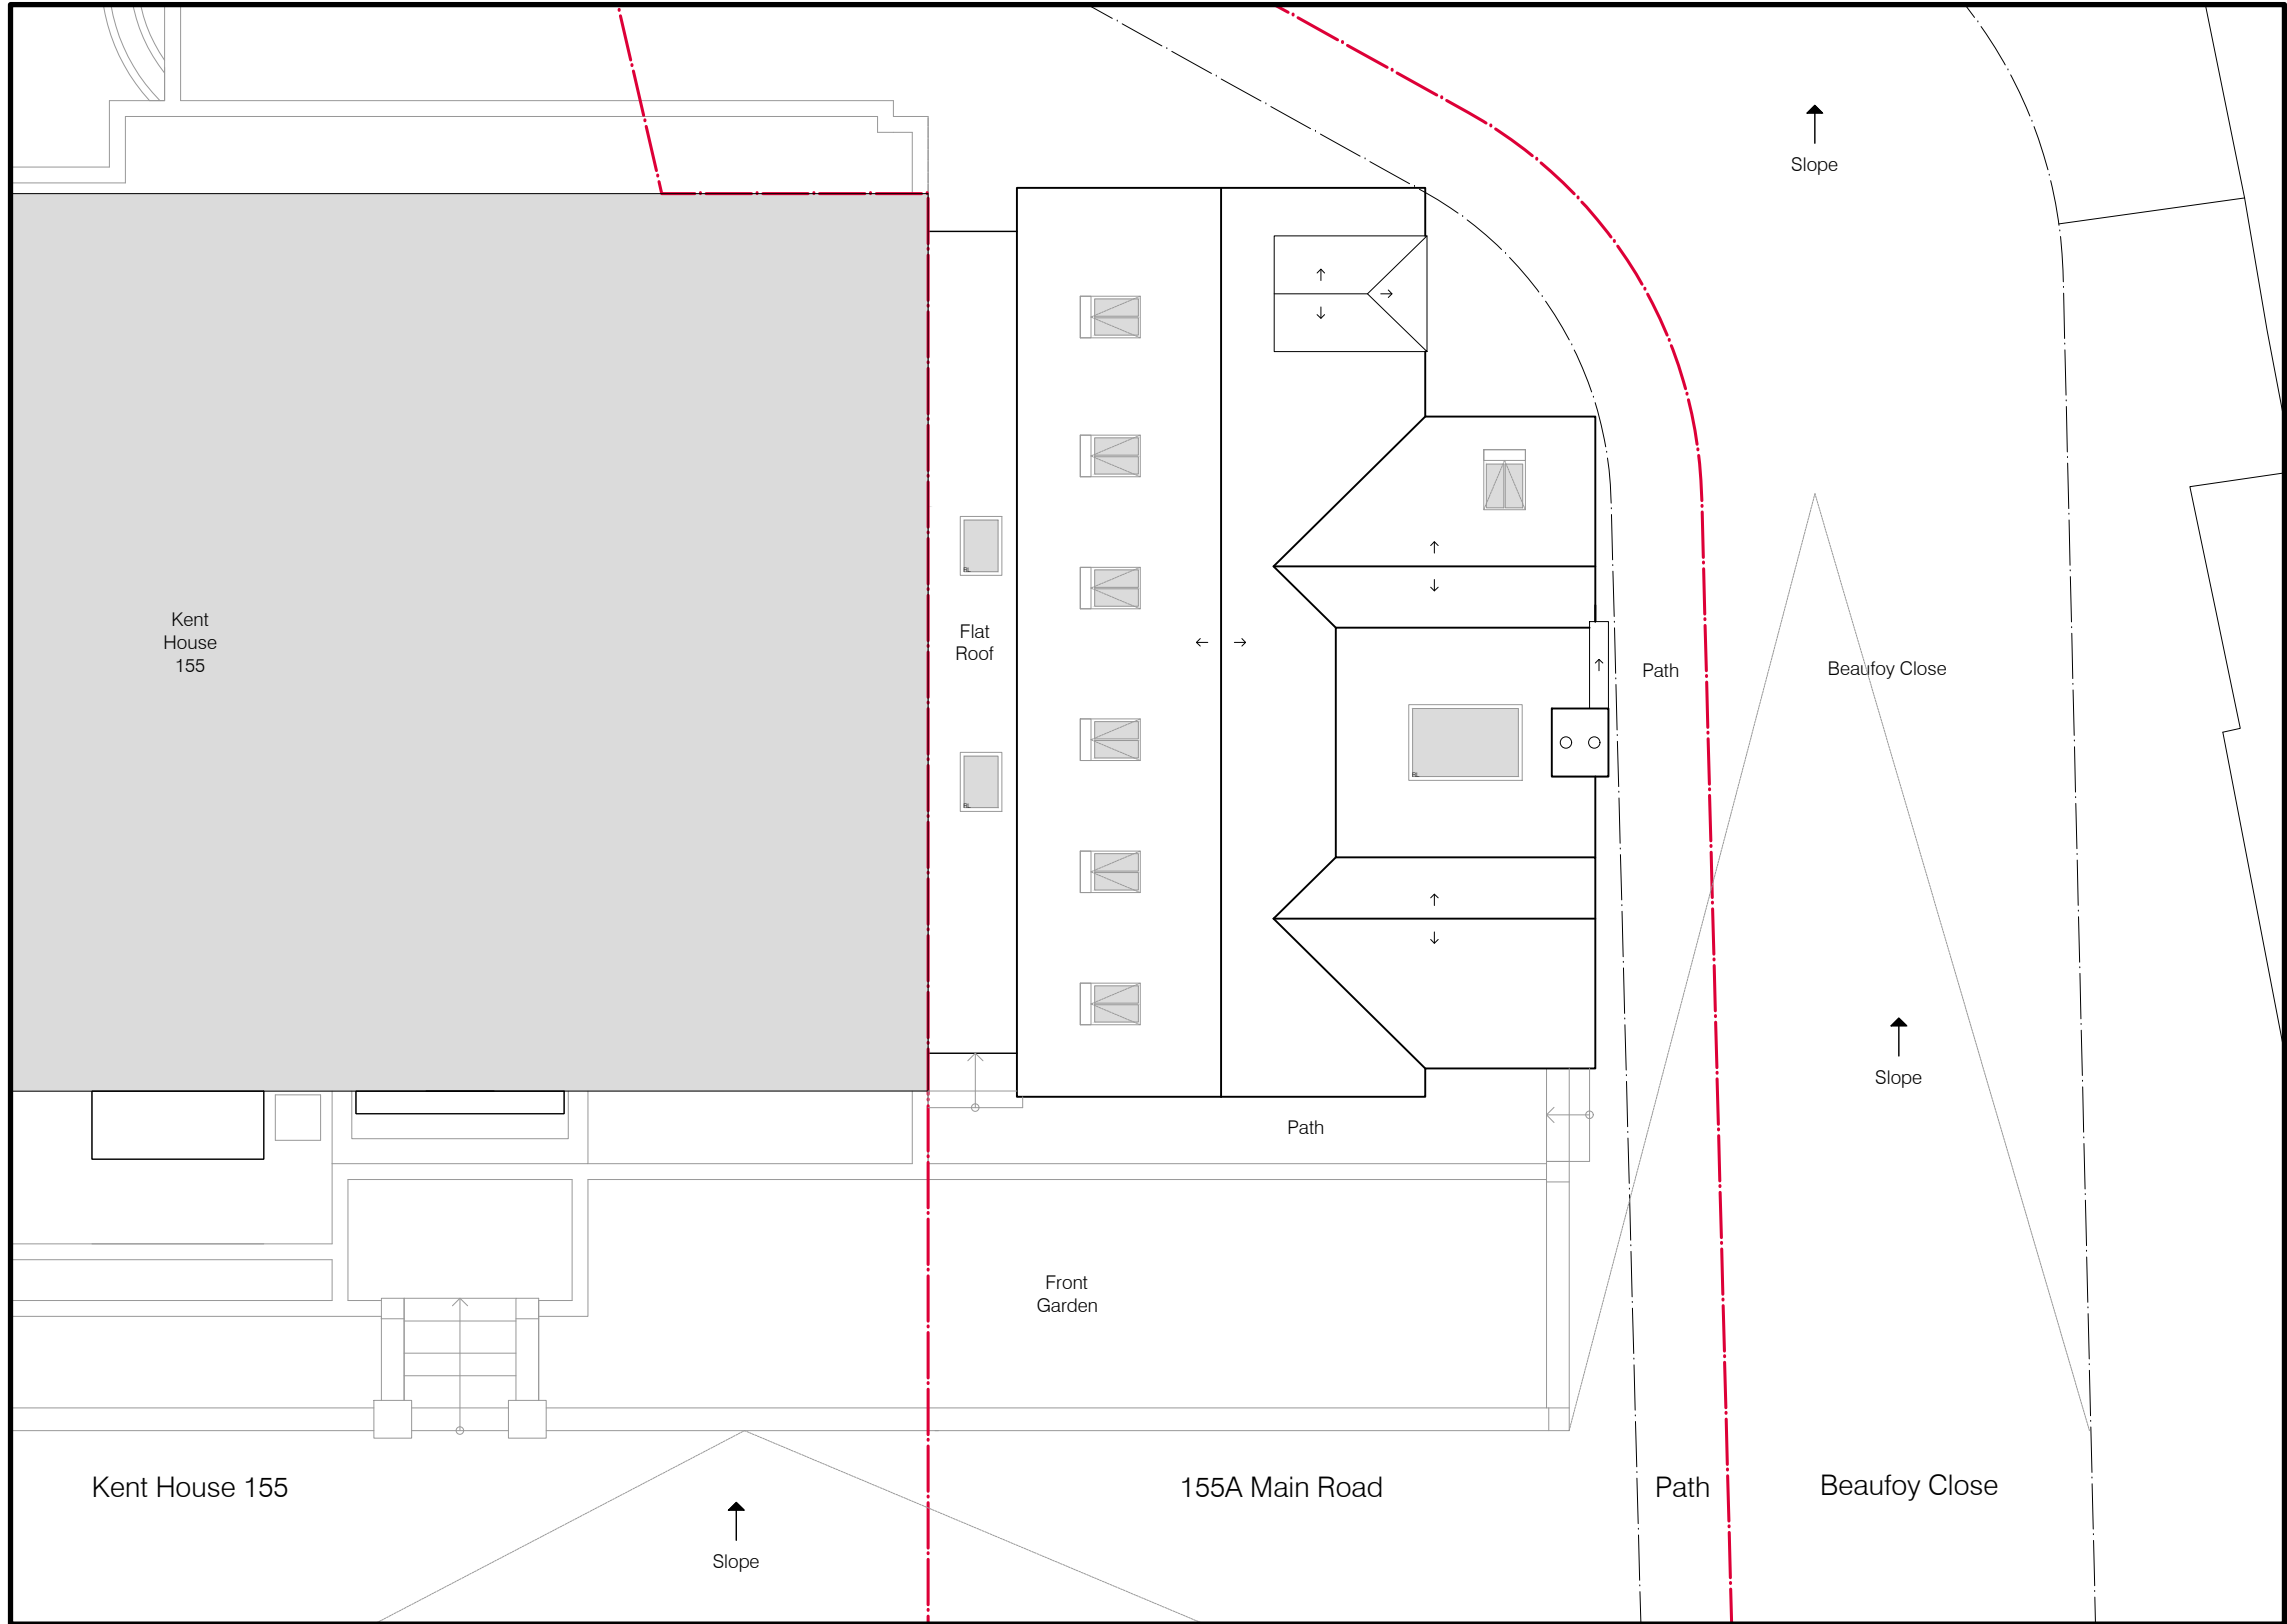



Kent House 155

155A Main Road


Path

Beaufoy Close



Scale 1/100 on A3

PROPOSED ELEVATIONS

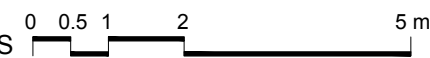

December 2024

Front & Side

A104



- Painted grey (ral7011) timber fascias to match adjoining KH
- Clay chimney pots to match adjoining KH
- Clay slate roof tiles to match adjoining KH
- Conservation roof light
- Red brick chimney stack to match adjoining KH
- Lead dormer window cheeks
- Black powder-coated cast rainwater goods to match adjoining KH
- Reclaimed blue coping parapet to match adjoining KH
- Painted grey (ral7011) timber wall boarding to match fascias
- Red brick walls to match adjoining KH
- Brick window arch detail to match adjoining KH
- Painted off-white (ral1013) timber window and door frames to match adjoining KH
- Sandstone window sills to match adjoining KH
- Rear entrance level +880mm
- Front ground level +00mm