



**1** BLDG A - PARKING ELEVATION  
1/8" = 1'-0"

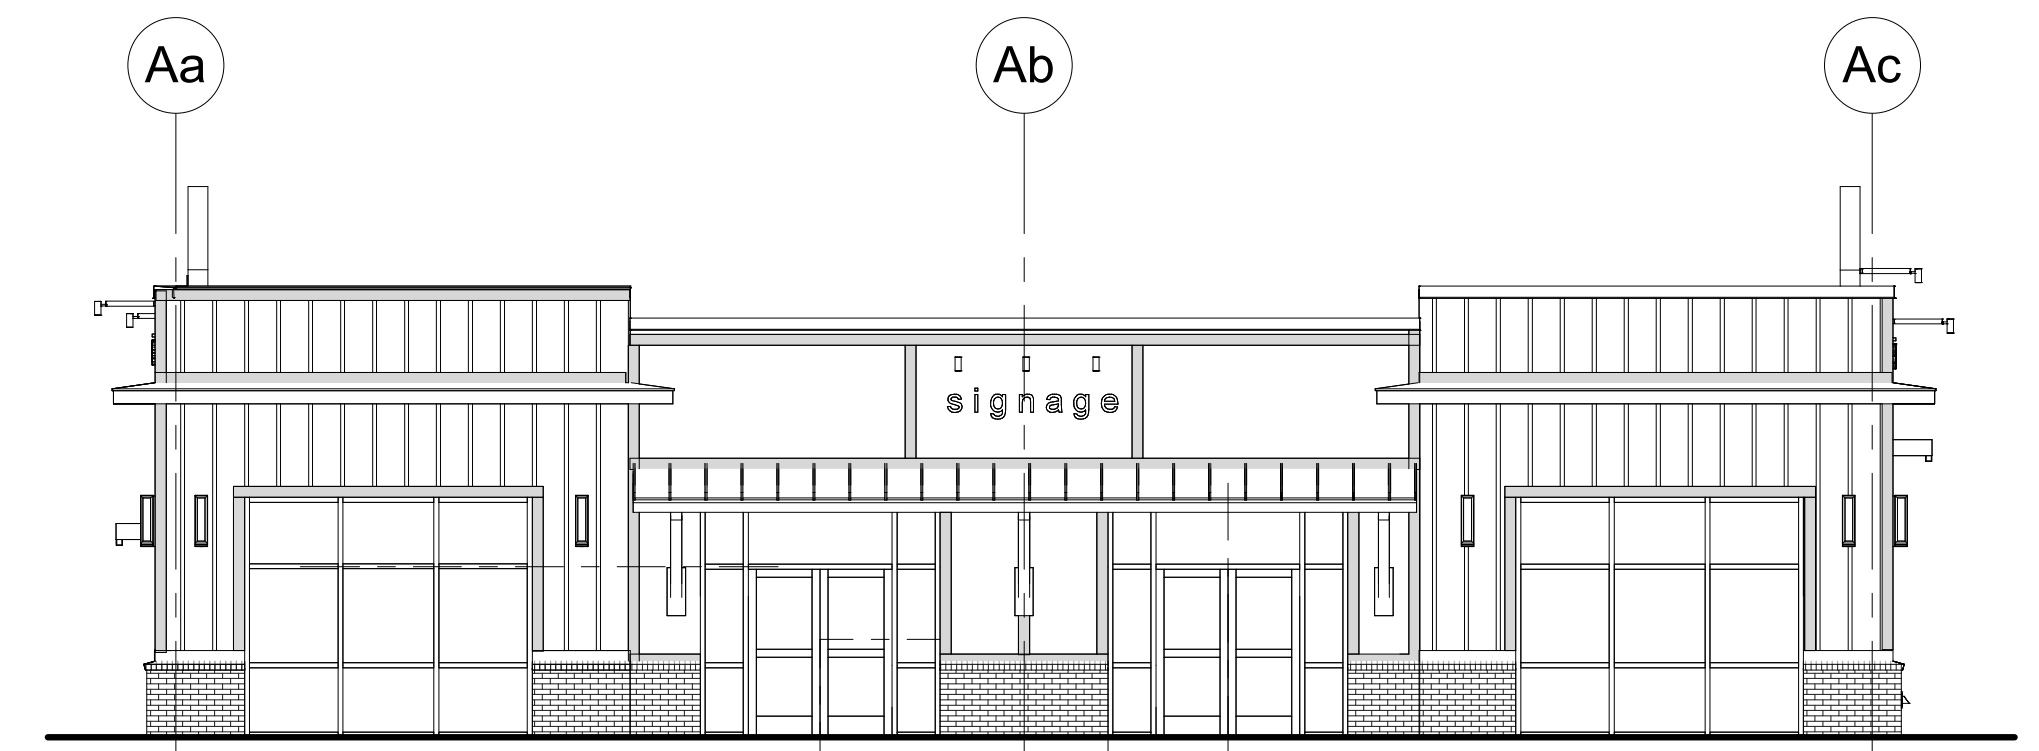

**5** BLDG A - SIDE ELEVATION  
1/8" = 1'-0"

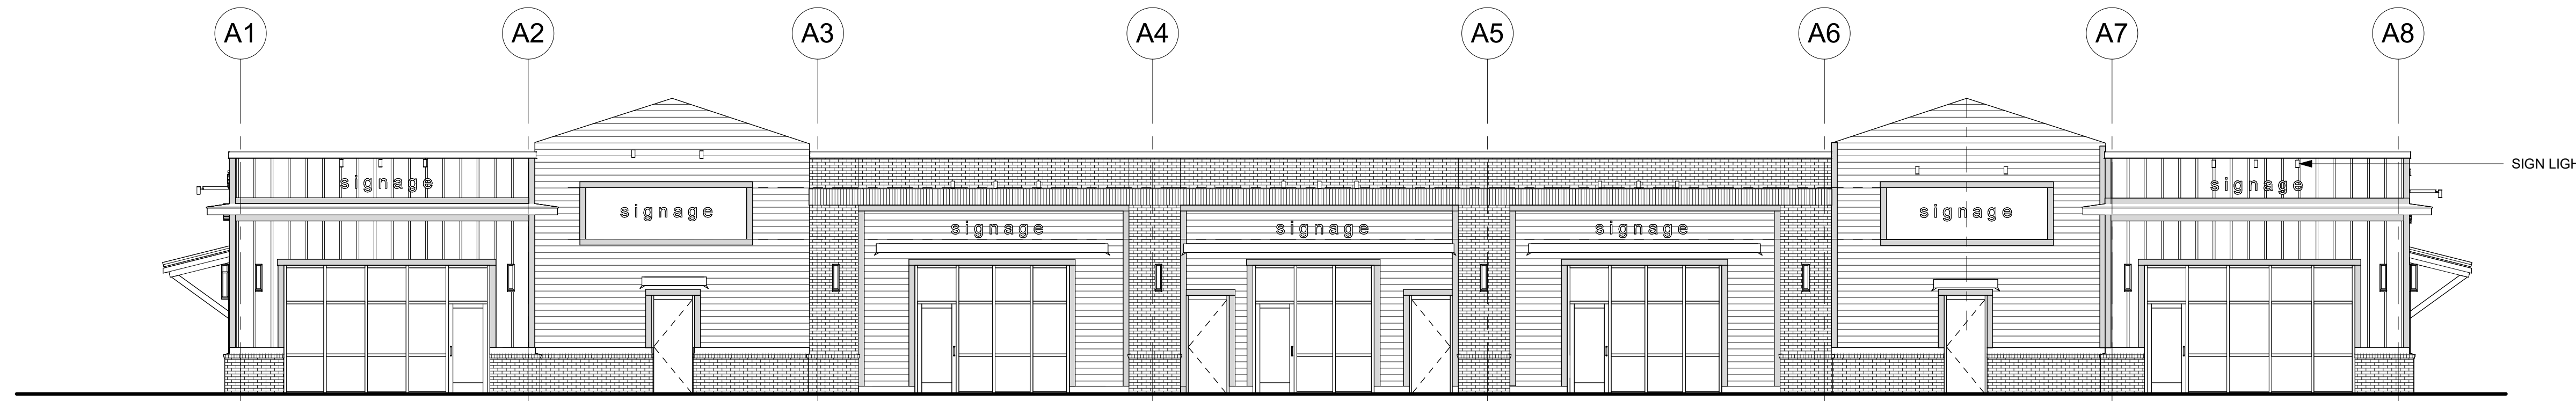

**2** BLDG A - HWY 52 ELEVATION  
1/8" = 1'-0"



**4** BLDG A - VIEW FROM PARKING



**3** BLDG A - VIEW FROM 52